


REVISIONS

Rev. \_\_\_\_\_ Date \_\_\_\_\_ By \_\_\_\_\_

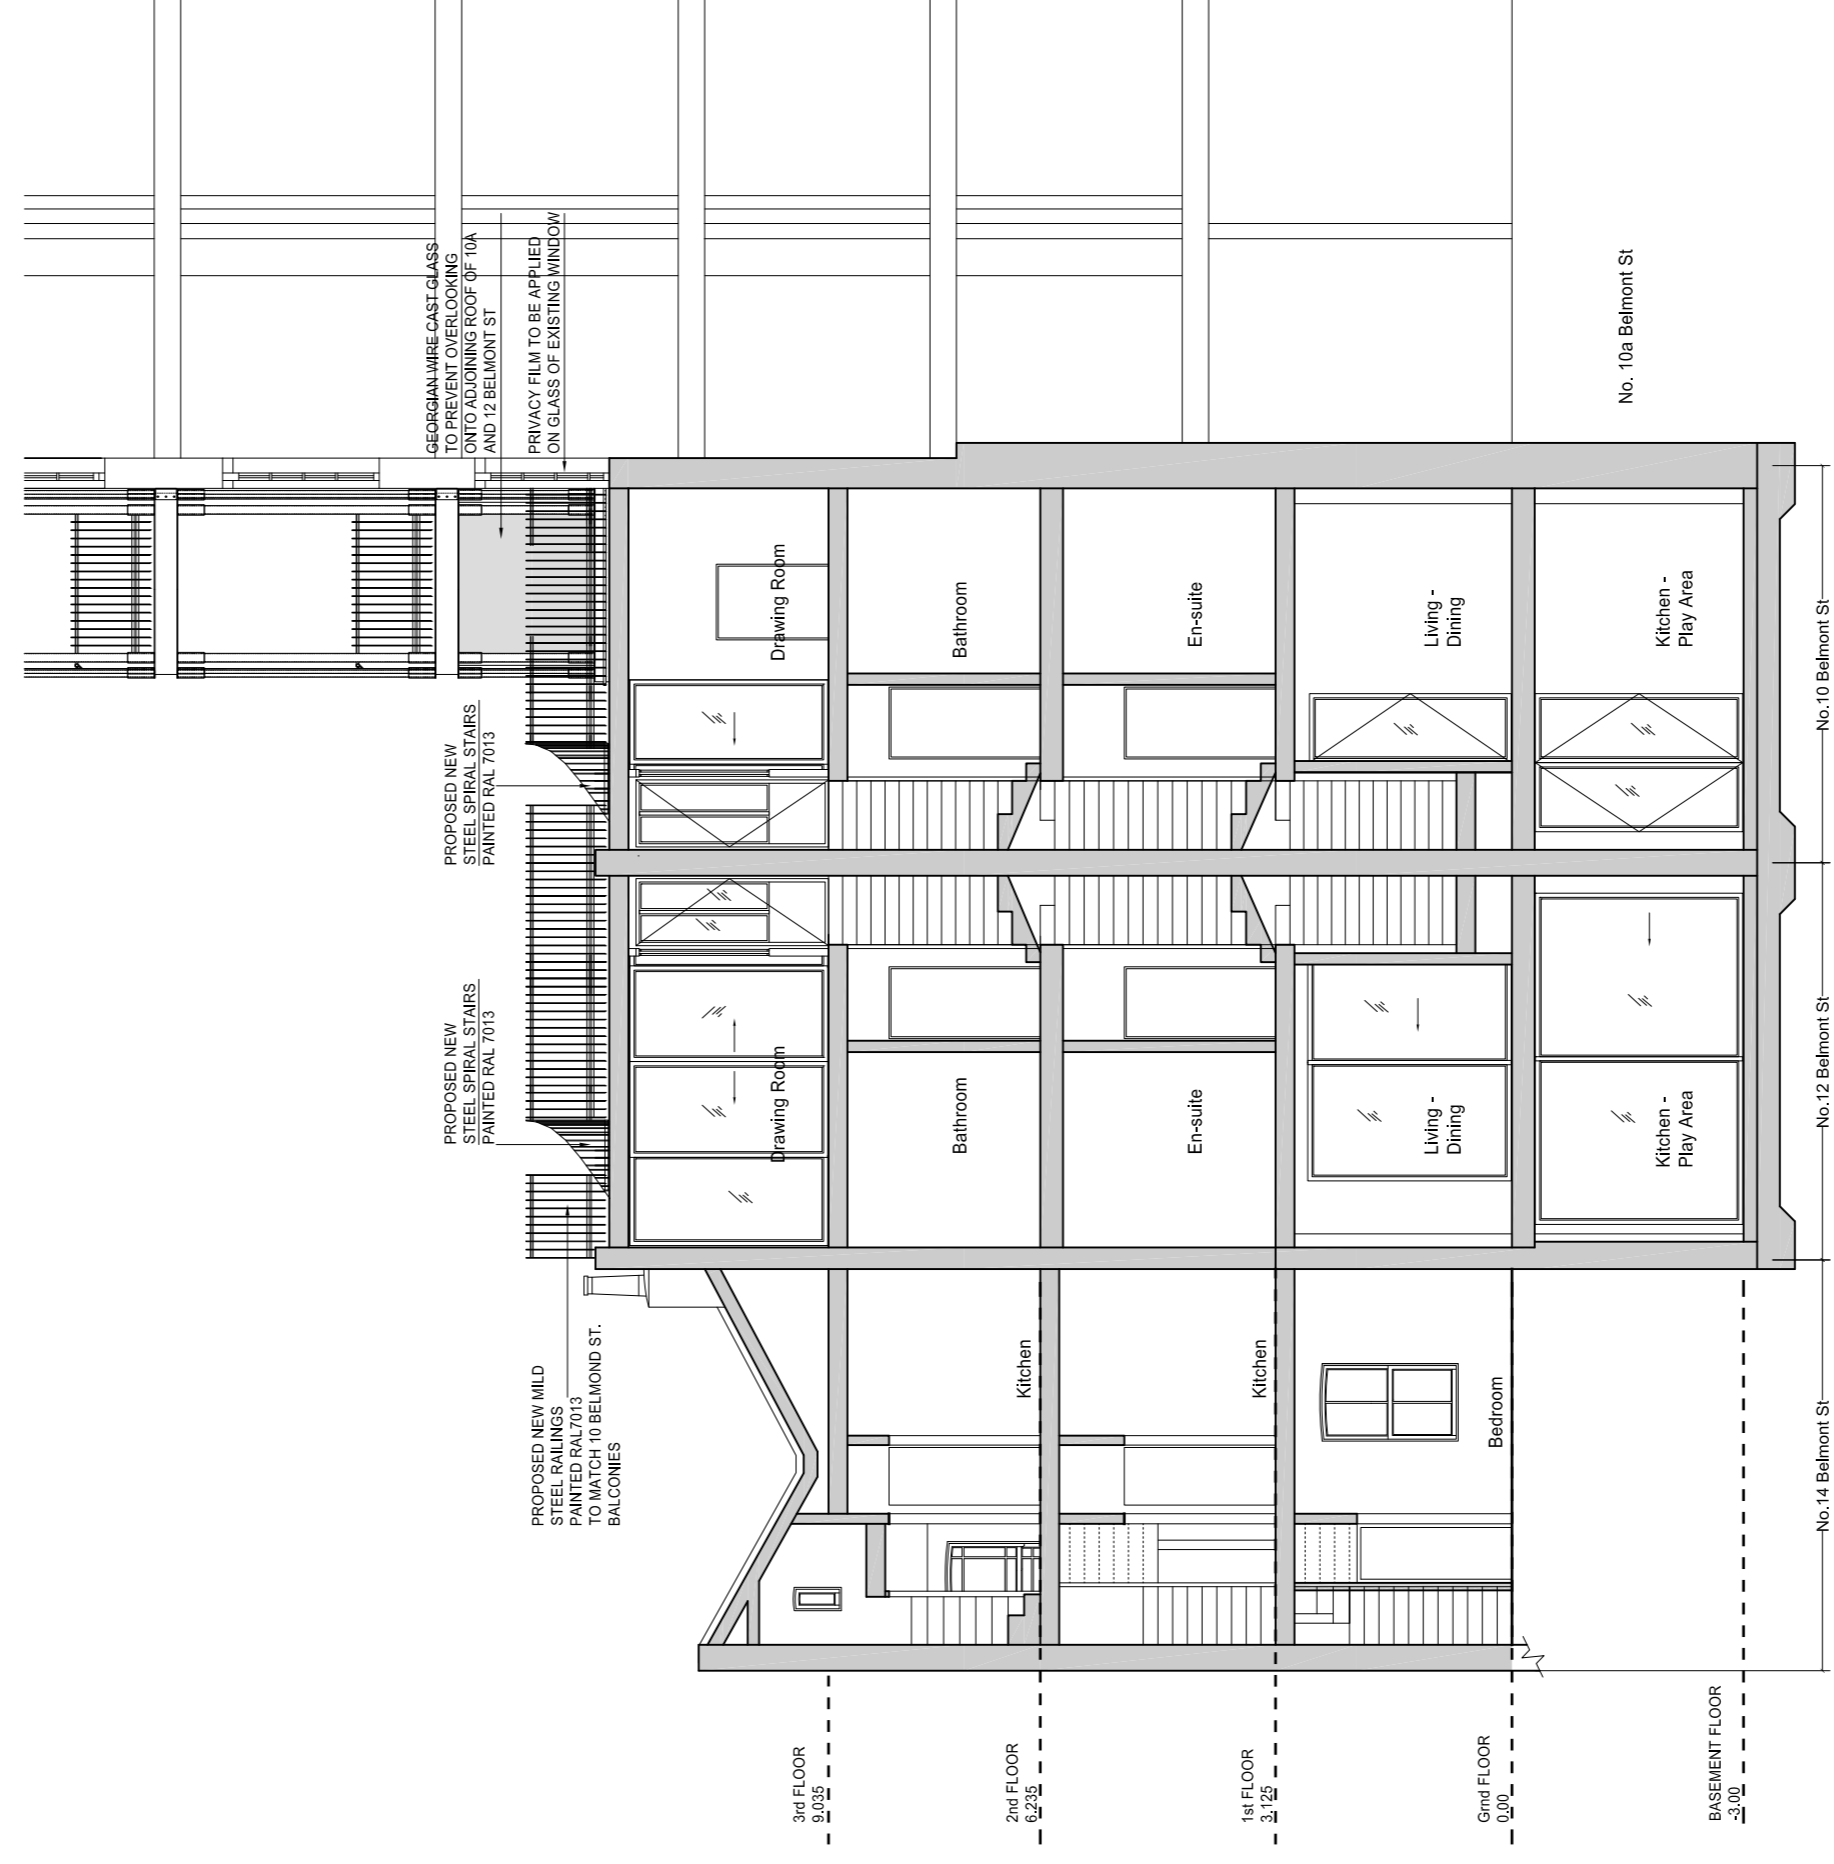

PROPOSED SECTION B-B'

PLANNING APPLICATION

ALL DIMENSIONS TO BE CHECKED ON SITE  
WORK TO PROPOSED DIMENSIONS ONLY  
REPAIRS TO EXISTING STRUCTURE TO BE  
AT ONCE BEFORE PROCEEDING

Contemporary Design Solutions



46 Great Marlborough Street  
London  
W1F 7JY  
Telephone: 020 7464 6500 Fax: 020 7464 6444

Client

RISETALL LTD  
WARMHAZE LTD

Project Title

New Roof Terraces and Privacy Screening  
Flat 5, 10 Belmont Street, 10a Belmont St, 12 Belmont St  
LONDON NW1

Drawing Title

Proposed Section B-B'

Scale: 1:100@A1:200@A3 Date: March 2021  
Drawn: LV Checked: \_\_\_\_\_  
Drawing No. \_\_\_\_\_ Rev. \_\_\_\_\_

210310-A(GA)301