
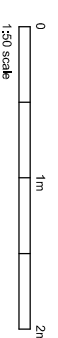


NOTES  
DIMENSIONS TO BE CONFIRMED  
ON SITE

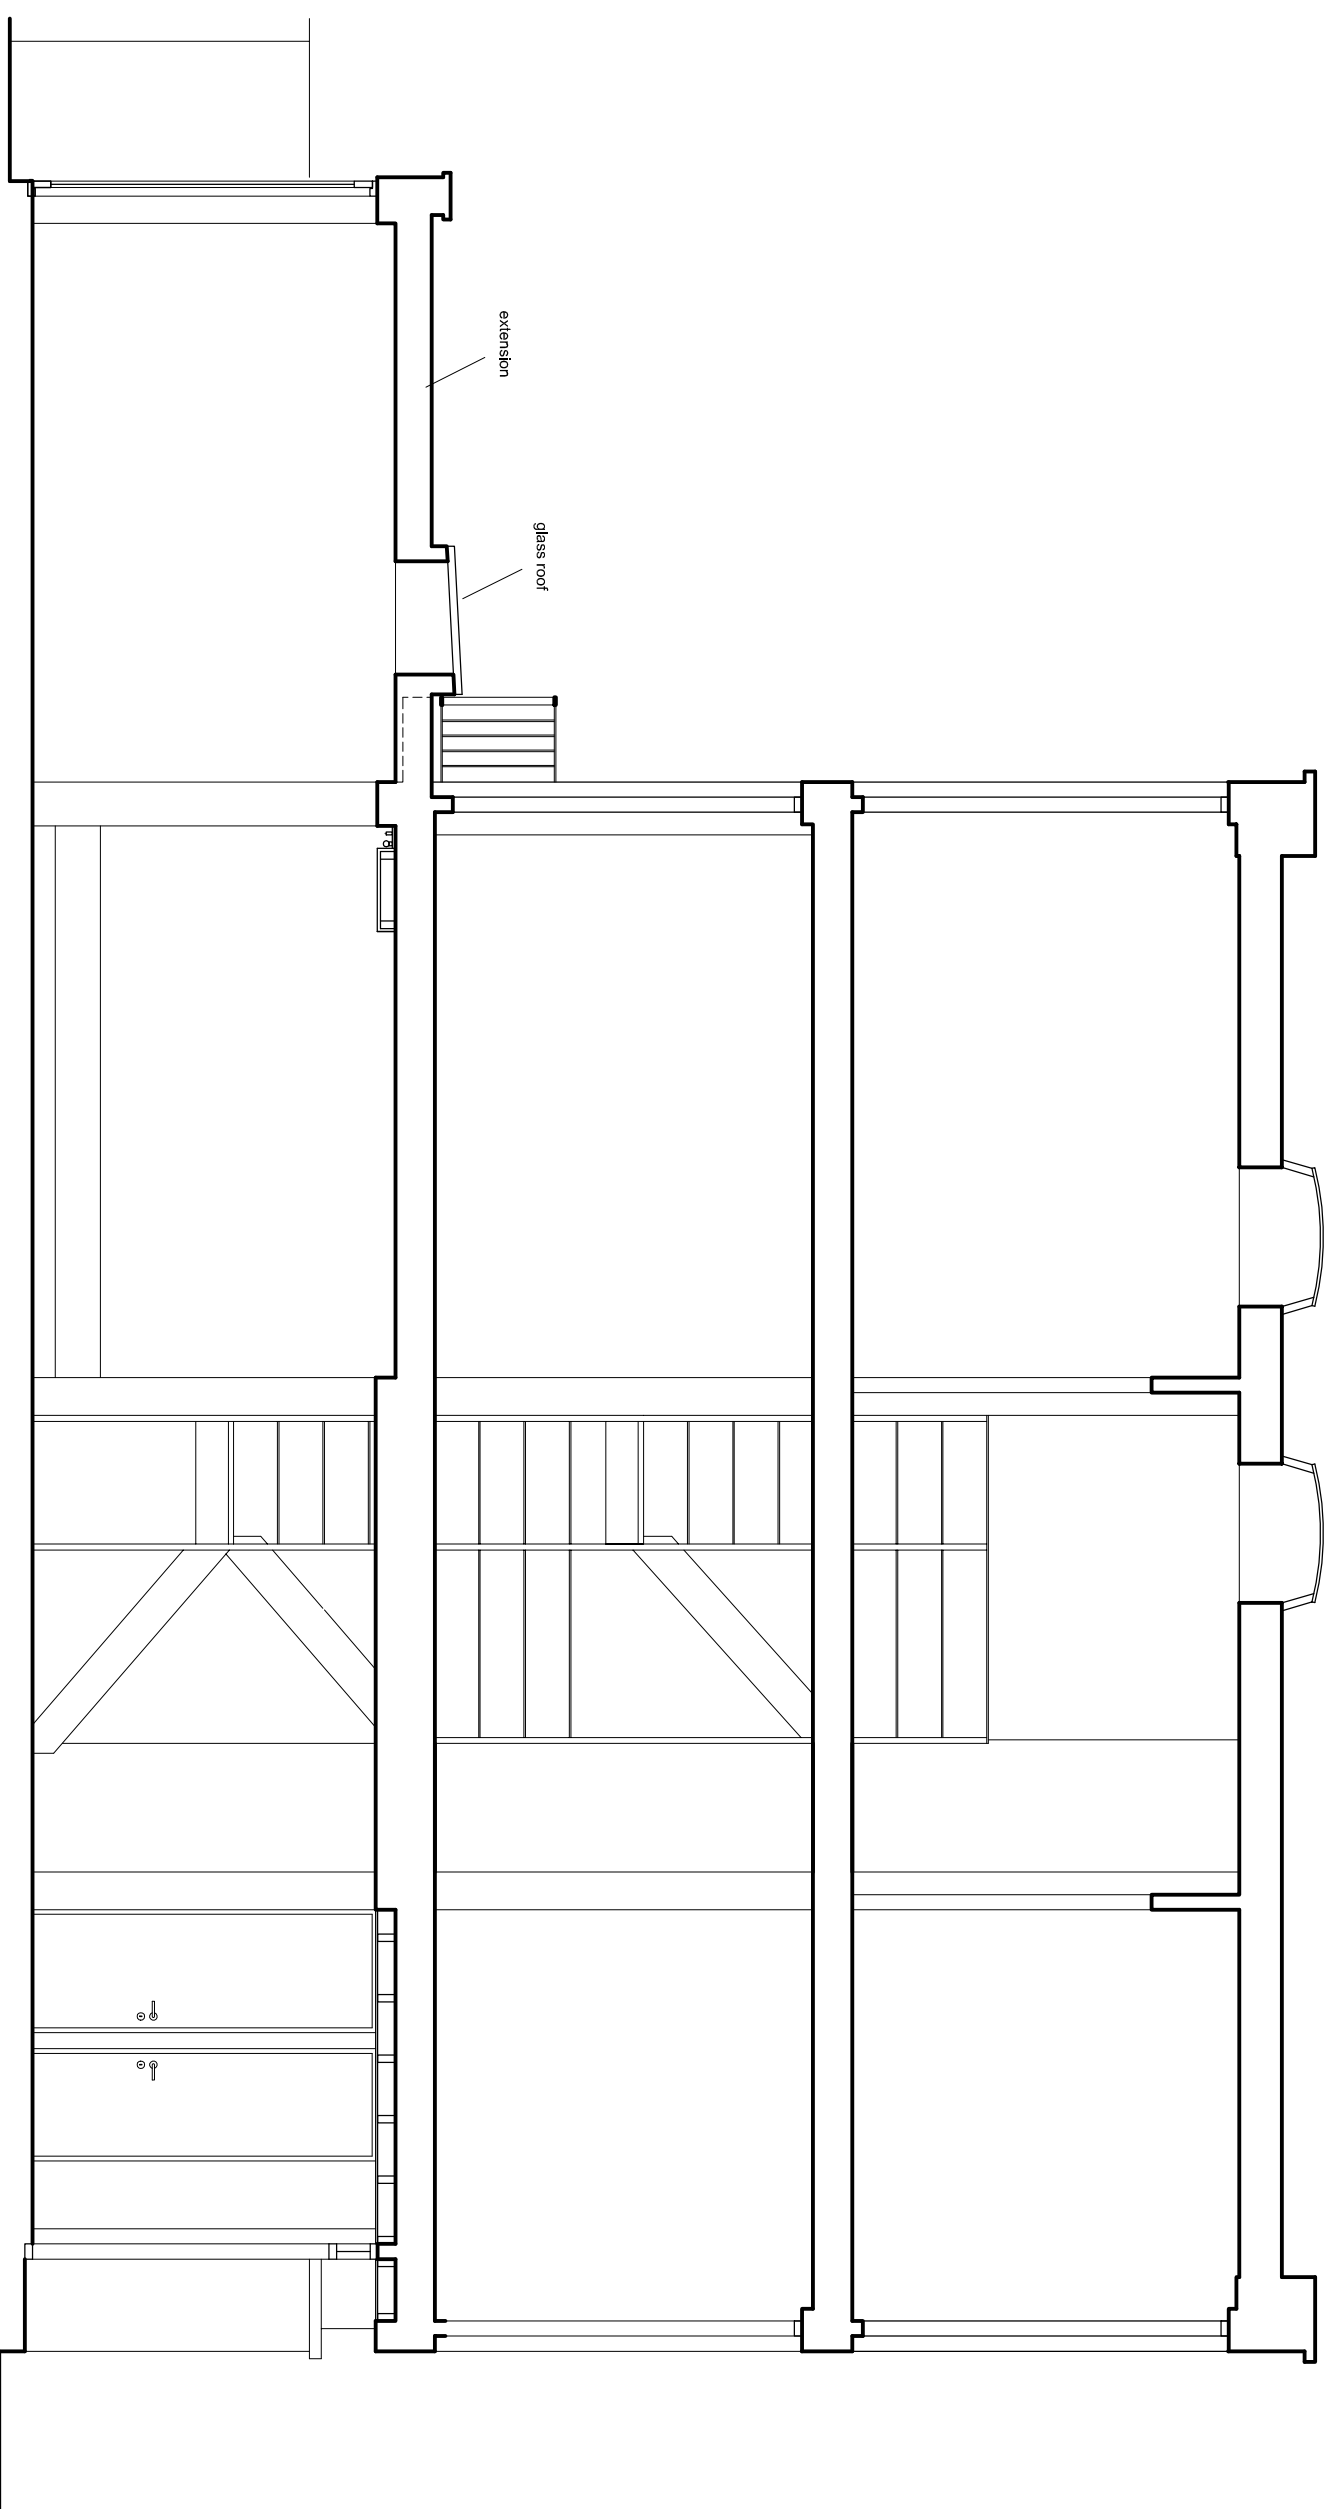

**DAVIES ARCHITECTURE LTD** ©

28 ELLIOTT SQ  
LONDON NW3 3SU  
TEL 020 7483 0669

**JOB**  
R DAVIES  
28 ELLIOTT SQ  
LONDON NW3

**TITLE**  
PROPOSALS  
SECTION A

**DATE** 12.5.14  
**SCALE** 1:50 @A3

**DRAWING NO** ELL28-PL-GA-05