
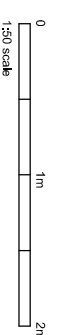


NOTES
DIMENSIONS TO BE CONFIRMED
ON SITE

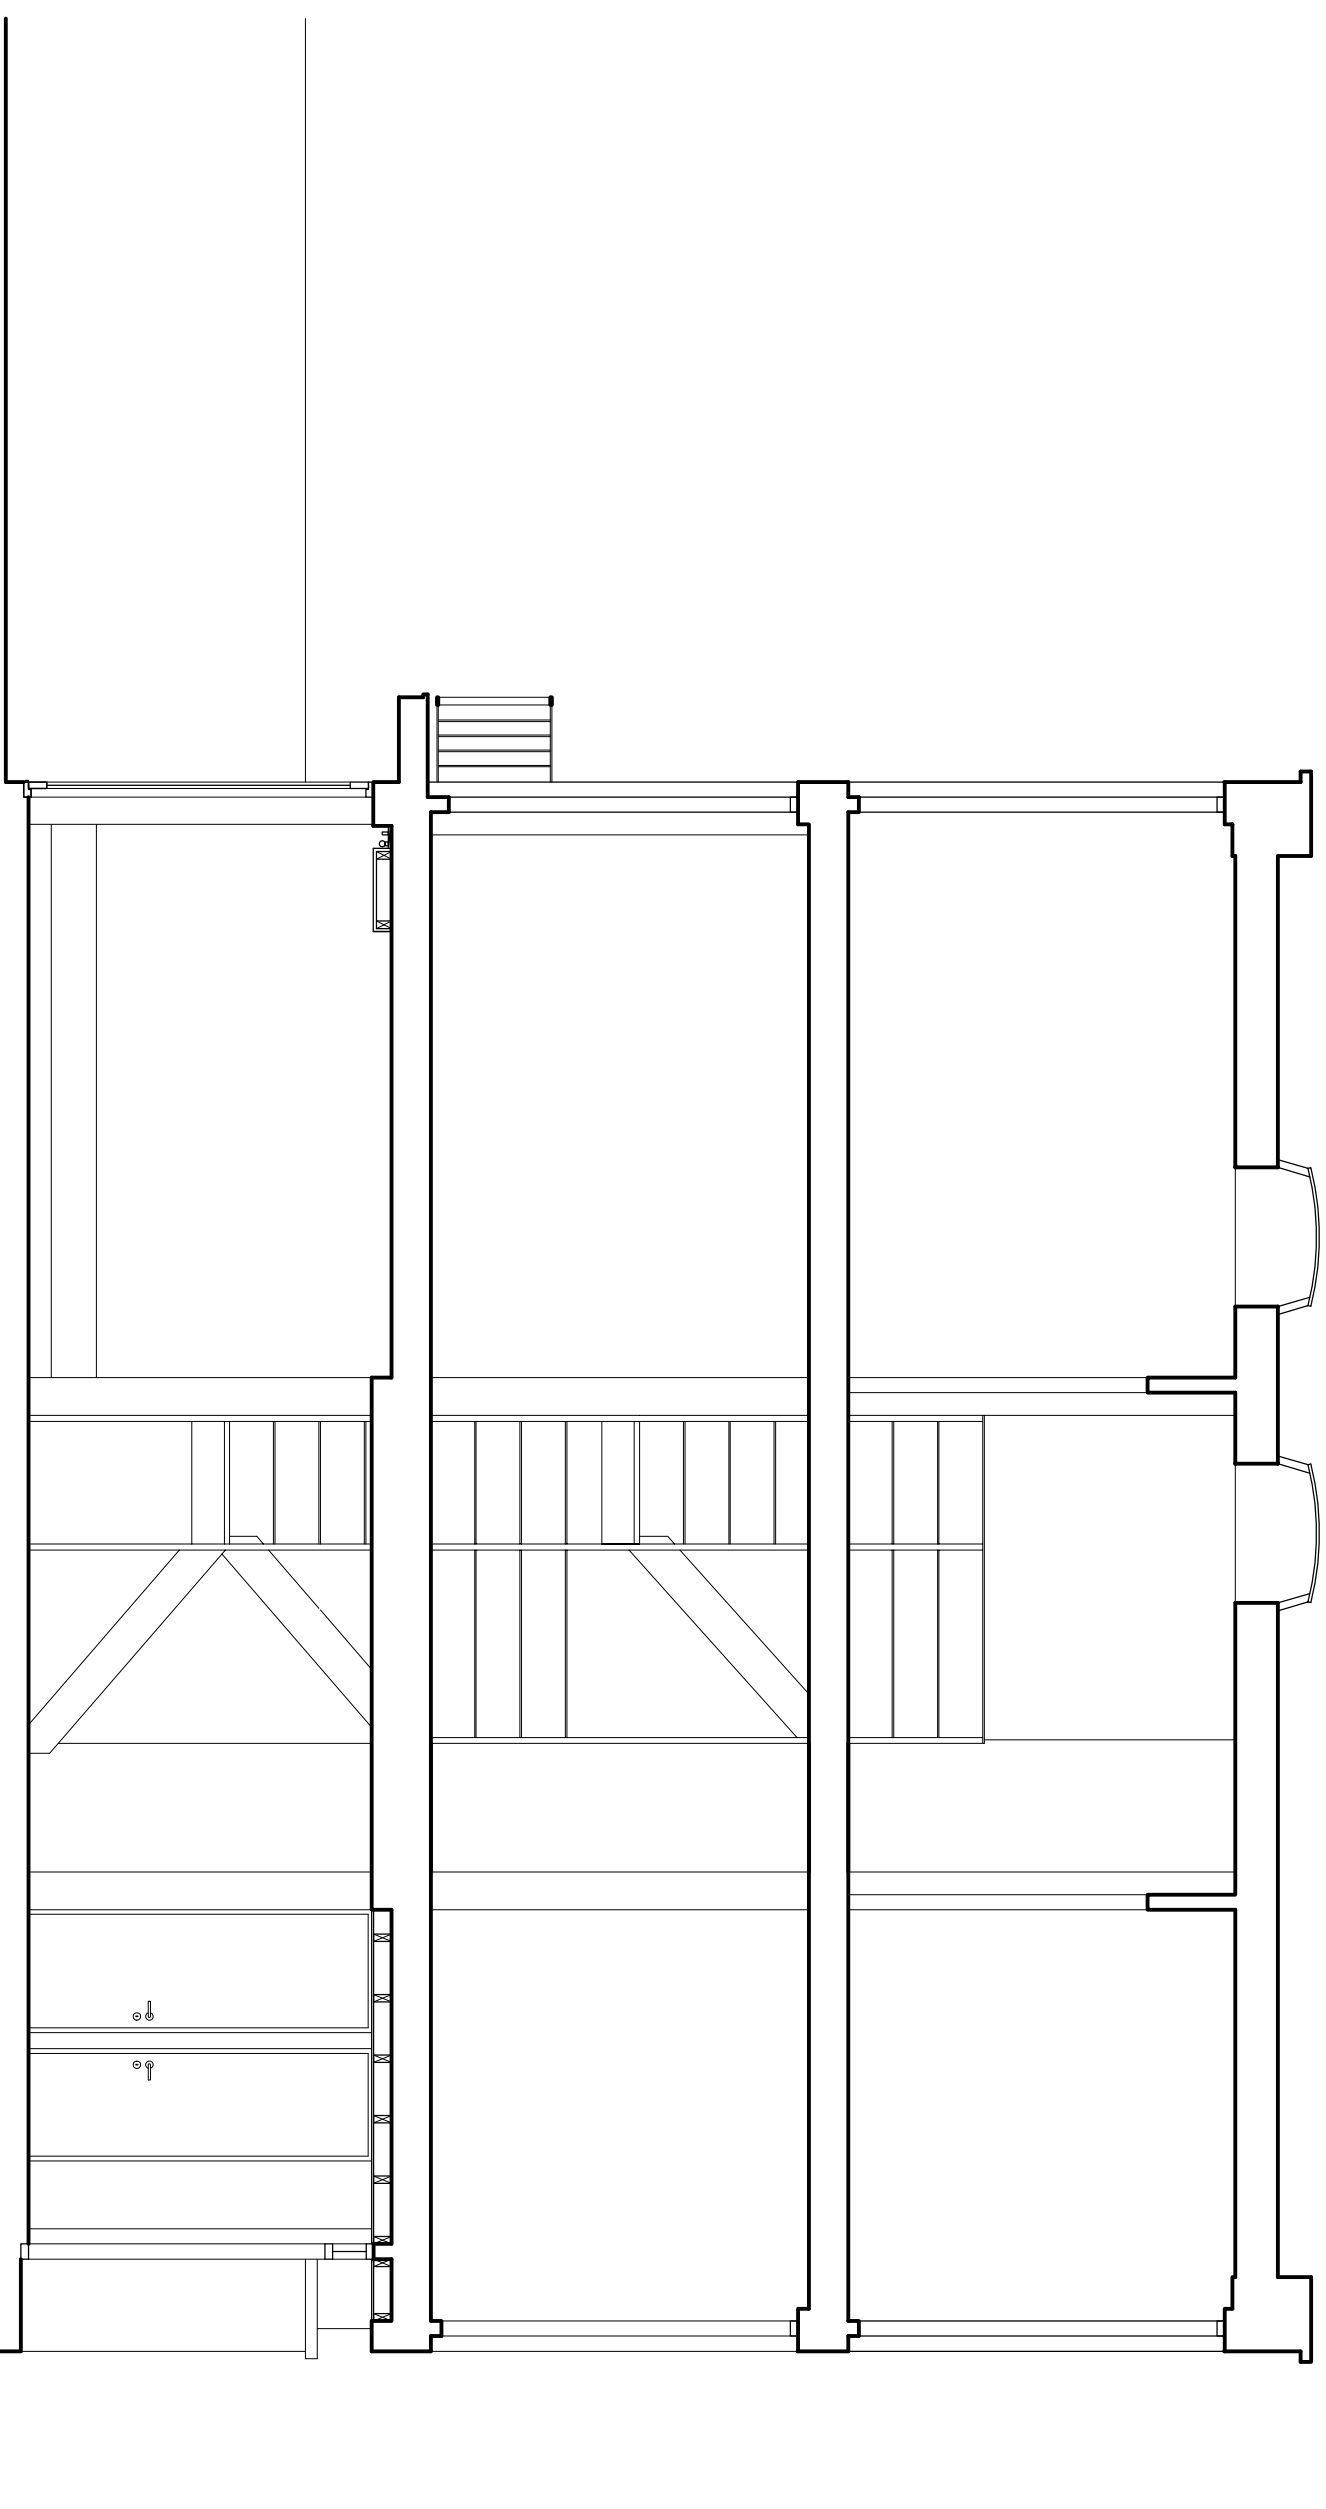

DAVIES ARCHITECTURE LTD

28 ELLIOTT SQ
LONDON NW3 3SU
TEL 020 7483 0669

JOB
R DAVIES
28 ELLIOTT SQ
LONDON NW3

TITLE
EXISTING
SECTION A

DATE 12.5.14
SCALE 1:50 @A3

DRAWING NO ELL28-EX-GA-05