


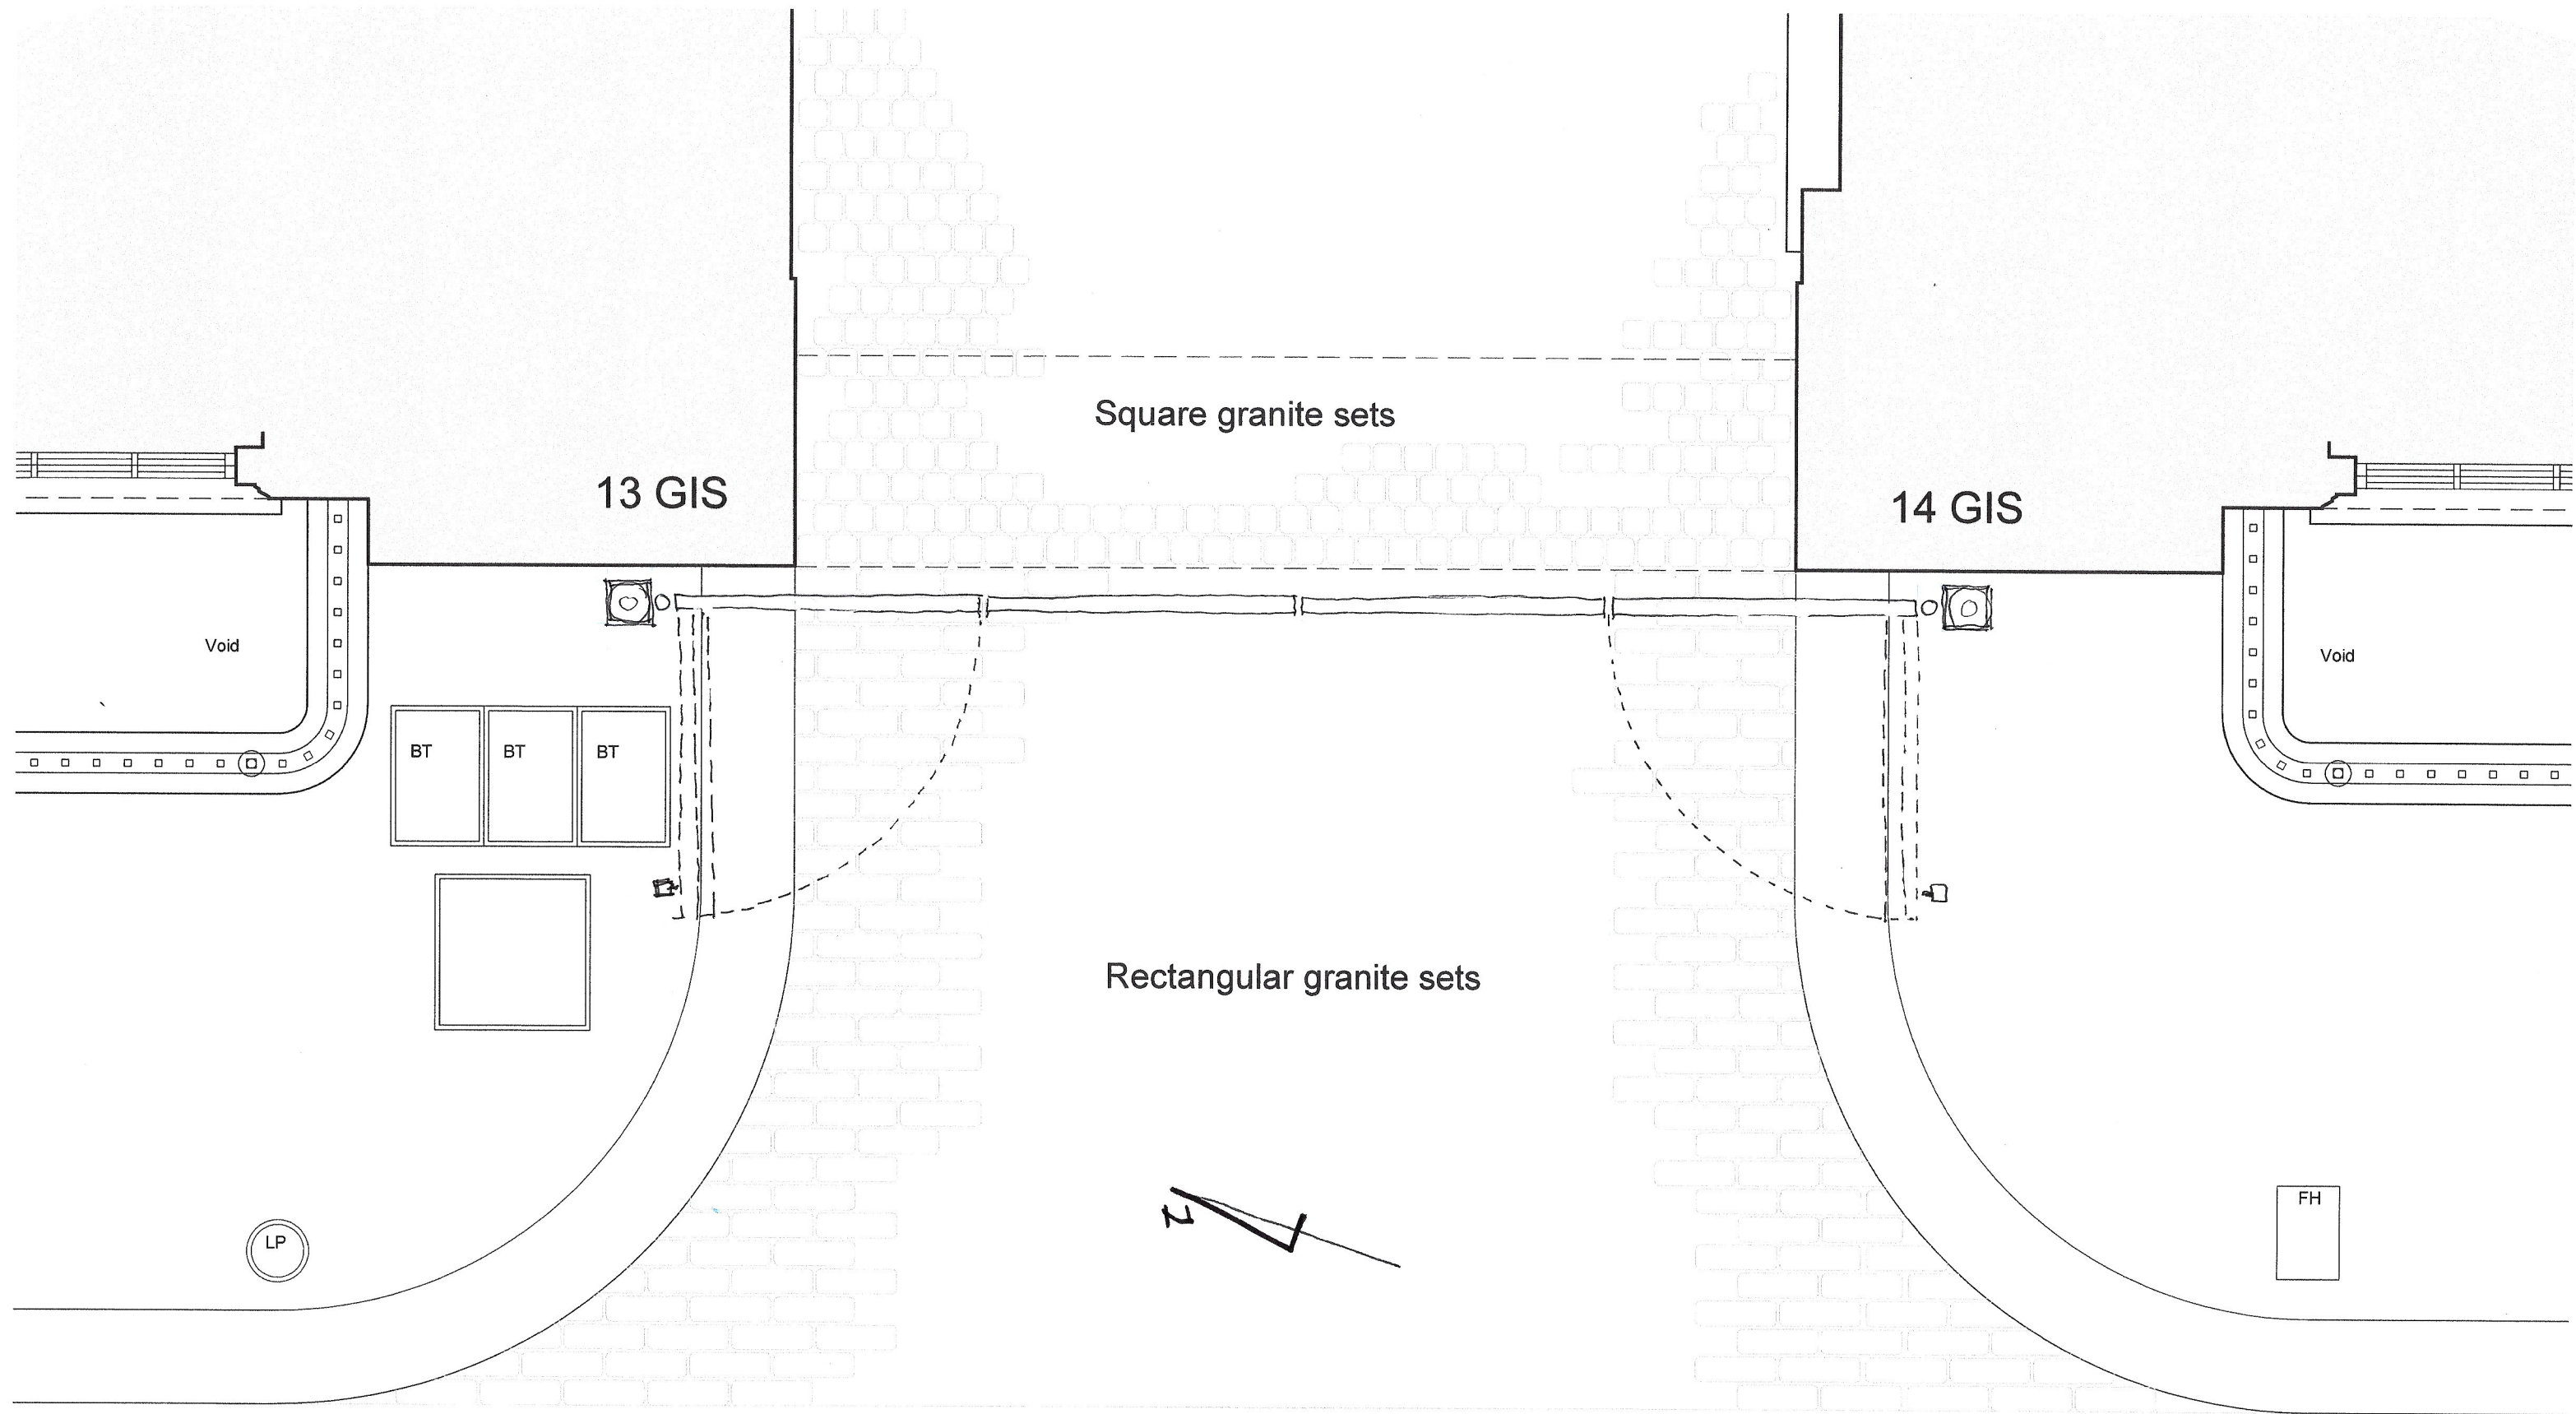

Tarmac
Gray's Inn Square

THE HONOURABLE SOCIETY OF
GRAY'S INN
GRAY'S INN SQUARE
EAST GATE
PLAN AS PROPOSED

DRAWING No; HK 2271/0.002
SCALE ; 1:20 @ A3
DATE ; 03 FEB 2021



ghk
ARCHITECTS

5 Port House / Square Rigger Row / Plantation Wharf / London SW11 3TY
Tel: +44 (0)20 7471 8000 / mail@ghkarchitects.co.uk / www.ghkarchitects.co.uk