




Existing Ground Floor

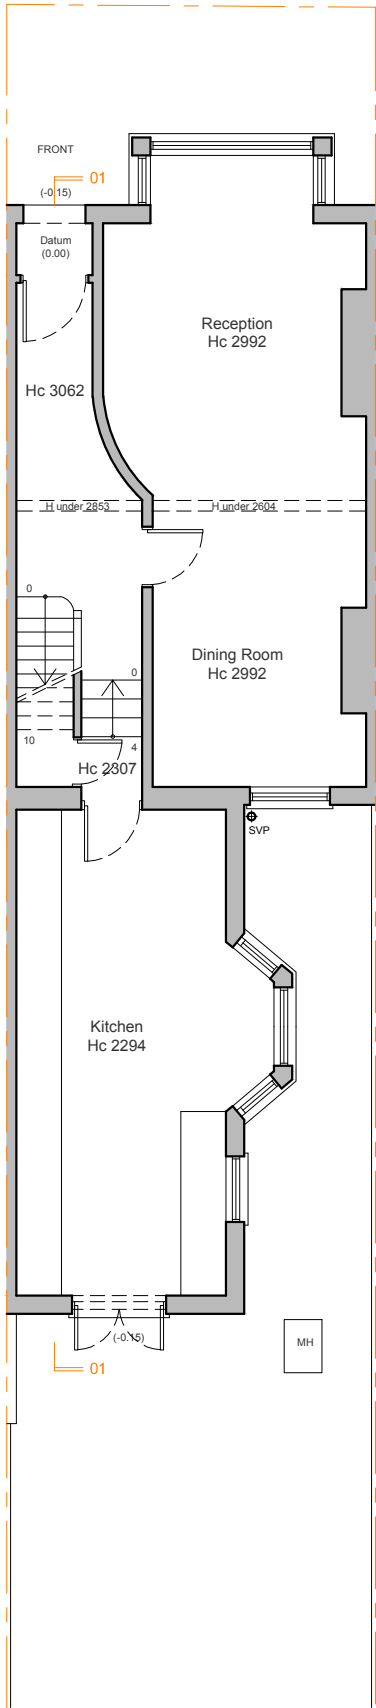


Existing First Floor

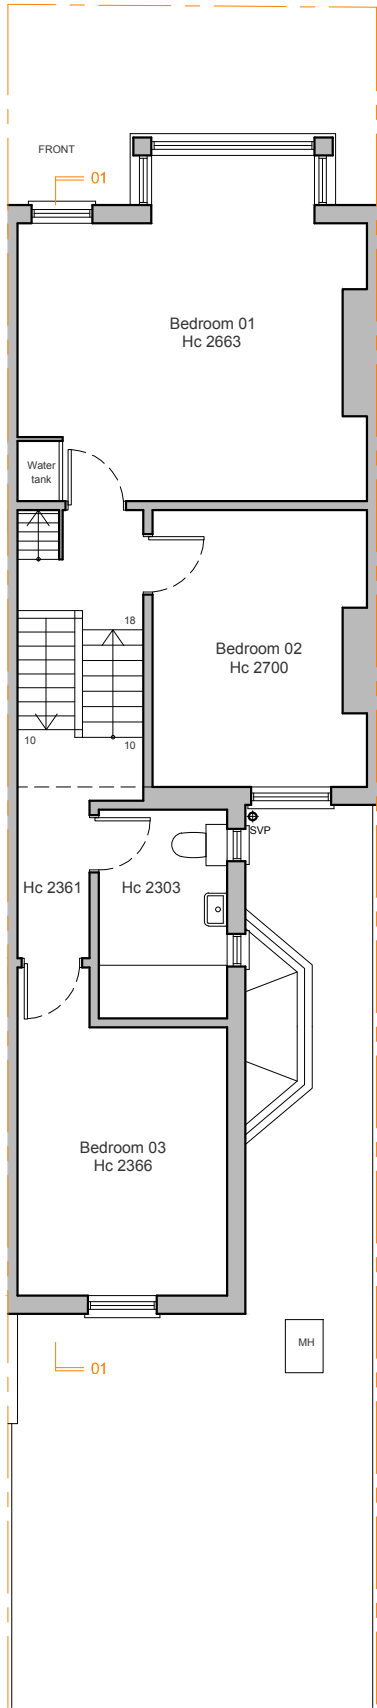

Existing Loft

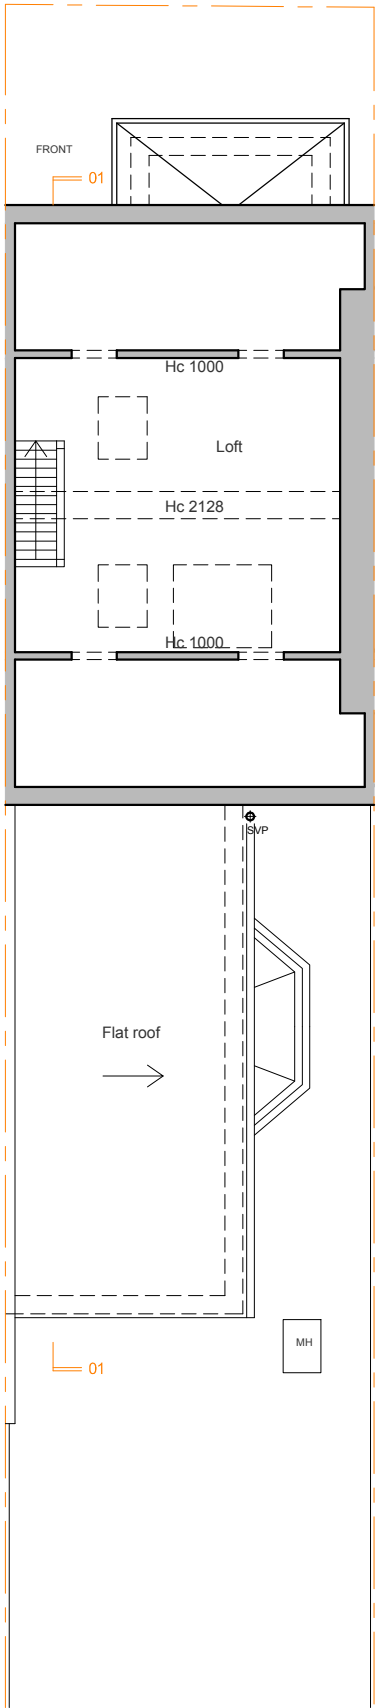

Existing Roof Plan

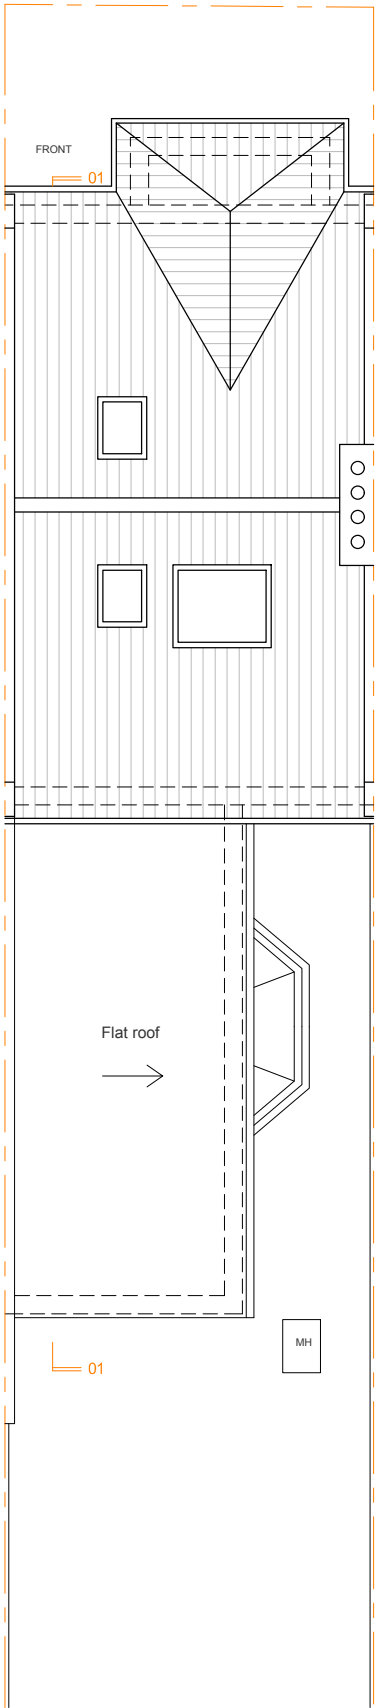


Existing Front Elevation




Existing Side Elevation



Existing Rear Elevation

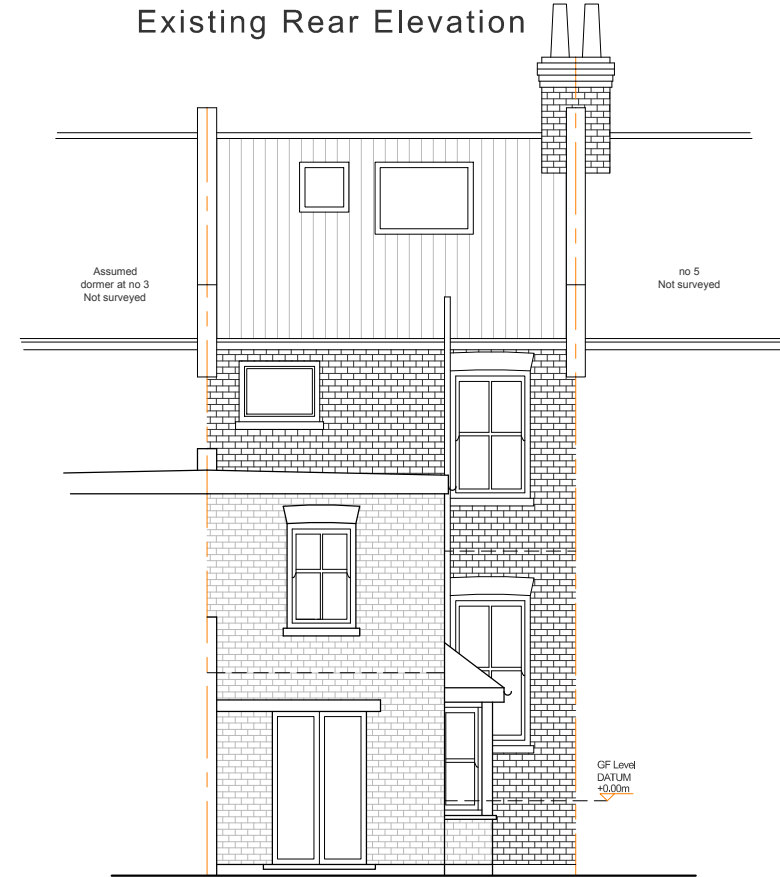

Existing Side Elevation

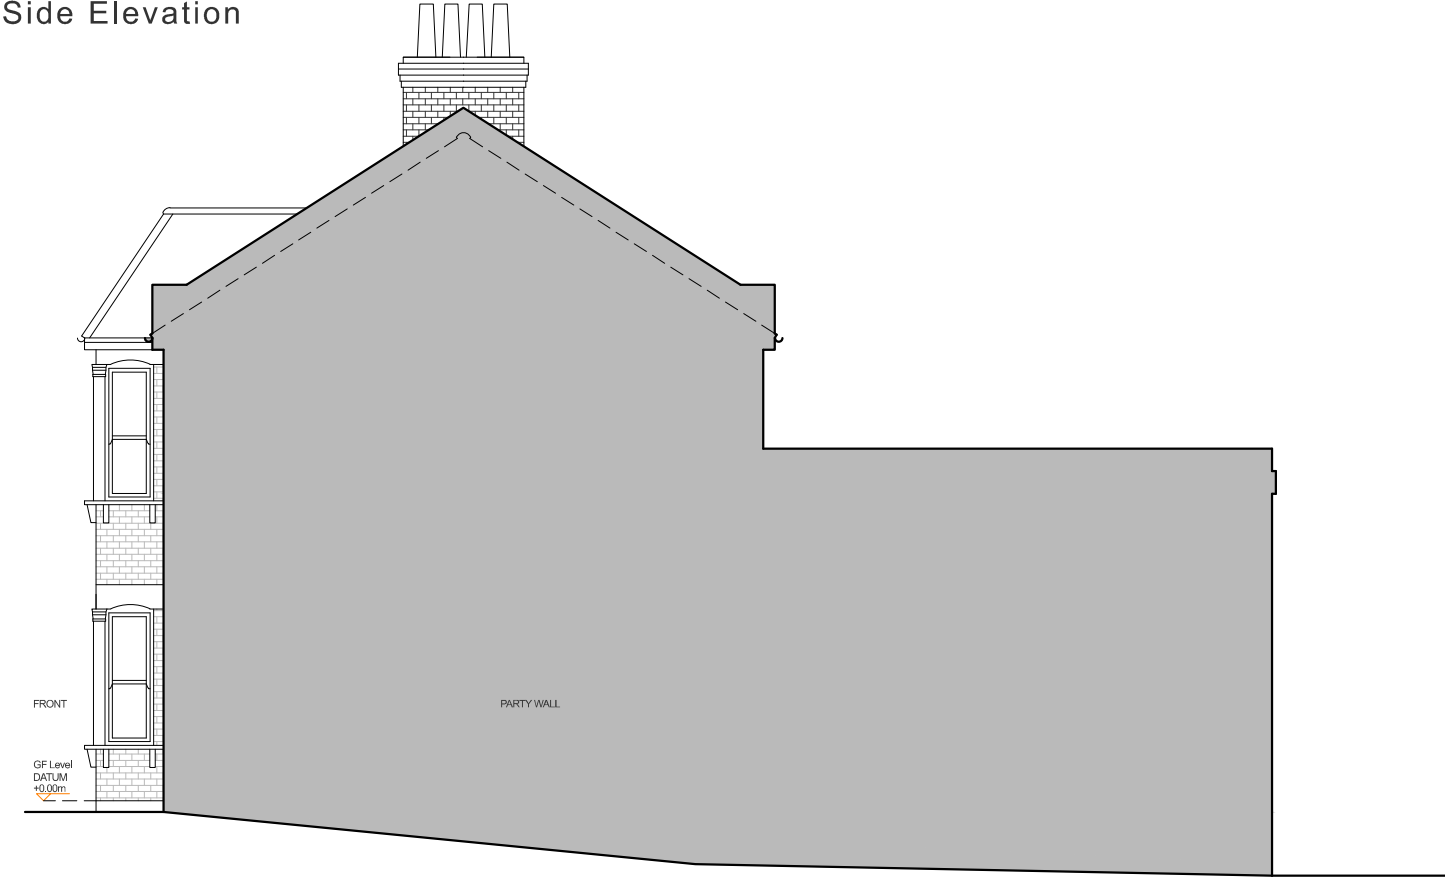

Existing Section 01

