
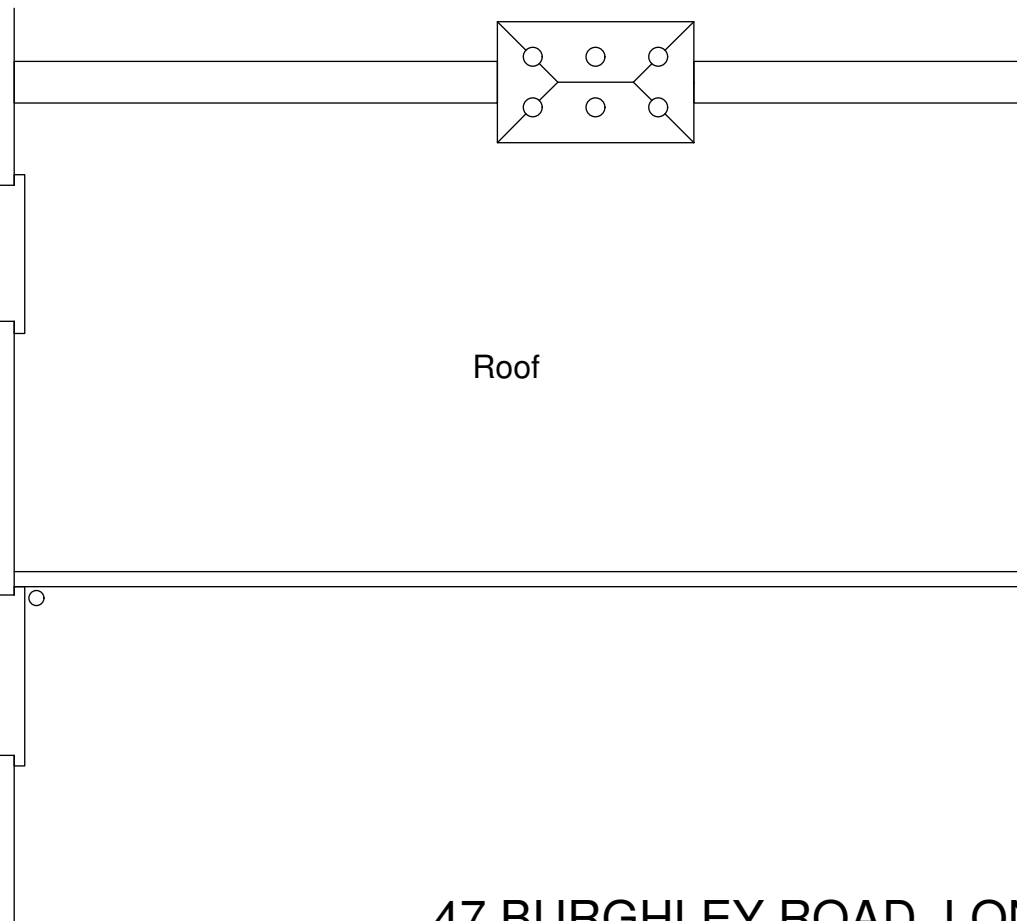


0m SCALE 1:50 @ A3 Size 5m

Third Floor as existing

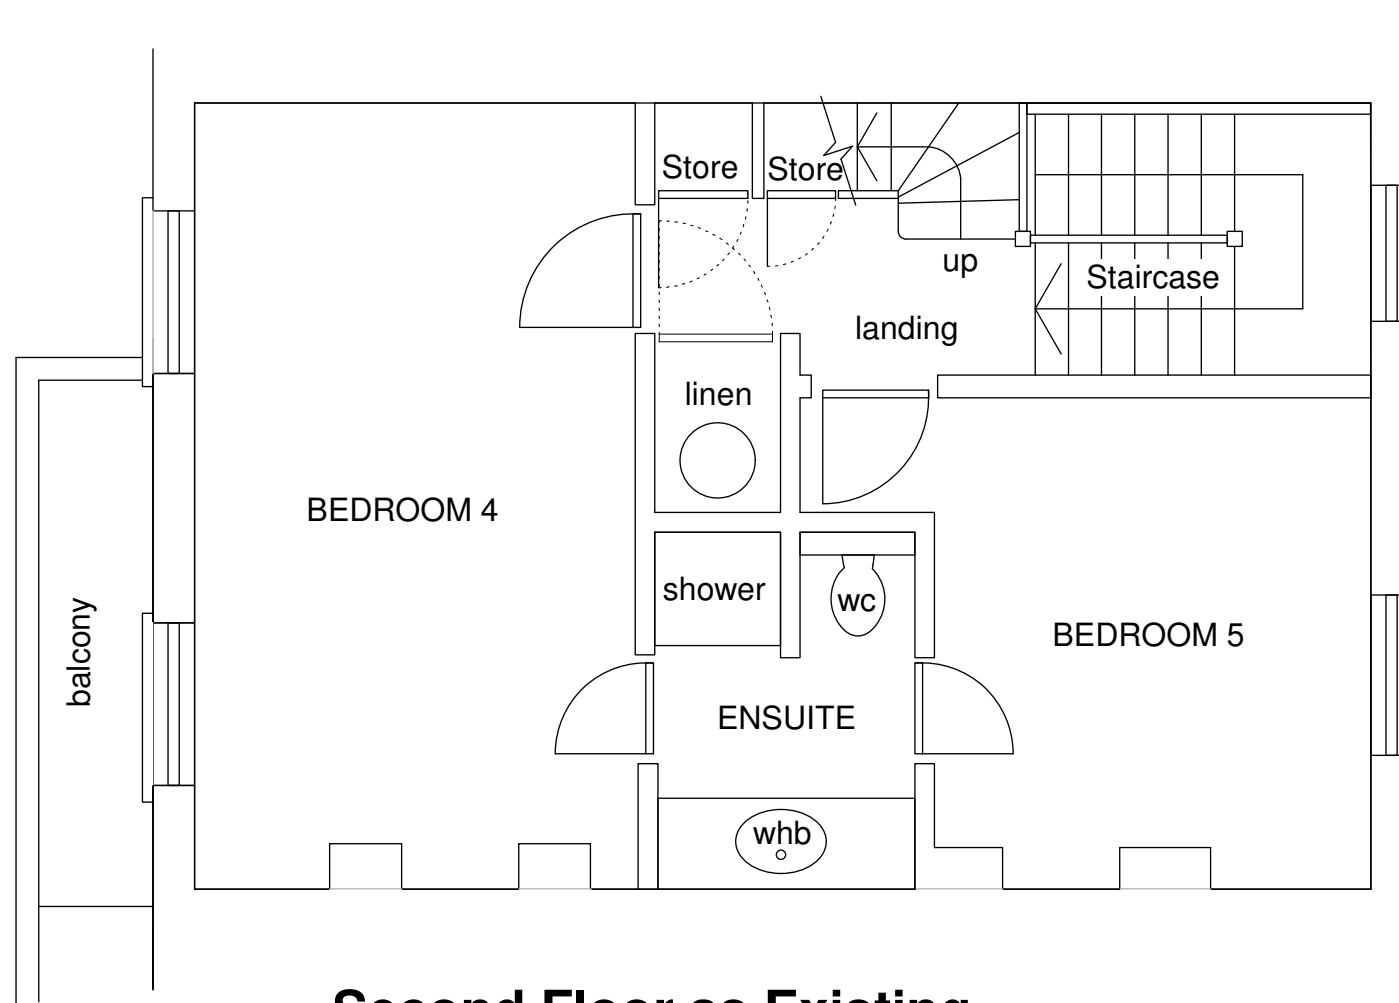

Second Floor as Existing

47 BURGHLEY ROAD, LONDON NW5 1UH
DRG. NO 02 PLANS AS EXISTING