
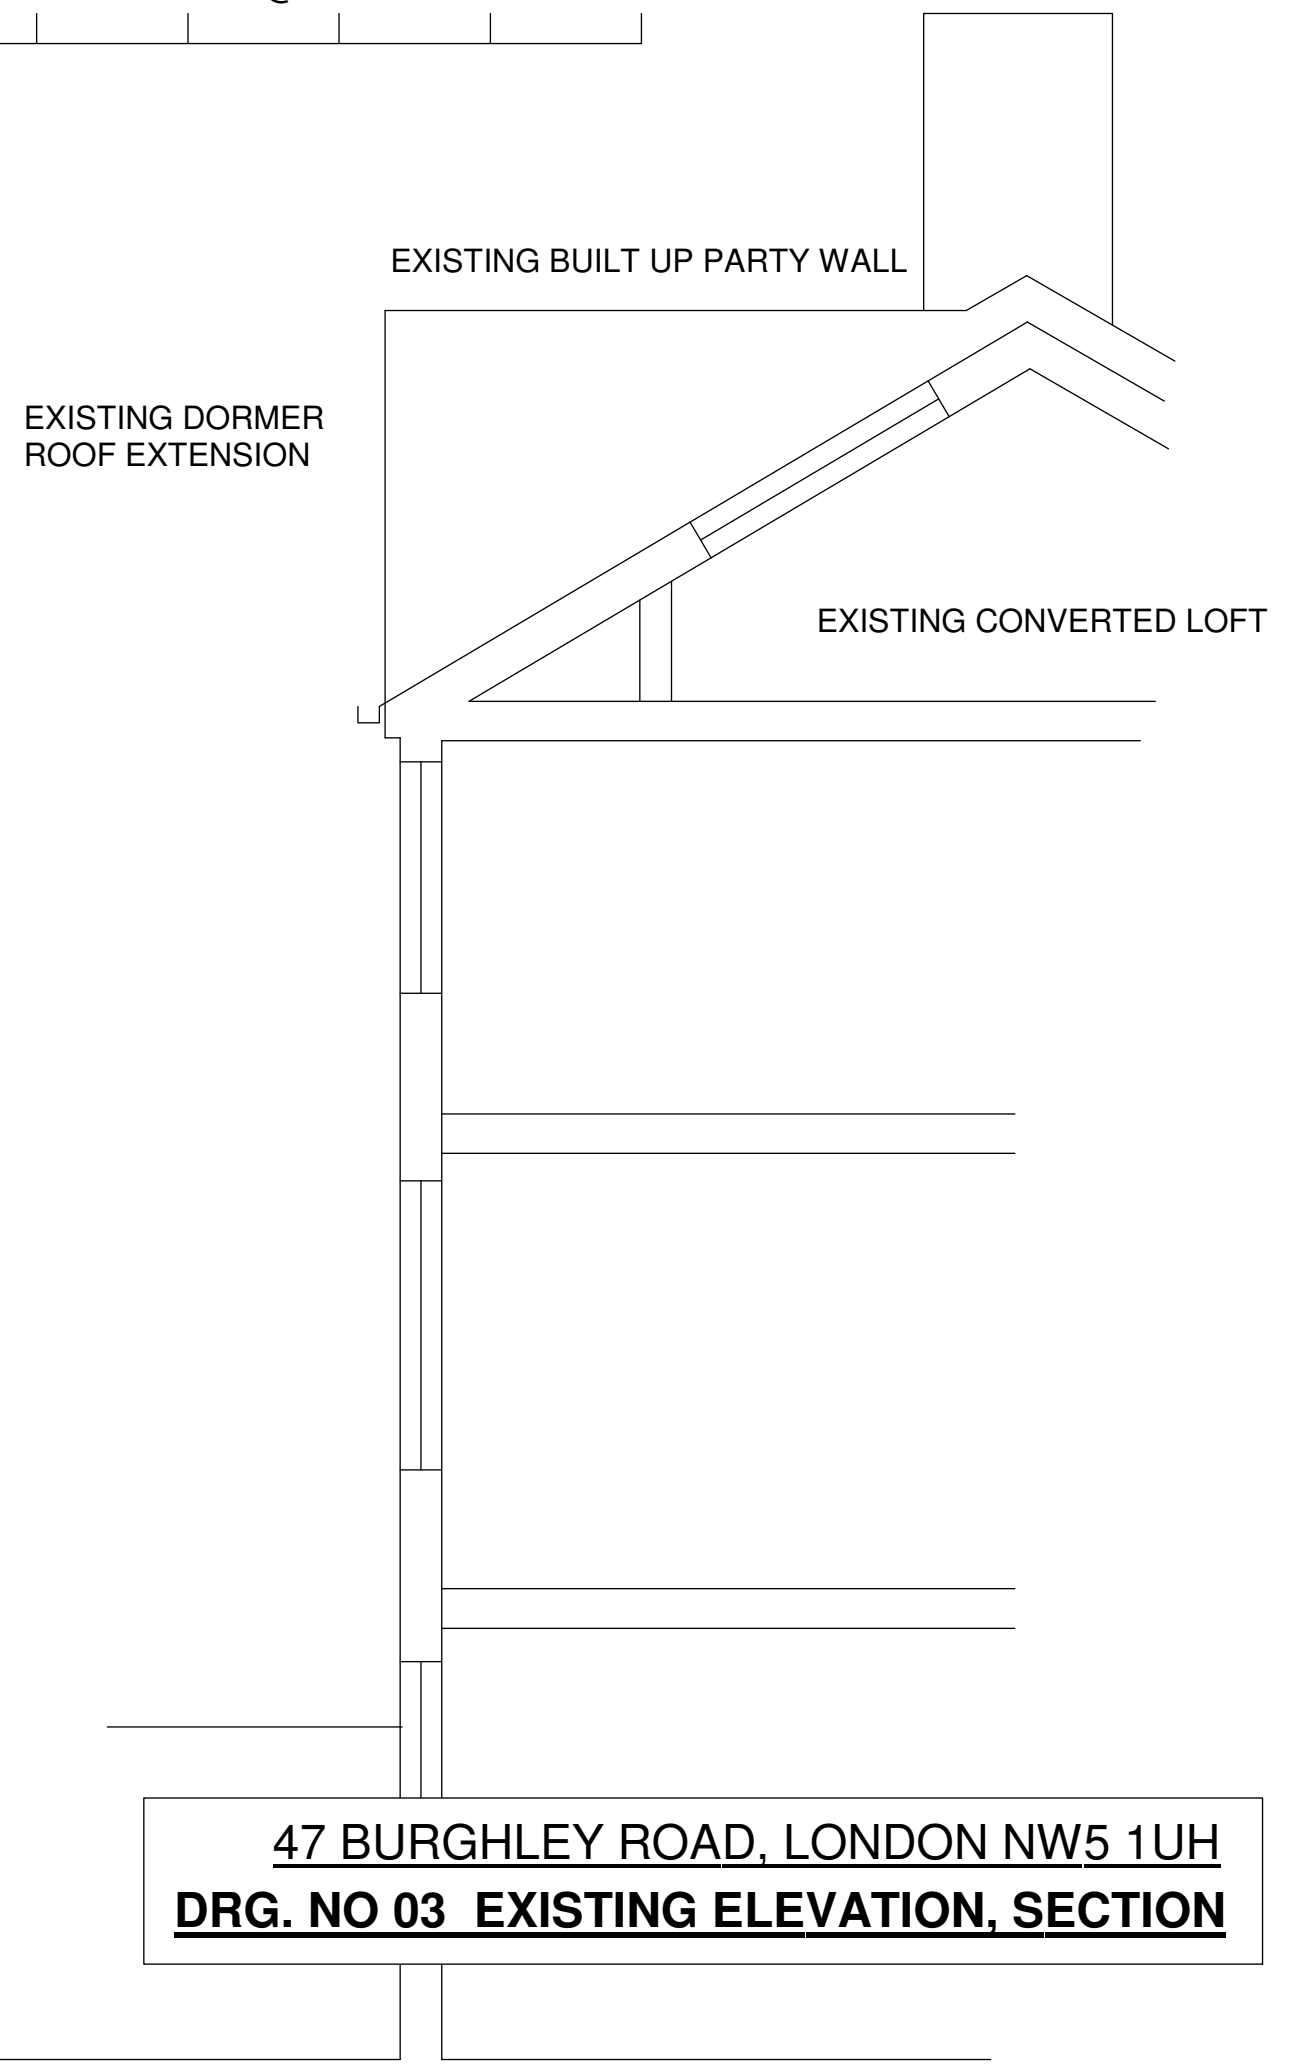


0m SCALE 1:50 @ A3 Size 5m

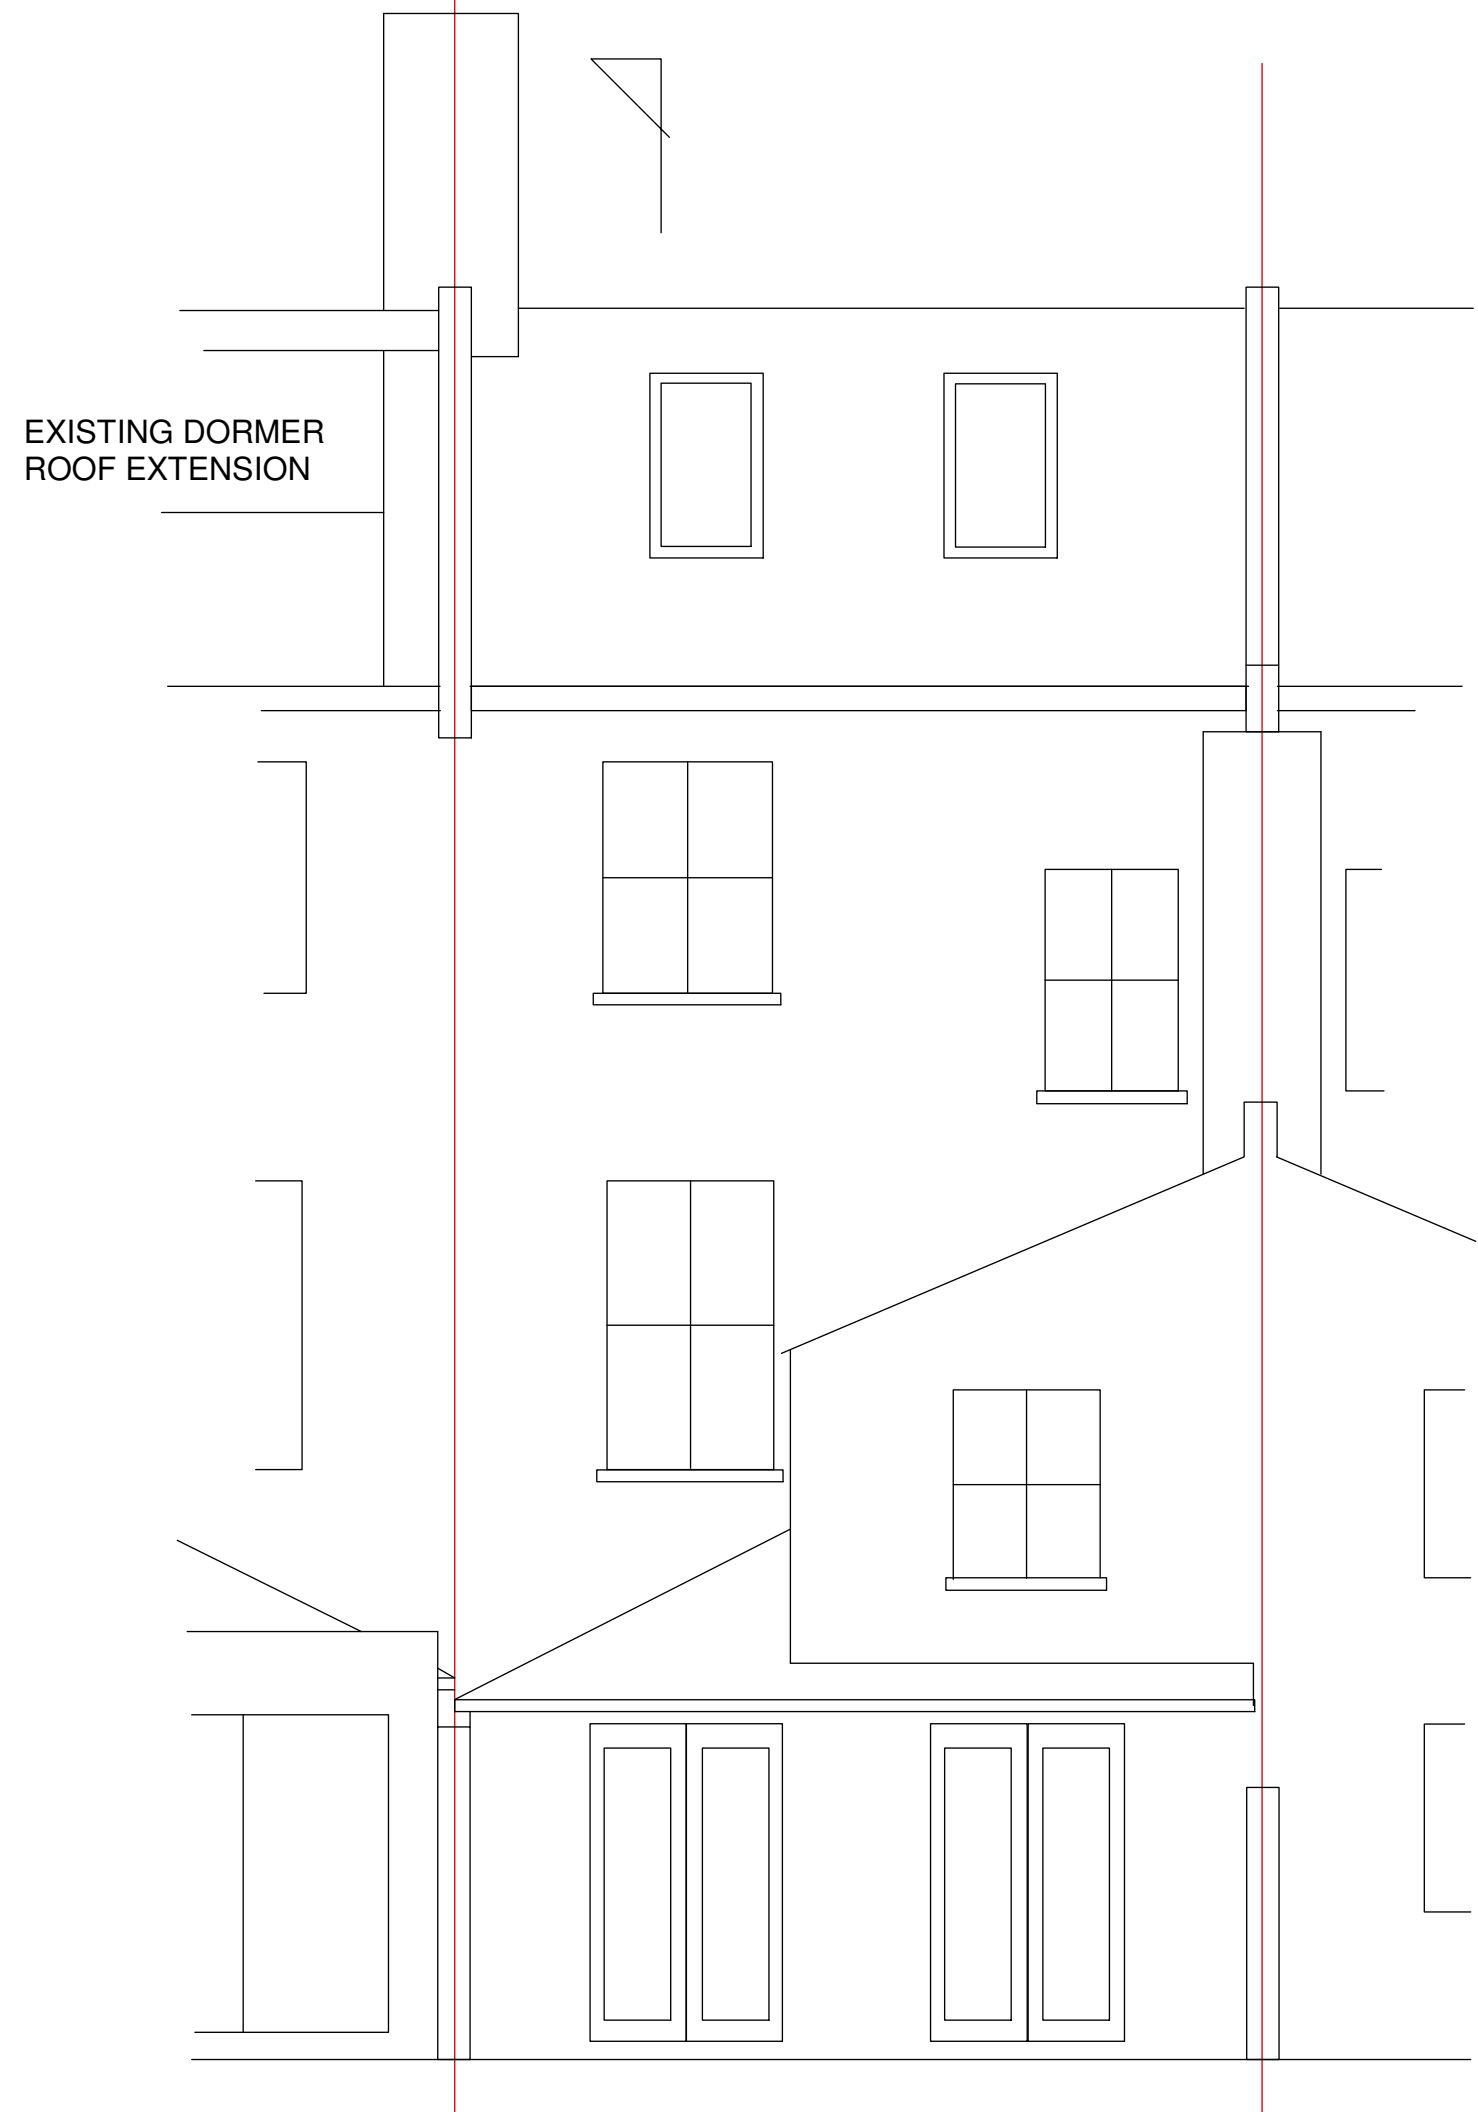

**47 BURGHLEY ROAD, LONDON NW5 1UH**  
**DRG. NO 03 EXISTING ELEVATION, SECTION**