


0m 5m

SCALE 1:50

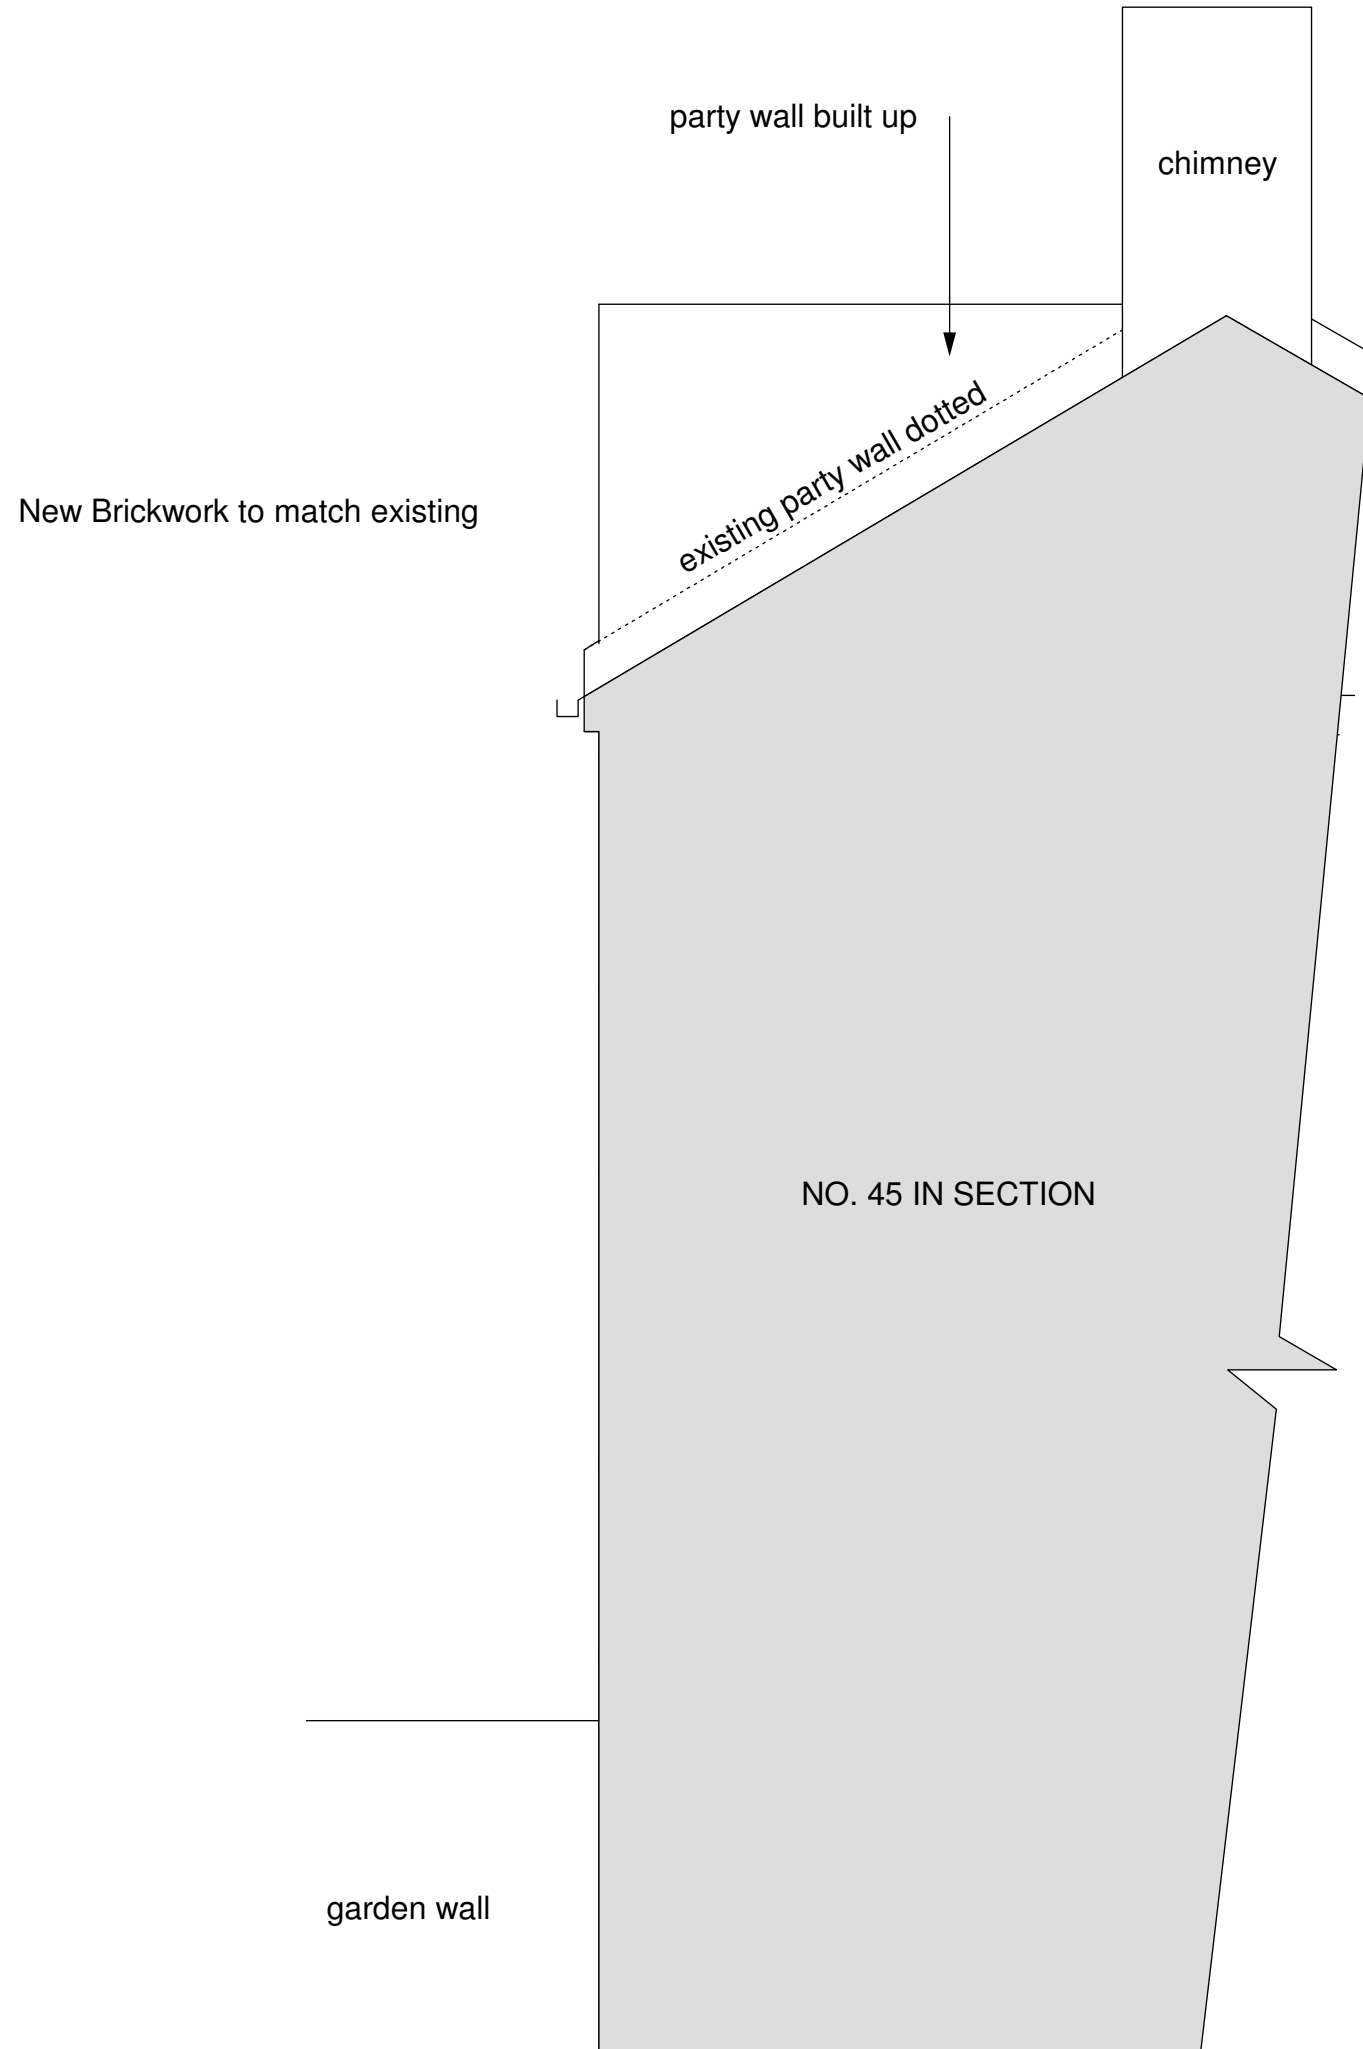

Please read this together with drawing 13

47 BURGHELY ROAD, LONDON NW5 1UH
DRG. NO 14 PROPOSED S.W. SIDE ELEVATION