

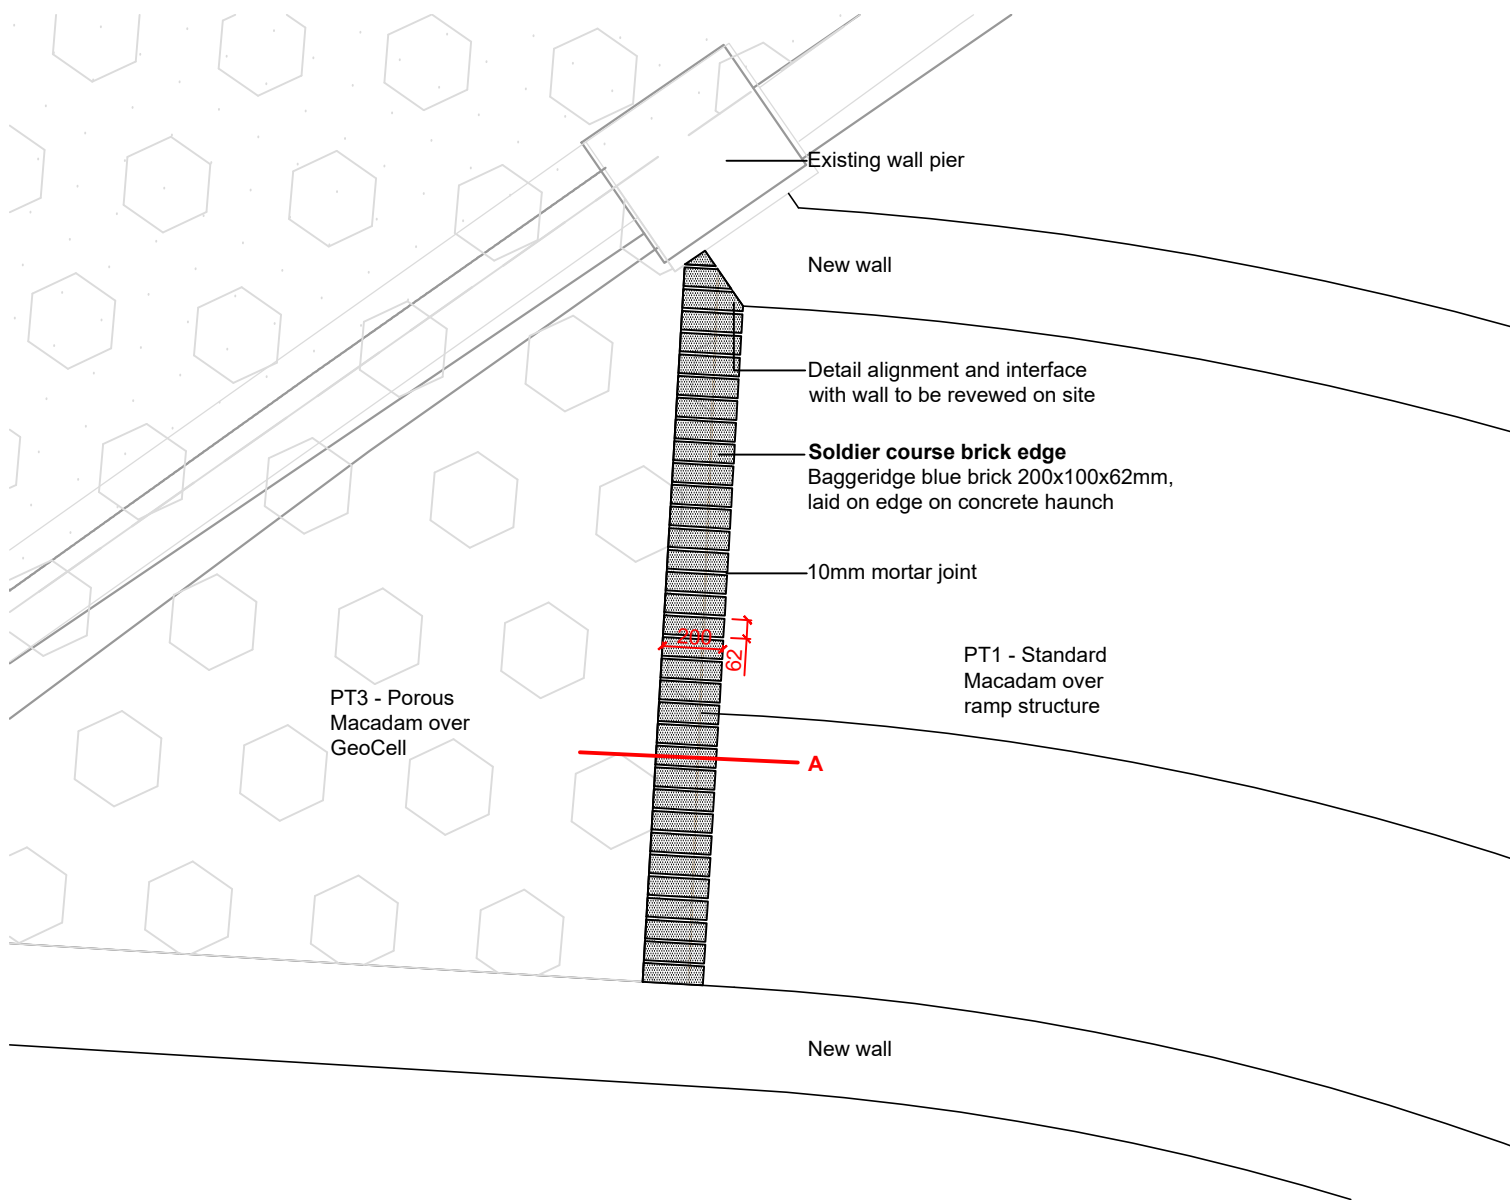


Location Plan
Scale @ 1:100

Notes
Do not scale from this drawing.
All dimensions are drawn in millimetres.
Drawing & design copyright LUC.
Reproduction of this drawing in whole or in part is prohibited without prior permission.

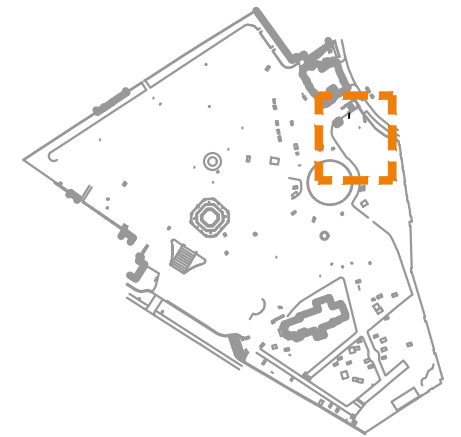

Detail Plan
Scale @ 1:25

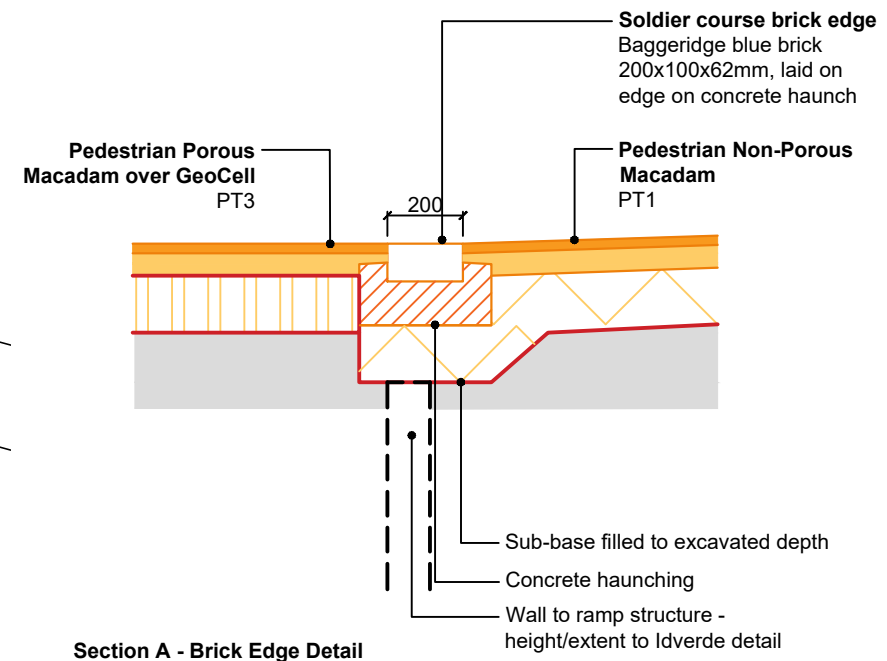

Section A - Brick Edge Detail
Scale @ 1:20



Wienerberger 62mm Baggeridge Blue Dragfaced Clay Paver

Iss	Date	Description	Drm	Chk
A	17.03.21	First Issue - SKETCH	JB	xx

LUC LUC London
250 Waterloo Road, London, SE1 8RD
+44 (0)20 7383 5784
london@landuse.co.uk
www.landuse.co.uk

Project
St Pancras Gardens Footpath Resurfacing

Client
London Borough of Camden

Scale @ A3
VARIES

Status
DRAFT

Drawing Title
Ramp Junction Edge Detail Sketch Proposal

Job Nr 11149	Drawing Nr LD-SKE-607	Issue A
-----------------	--------------------------	------------