
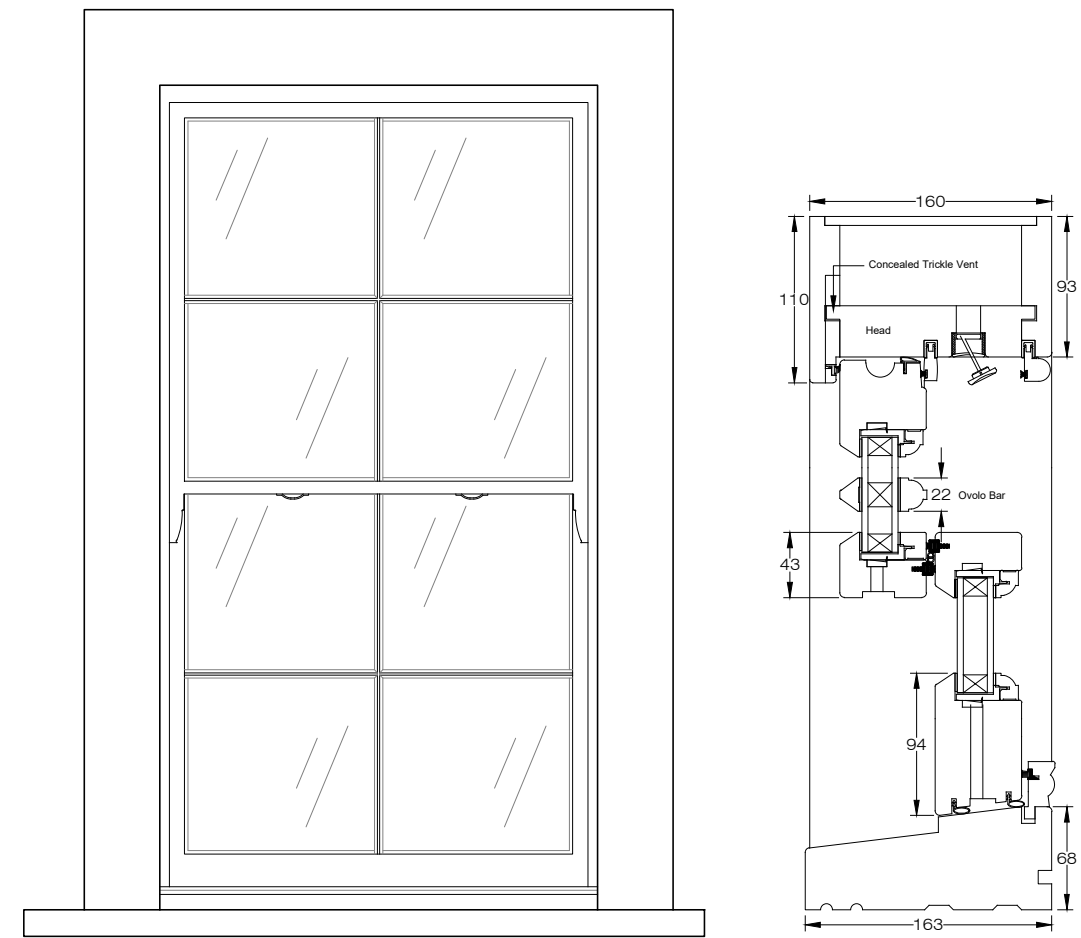





**PLEASE NOTE:**

1. All dimensions to be checked on site before fabrication,
2. Contractor to refer to engineers drawings before proceeding with works.
3. All drawings and designs are covered by design right (intellectual property), and may not be distributed, copied or issued without written permission by the Architect.
4. All design concepts are the sole property of the Architect and no adaptations, reproductions or copies may be made without written permission of the Architect.
5. These drawings are subject to any variation required or recommendation by any statutory authority, or for the better carrying out of the works.
6. Samples to be provided by contractor for XUL Architecture's approval.
7. All finishes to XUL Architecture's satisfaction.
8. All drawings to be approved by XUL Architecture prior to construction.


**ADDITIONAL NOTE:**

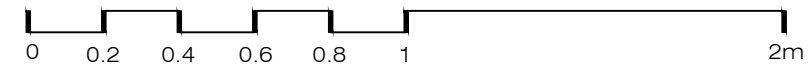

Cill Extension Options  
(depending on reveal thickness)

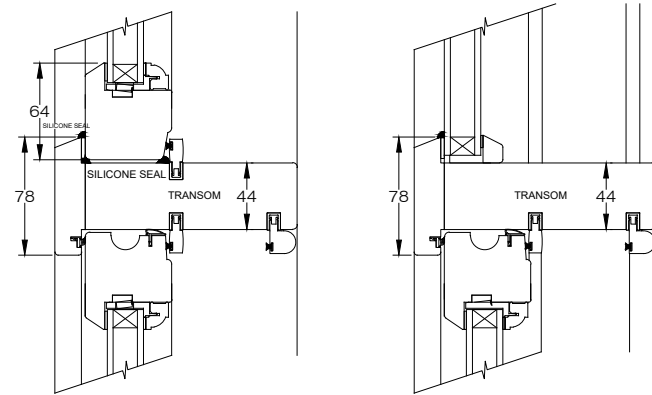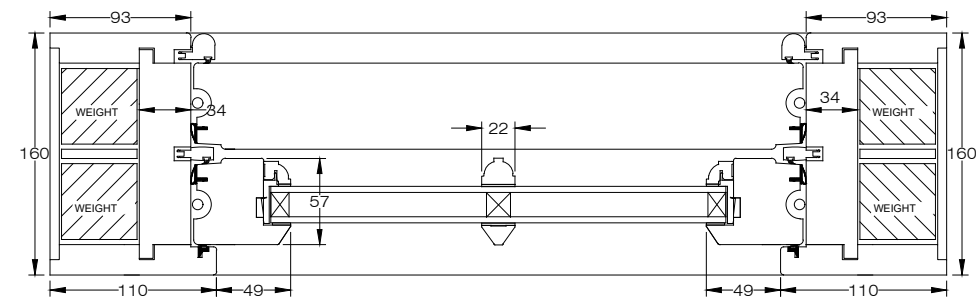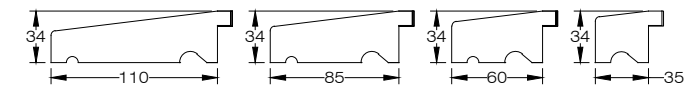

Transom typical details

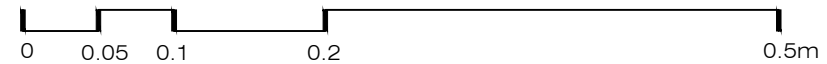


**PROPOSED** Typical Sash Windows dimensions and section


White painted timber sash window in conservation area style. Double glazed toughened glass with white smooth warm edge.  
Bottom sash opening panel.  
All items to comply with building regulations including Part B (fire regulations and Part K (impact and collisions)



**PROPOSED** Section CC 1:100@A3

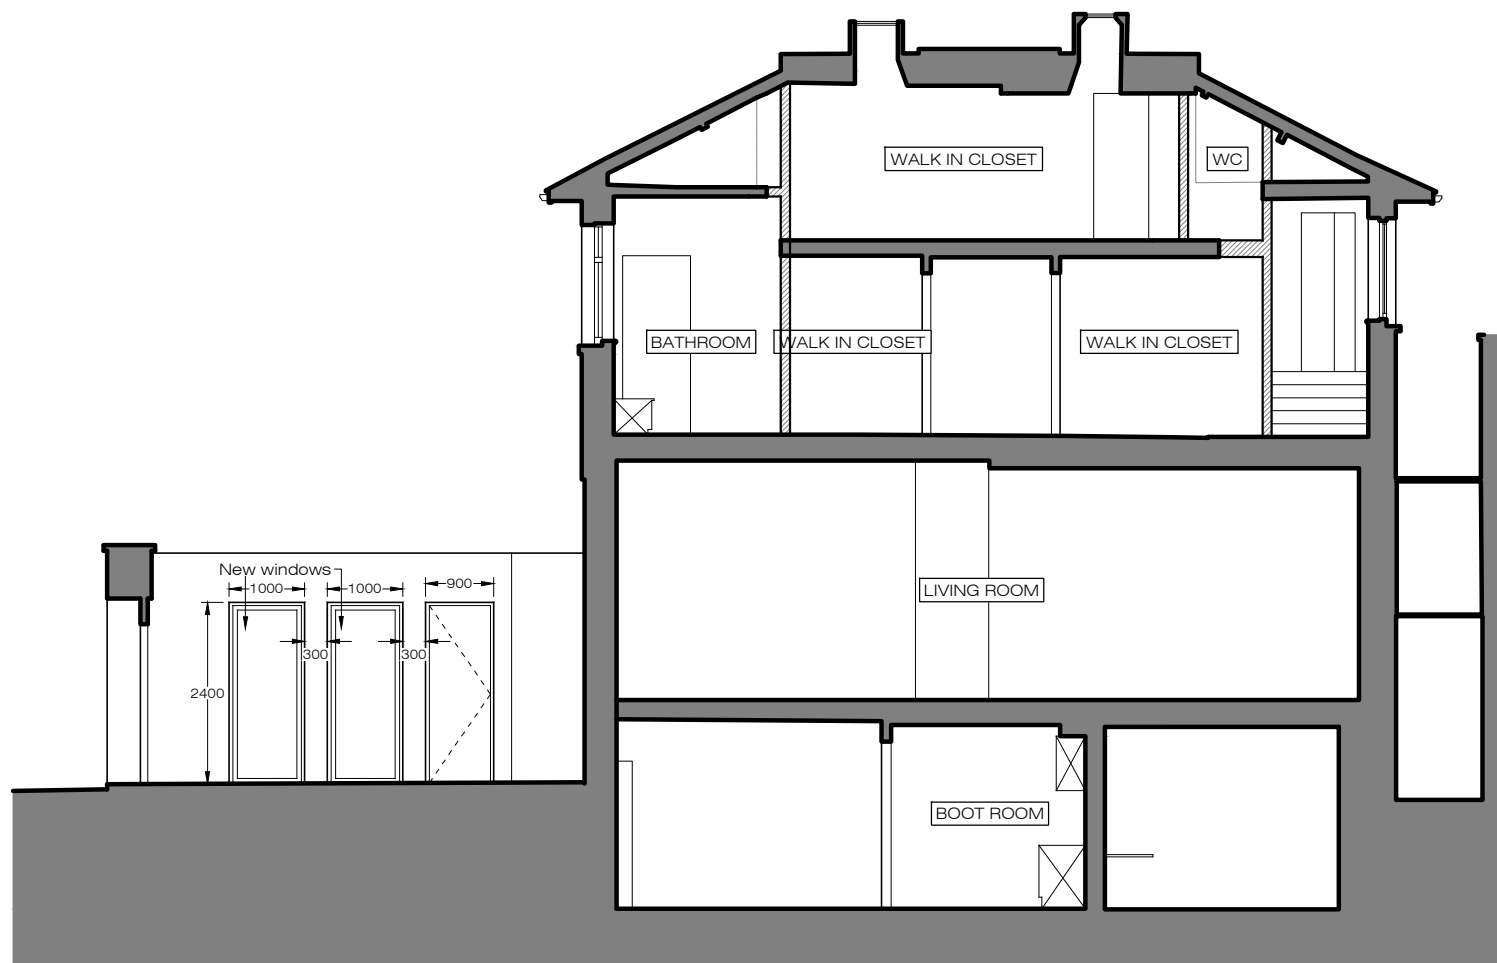

**PROPOSED** Section DD 1:100@A3

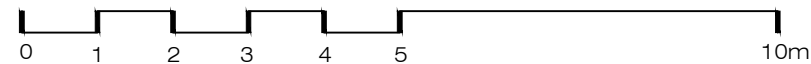

Issue key:	Tender (T)
Information (I)	Construction (C)
Planning (P)	As Built (B)

Project Address  
35 Greville Road, NW6 5JB

**PROPOSED**  
Supp. Sections & Details

Scale 1:100@A3	Dwg. No. PA-06
Rev. Date 17.03.21	Rev. P-01
Drawn TP	Project Number 19115
Checked SS	Issue For: PLANNING