





EXISTING REAR ELEVATION

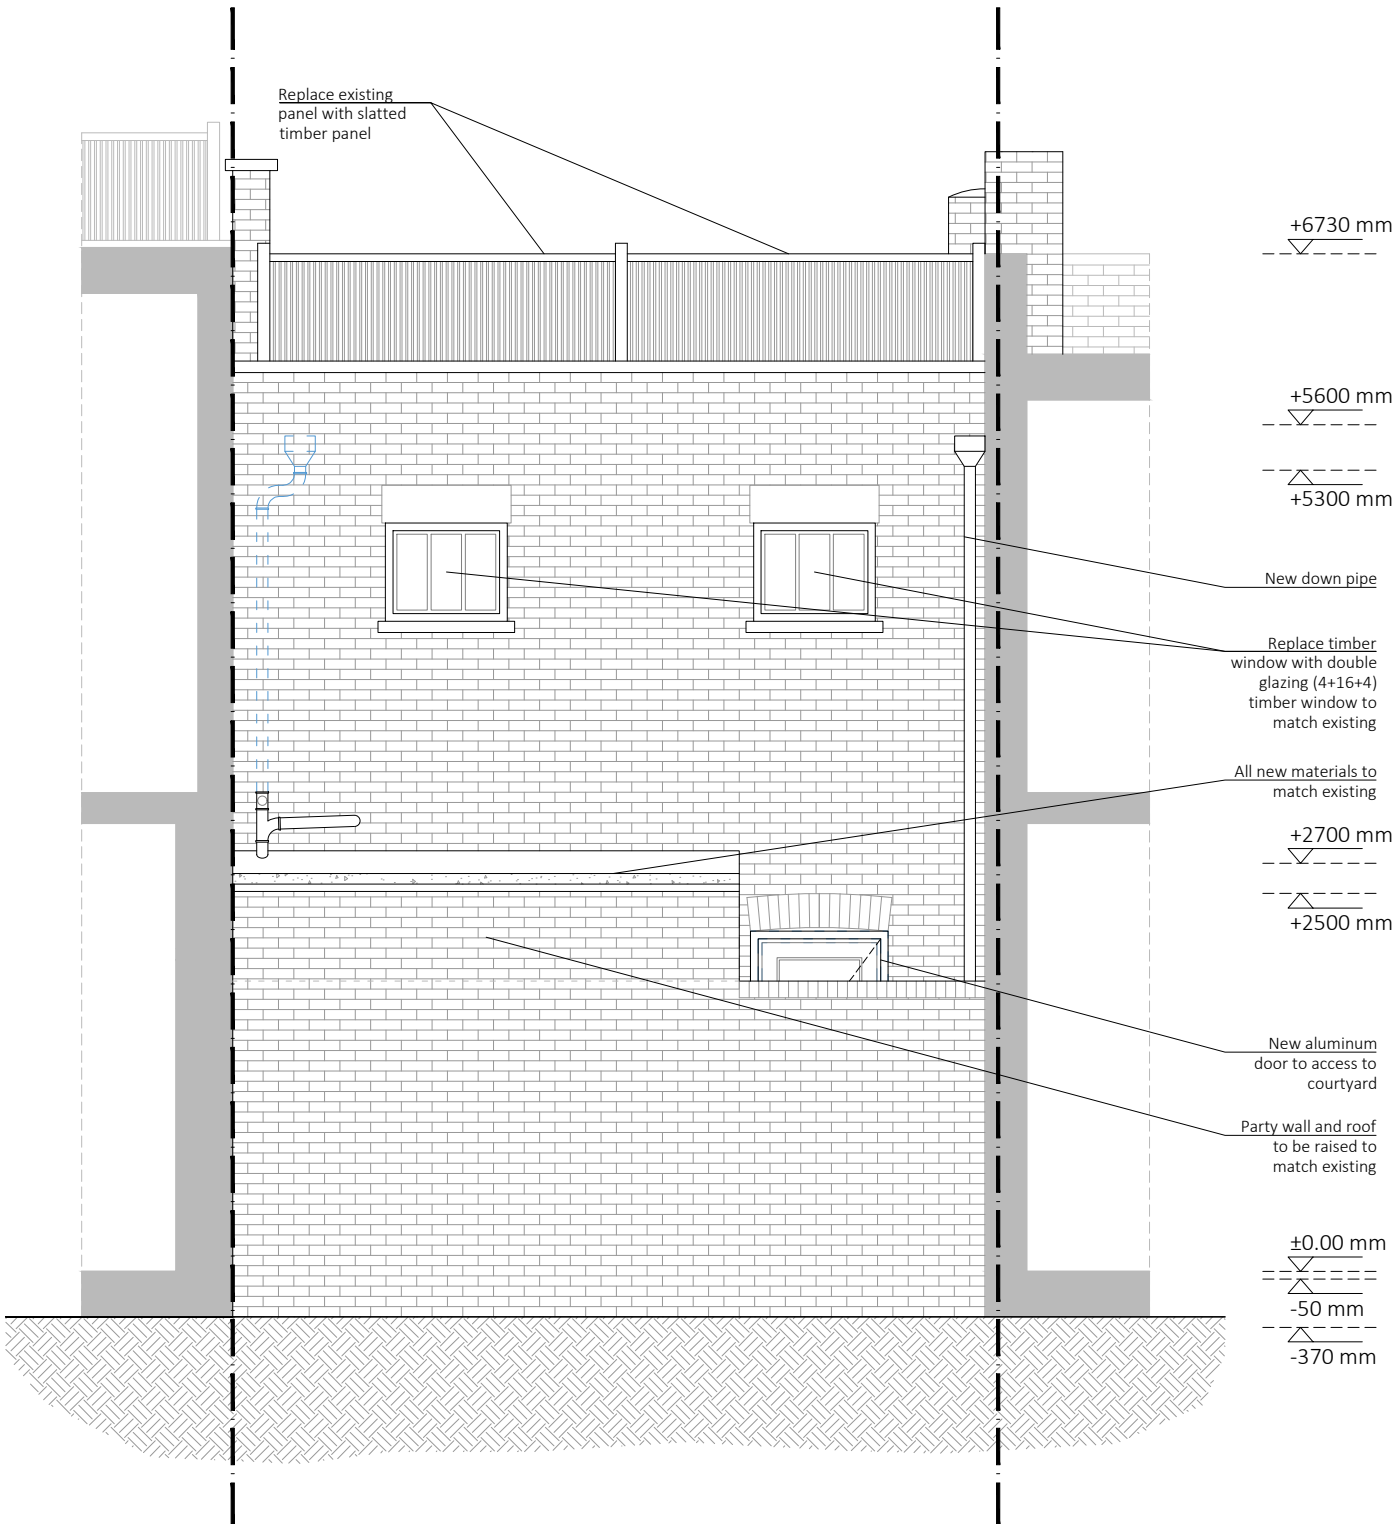

PROPOSED REAR ELEVATION



8, 12 LANCASTER GROVE
LONDON
NW3 4NX
TEL. 02078 134592
ARCHITECT@PROJECTIONARCHITECTS.COM
WWW.PROJECTIONARCHITECTS.COM



Chartered Practice

PLEASE NOTE

1. All dimensions to be verified on site.
2. All dimensions are in millimetres.
3. No work shall commence until all approvals and agreements have been obtained. These include, Planning, Building Regulations, Thames Water and Party Wall.
4. The Copyright of this drawing belongs to Projection Architects Ltd.

GRAPHIC SCALE

0m 0.5 1 1.5 2 2.5

NOTES:

- EXISTING WALL
- DEMOLISHED WALL
- PROPOSED NEW CAVITY WALL
- PROPOSED STUD WALL
- PROPOSED INTERNAL BLOCK WALL
- BOUNDARY LINE

PROJECT

-

ADDRESS

63 Bayham Place
London
NW1 0ET

CLIENT

SARK DEVELOPMENTS LTD

TITLE

Existing & Proposed
Rear Elevation

DATE	19/03/2021	PROJECT NUM:	P-21.009
SCALE	1/50 (@ A3)	DRAWING NUM:	A-08
REV.	D	STATUS	PL