




RIBA  
Chartered Practice Architects Registration


PLEASE NOTE

1. All dimensions to be verified on site.
2. All dimensions are in millimetres.
3. No work shall commence until all approvals and agreements have been obtained. These include, Planning, Building Regulations, Thames Water and Party Wall.
4. The Copyright of this drawing belongs to Projection Architects Ltd.

GRAPHIC SCALE

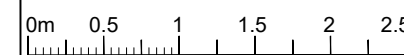

NOTES:

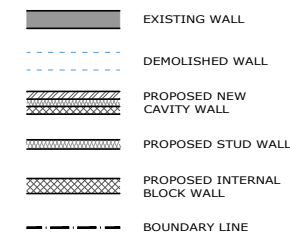

PROJECT

ADDRESS

63 Bayham Place
London
NW1 0ET

CLIENT

SARK DEVELOPMENTS LTD

TITLE

Proposed
Section AA

DATE	19/03/2021
------	------------

PROJECT NUM:	P-21.009
--------------	----------


SCALE
1/50 (@ A3)

	DRAWING NUM:
--	--------------

REV. D	STATUS PL
-----------	--------------

STATUS
PL

A-07

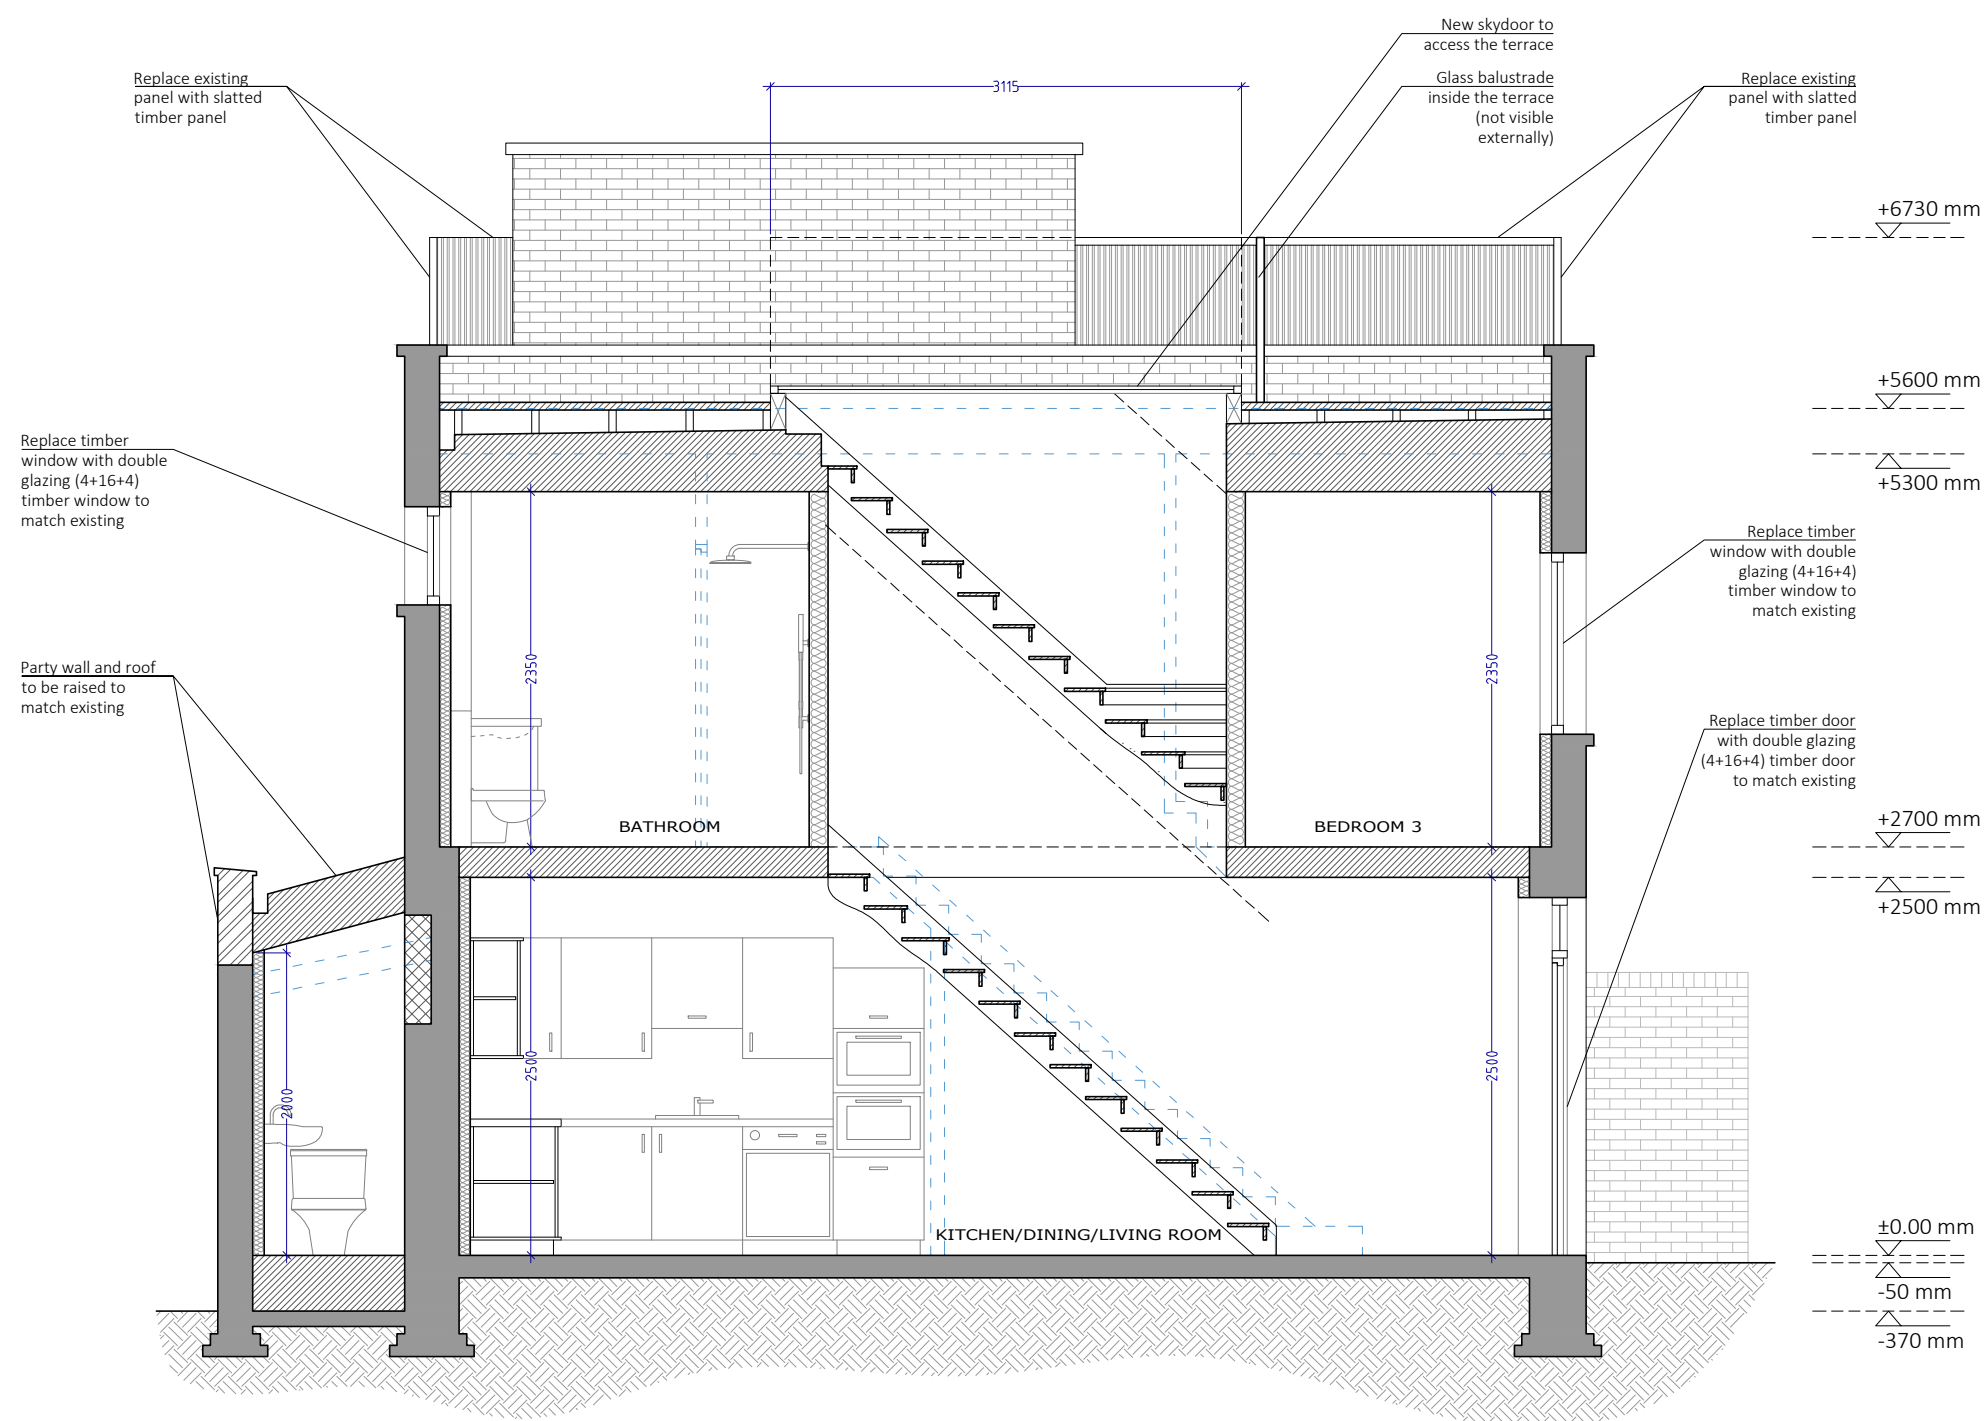

PROPOSED SECTION AA