






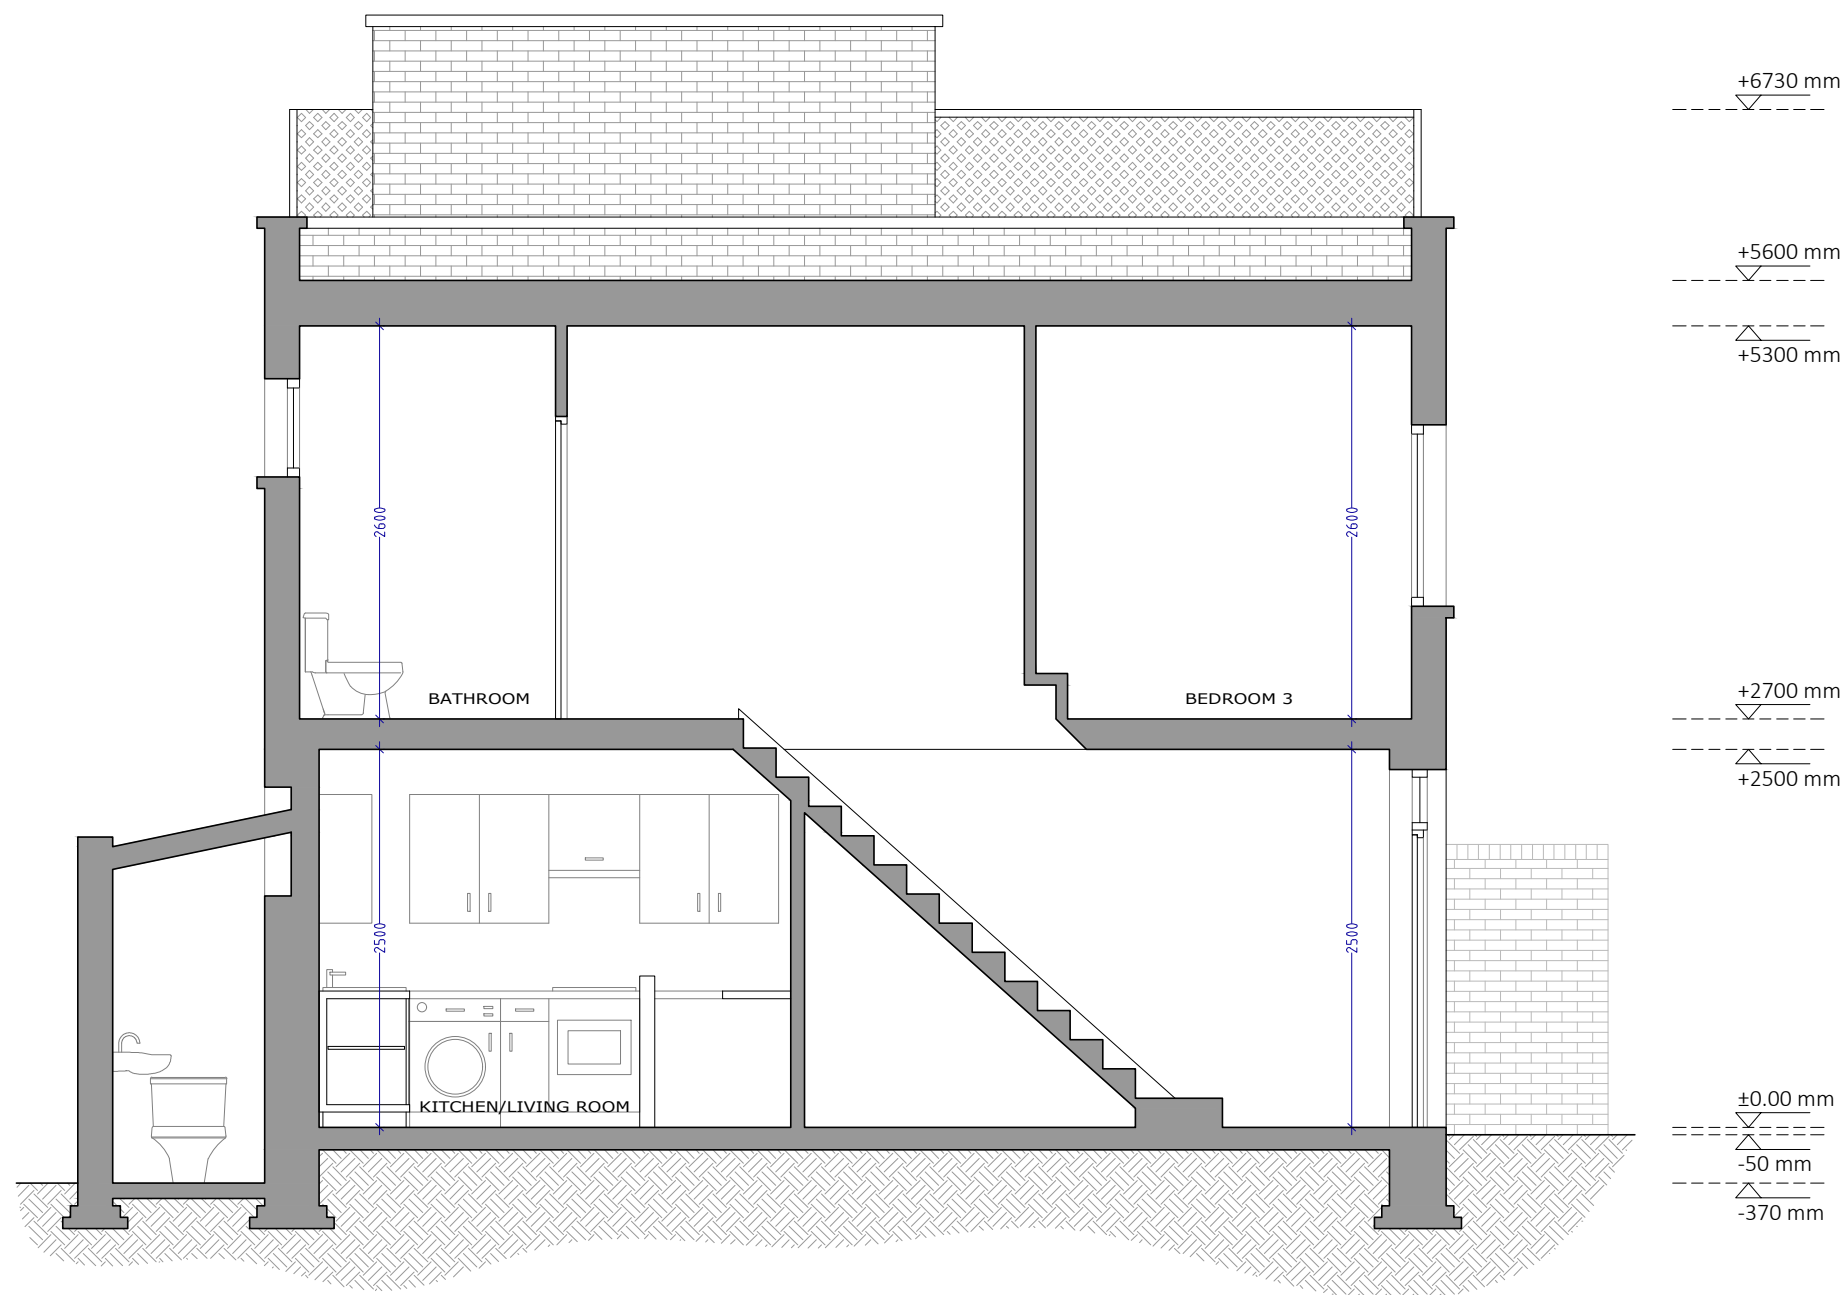


PLEASE NOTE
1. All dimensions to be verified on site.
2. All dimensions are in millimetres.
3. No work shall commence until all approvals and agreements have been obtained. These include, Planning, Building Regulations, Thames Water and Party Wall.
4. The Copyright of this drawing belongs to Projection Architects Ltd.

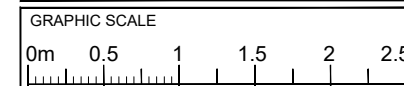

- NOTES:
-  EXISTING WALL
 -  DEMOLISHED WALL
 -  PROPOSED NEW CAVITY WALL
 -  PROPOSED STUD WALL
 -  PROPOSED INTERNAL BLOCK WALL
 -  BOUNDARY LINE

 

EXISTING SECTION AA

PROJECT		-	
ADDRESS		63 Bayham Place London NW1 0ET	
CLIENT		SARK DEVELOPMENTS LTD	
TITLE		Existing Section AA	
DATE	19/03/2021	PROJECT NUM:	P-21.009
SCALE	1/50 (@ A3)	DRAWING NUM:	A-06
REV.	D	STATUS	