






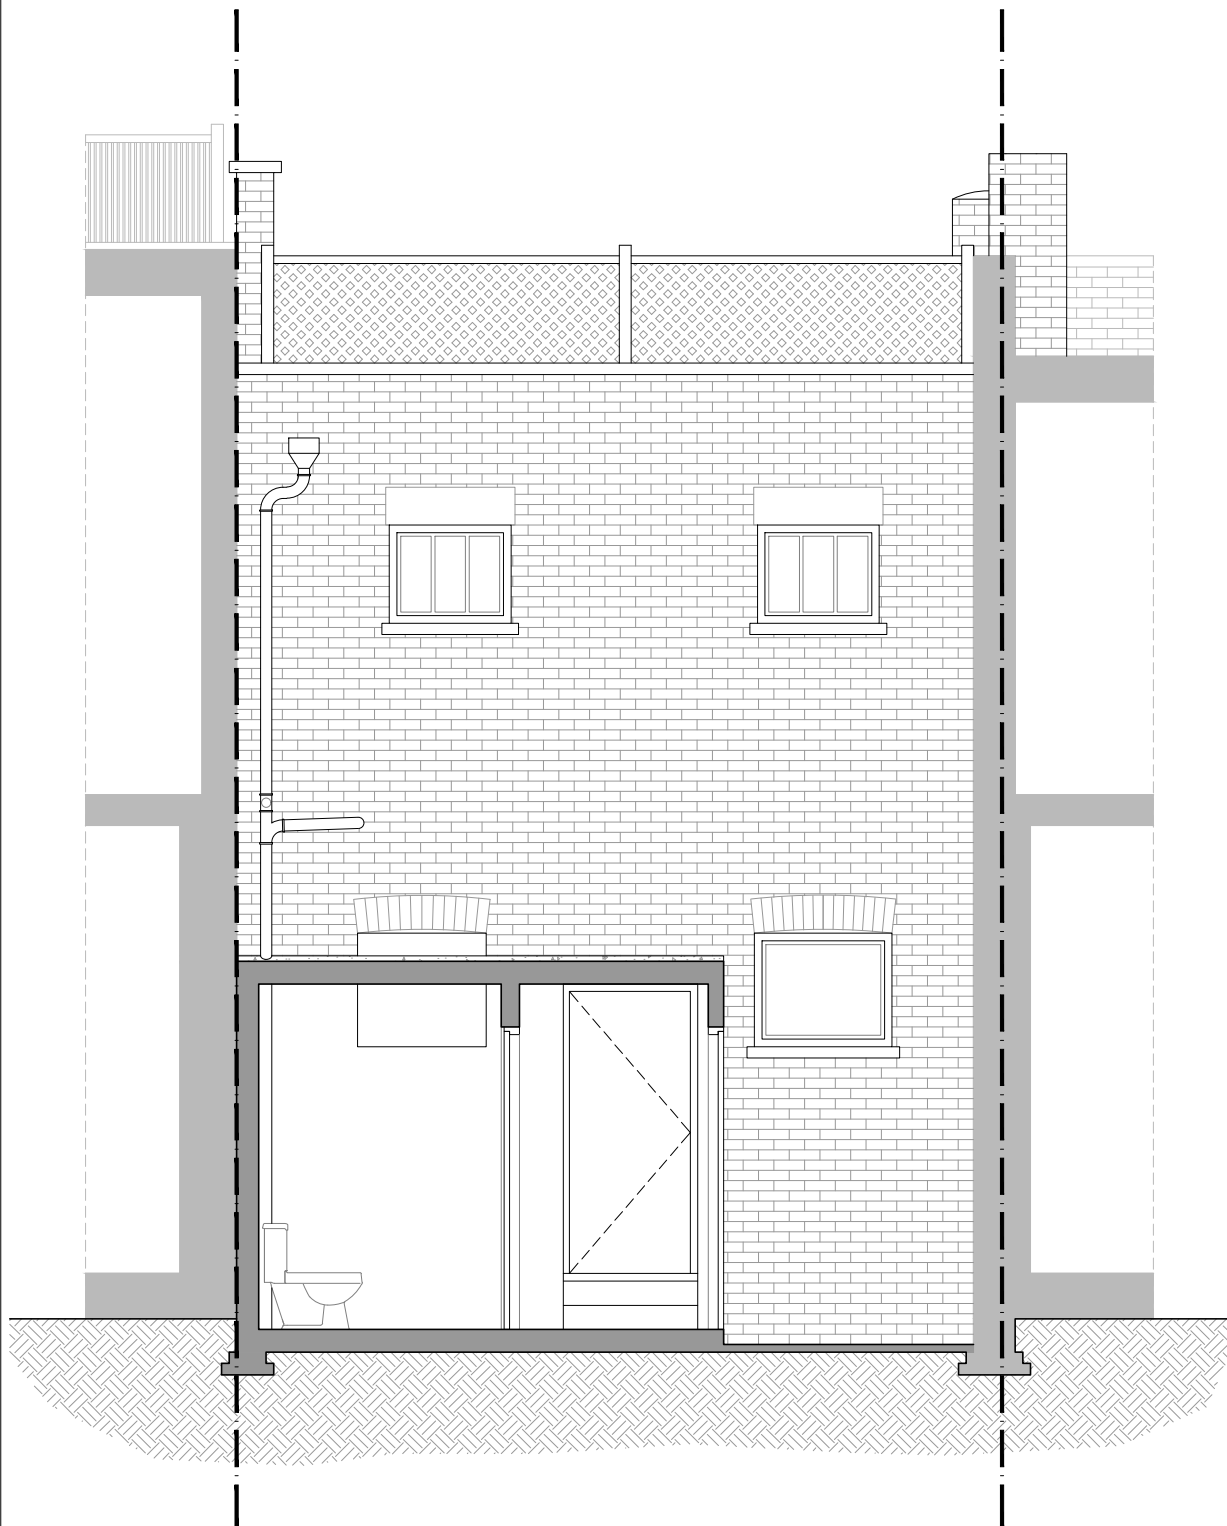



PLEASE NOTE
1. All dimensions to be verified on site.
2. All dimensions are in millimetres.
3. No work shall commence until all approvals and agreements have been obtained. These include, Planning, Building Regulations, Thames Water and Party Wall.
4. The Copyright of this drawing belongs to Projection Architects Ltd.

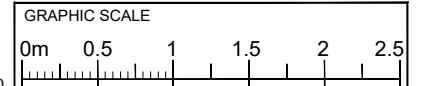

- NOTES:**
-  EXISTING WALL
 -  DEMOLISHED WALL
 -  PROPOSED NEW CAVITY WALL
 -  PROPOSED STUD WALL
 -  PROPOSED INTERNAL BLOCK WALL
 -  BOUNDARY LINE

 

EXISTING SECTION BB

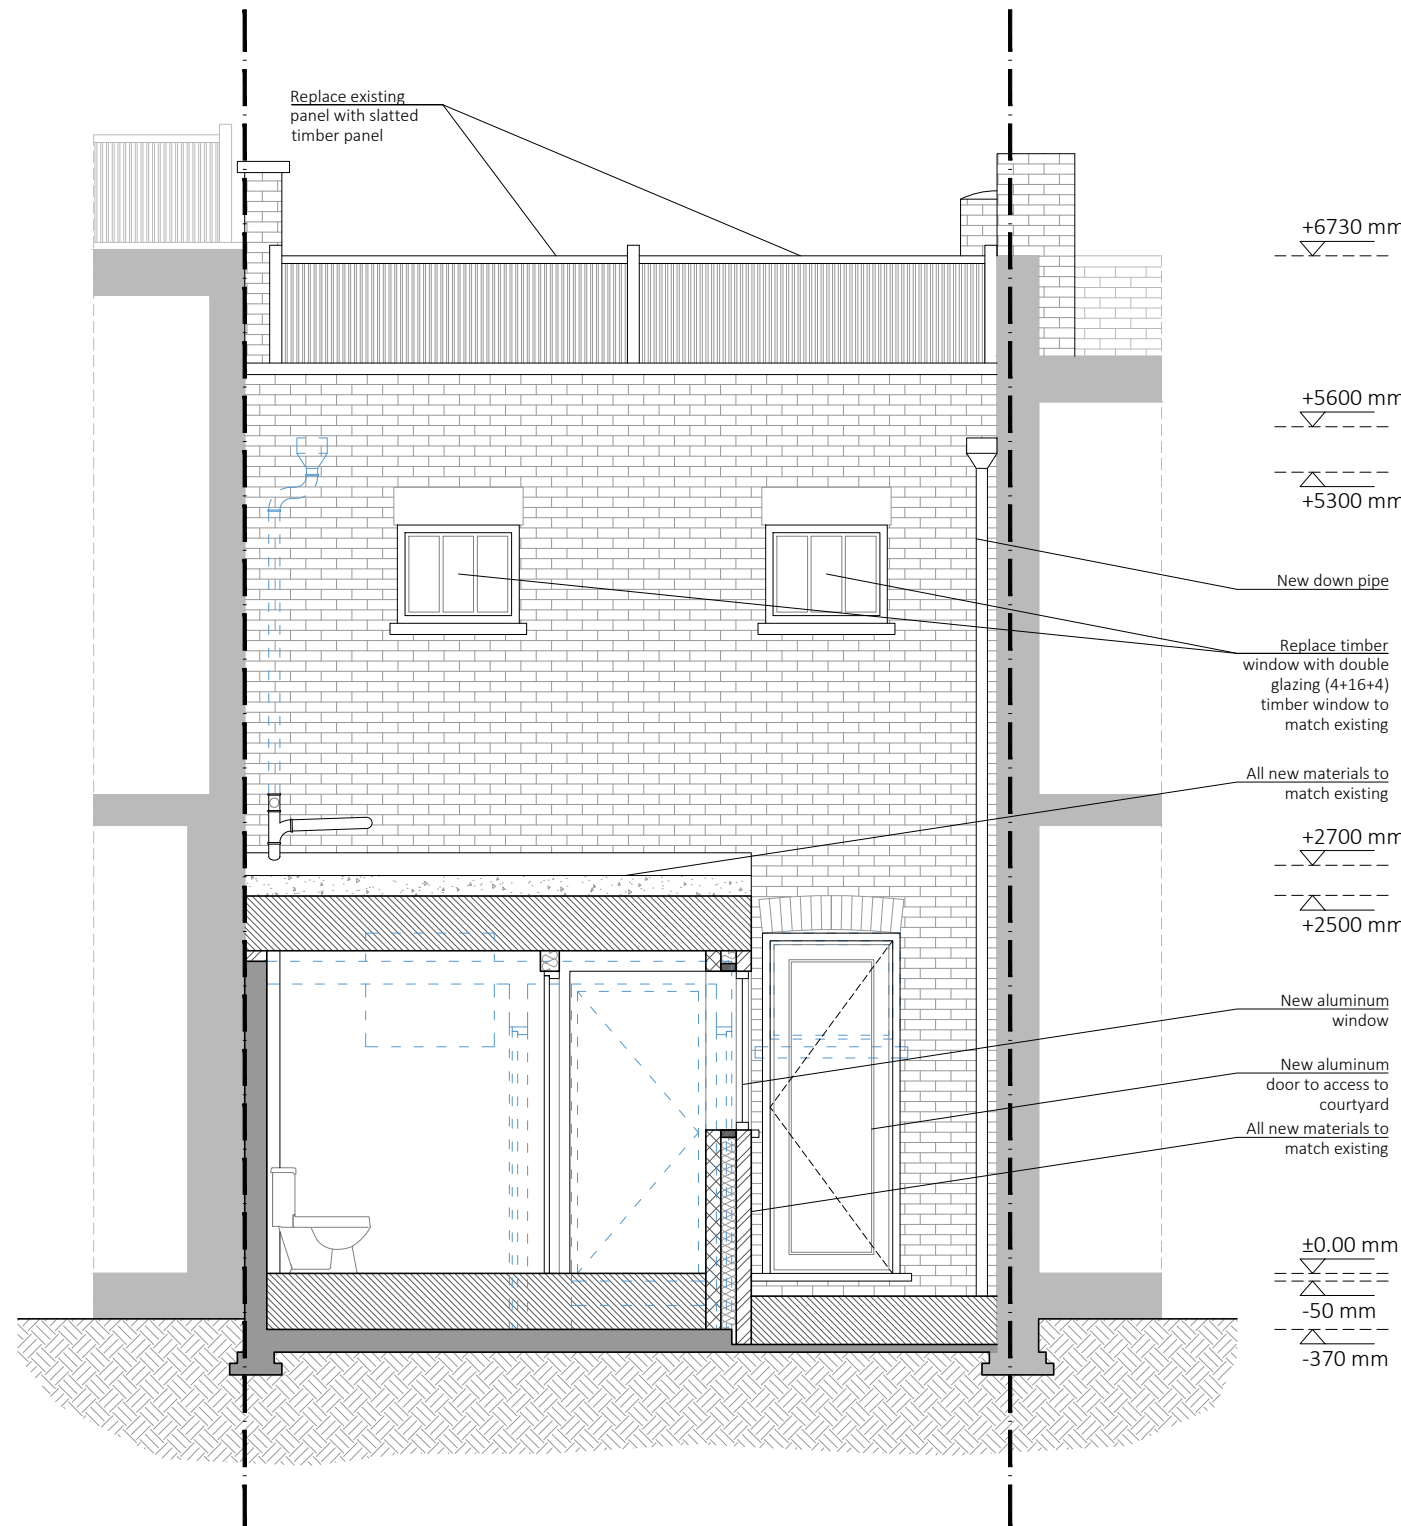

PROPOSED SECTION BB

PROJECT	
-	
ADDRESS	
63 Bayham Place London NW1 0ET	
CLIENT	
SARK DEVELOPMENTS LTD	

TITLE	
Existing & Proposed Section BB	
DATE	PROJECT NUM:
19/03/2021	P-21.009
SCALE	DRAWING NUM:
1/50 (@ A3)	A-05
REV.	
D	PL