









PLEASE NOTE
1. All dimensions to be verified on site.
2. All dimensions are in millimetres.
3. No work shall commence until all approvals and agreements have been obtained. These include, Planning, Building Regulations, Thames Water and Party Wall.
4. The Copyright of this drawing belongs to Projection Architects Ltd.




- NOTES:
-  EXISTING WALL
 -  DEMOLISHED WALL
 -  PROPOSED NEW CAVITY WALL
 -  PROPOSED STUD WALL
 -  PROPOSED INTERNAL BLOCK WALL
 -  BOUNDARY LINE


PROJECT
-
ADDRESS
63 Bayham Place
London
NW1 0ET
CLIENT
SARK DEVELOPMENTS LTD

TITLE
Existing & Proposed
Ground Floor

DATE 19/03/2021	PROJECT NUM: P-21.009
SCALE 1/50 (@ A3)	DRAWING NUM: A-01
REV. D	STATUS PL

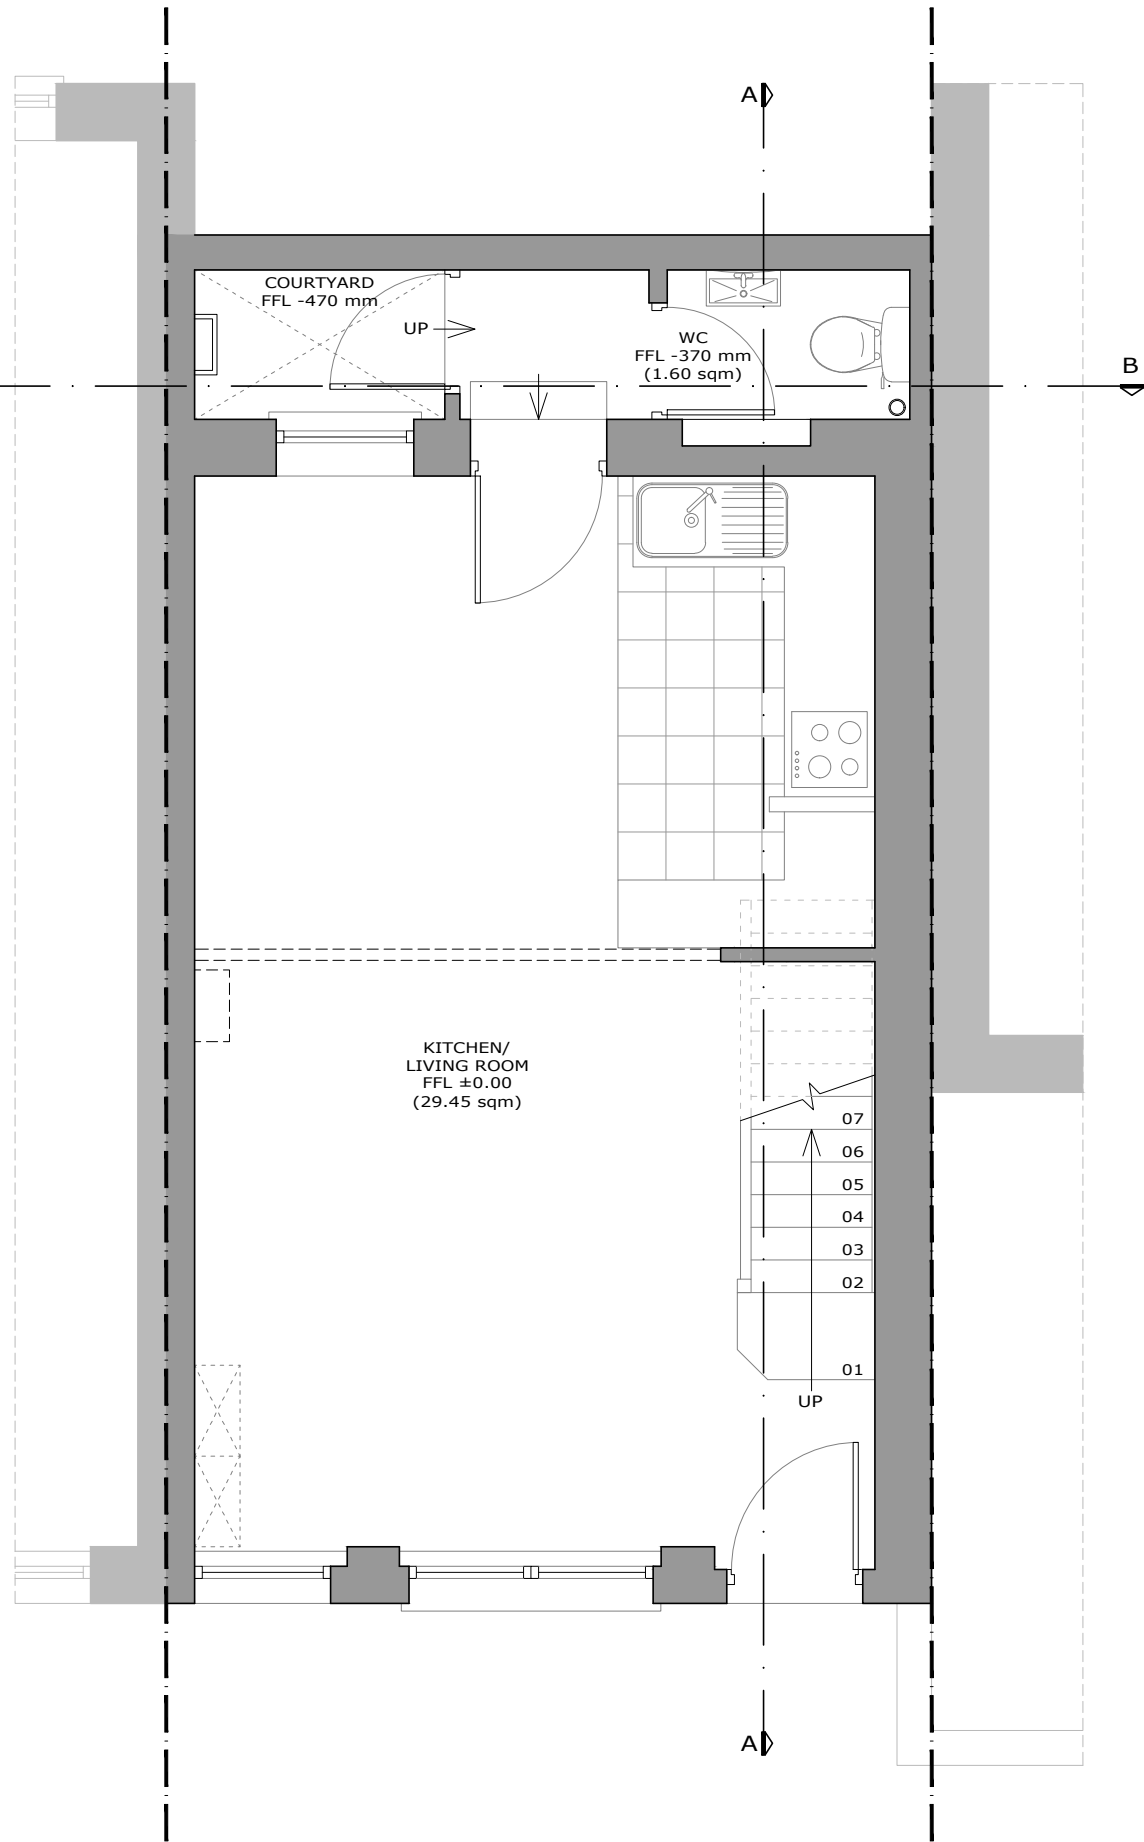

EXISTING GROUND FLOOR

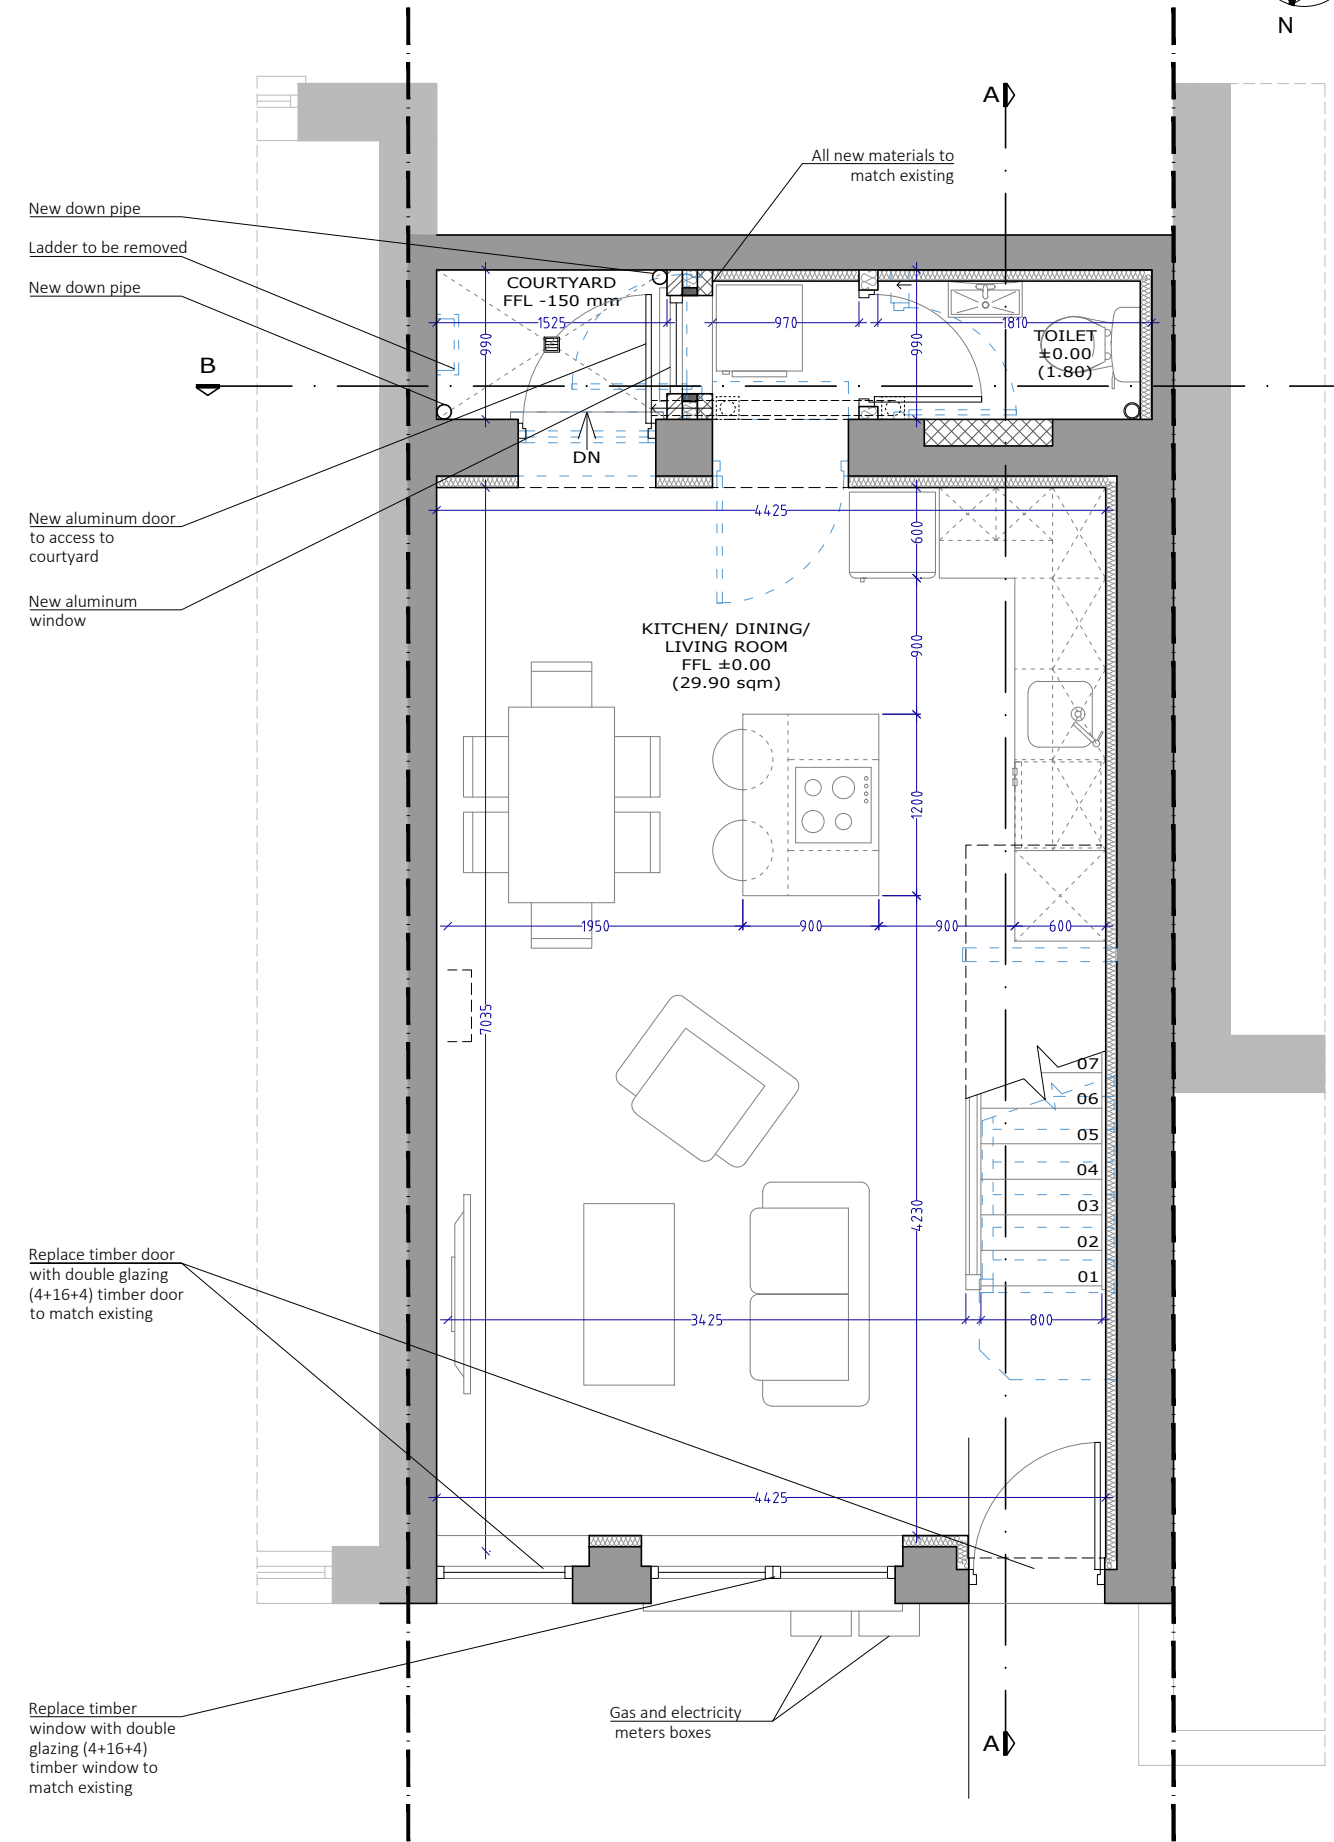

PROPOSED GROUND FLOOR