









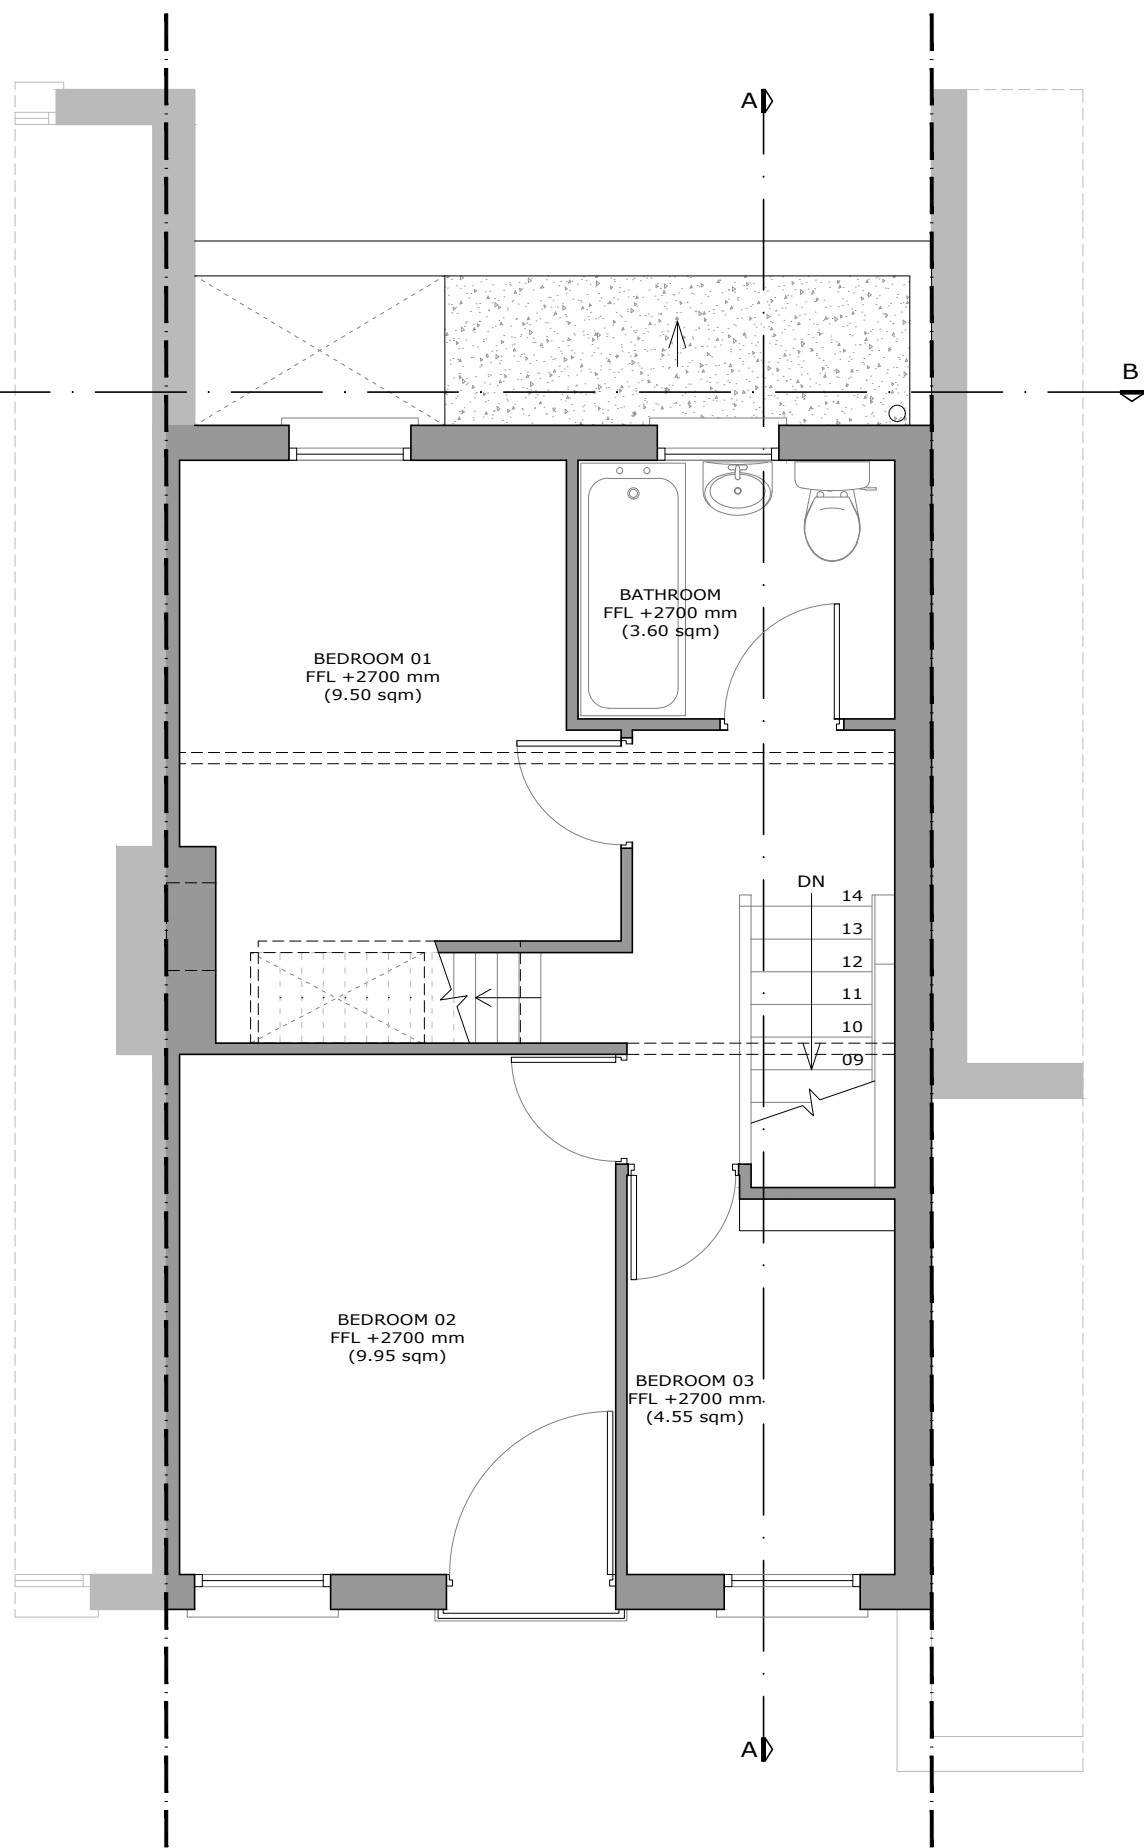
PLEASE NOTE
1. All dimensions to be verified on site.
2. All dimensions are in millimetres.
3. No work shall commence until all approvals and agreements have been obtained. These include, Planning, Building Regulations, Thames Water and Party Wall.
4. The Copyright of this drawing belongs to Projection Architects Ltd.

 


- NOTES:
-  EXISTING WALL
 -  DEMOLISHED WALL
 -  PROPOSED NEW CAVITY WALL
 -  PROPOSED STUD WALL
 -  PROPOSED INTERNAL BLOCK WALL
 -  BOUNDARY LINE

PROJECT
-
ADDRESS
63 Bayham Place
London
NW1 0ET
CLIENT
SARK DEVELOPMENTS LTD

TITLE
Existing & Proposed
First Floor
DATE
19/03/2021
PROJECT NUM:
P-21.009
SCALE
1/50 (@ A3)
DRAWING NUM:
A-02
REV. D STATUS PL



EXISTING FIRST FLOOR

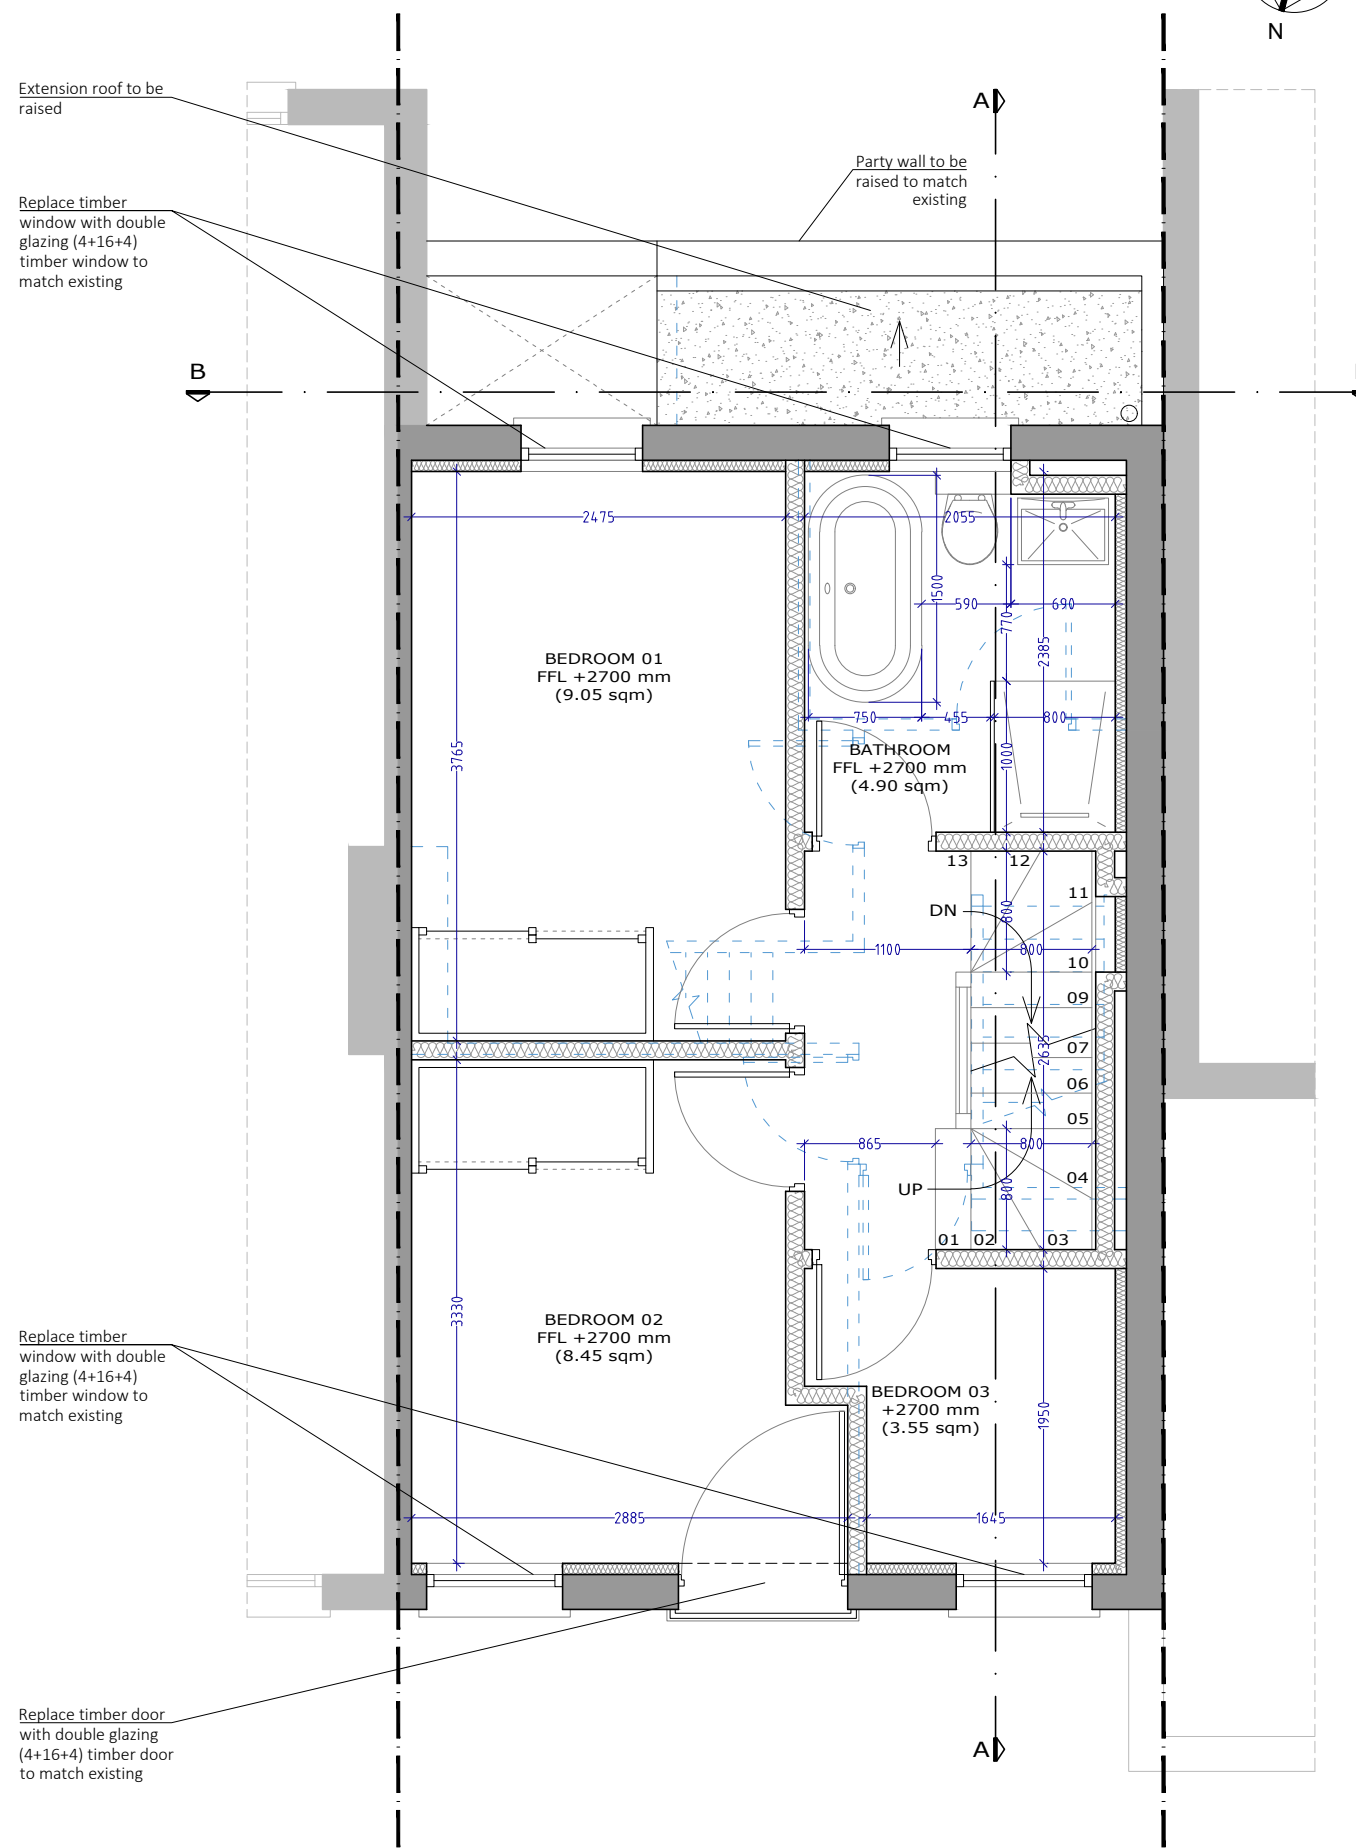

PROPOSED FIRST FLOOR