


Side view

External view of front door.
Hinged on the right.

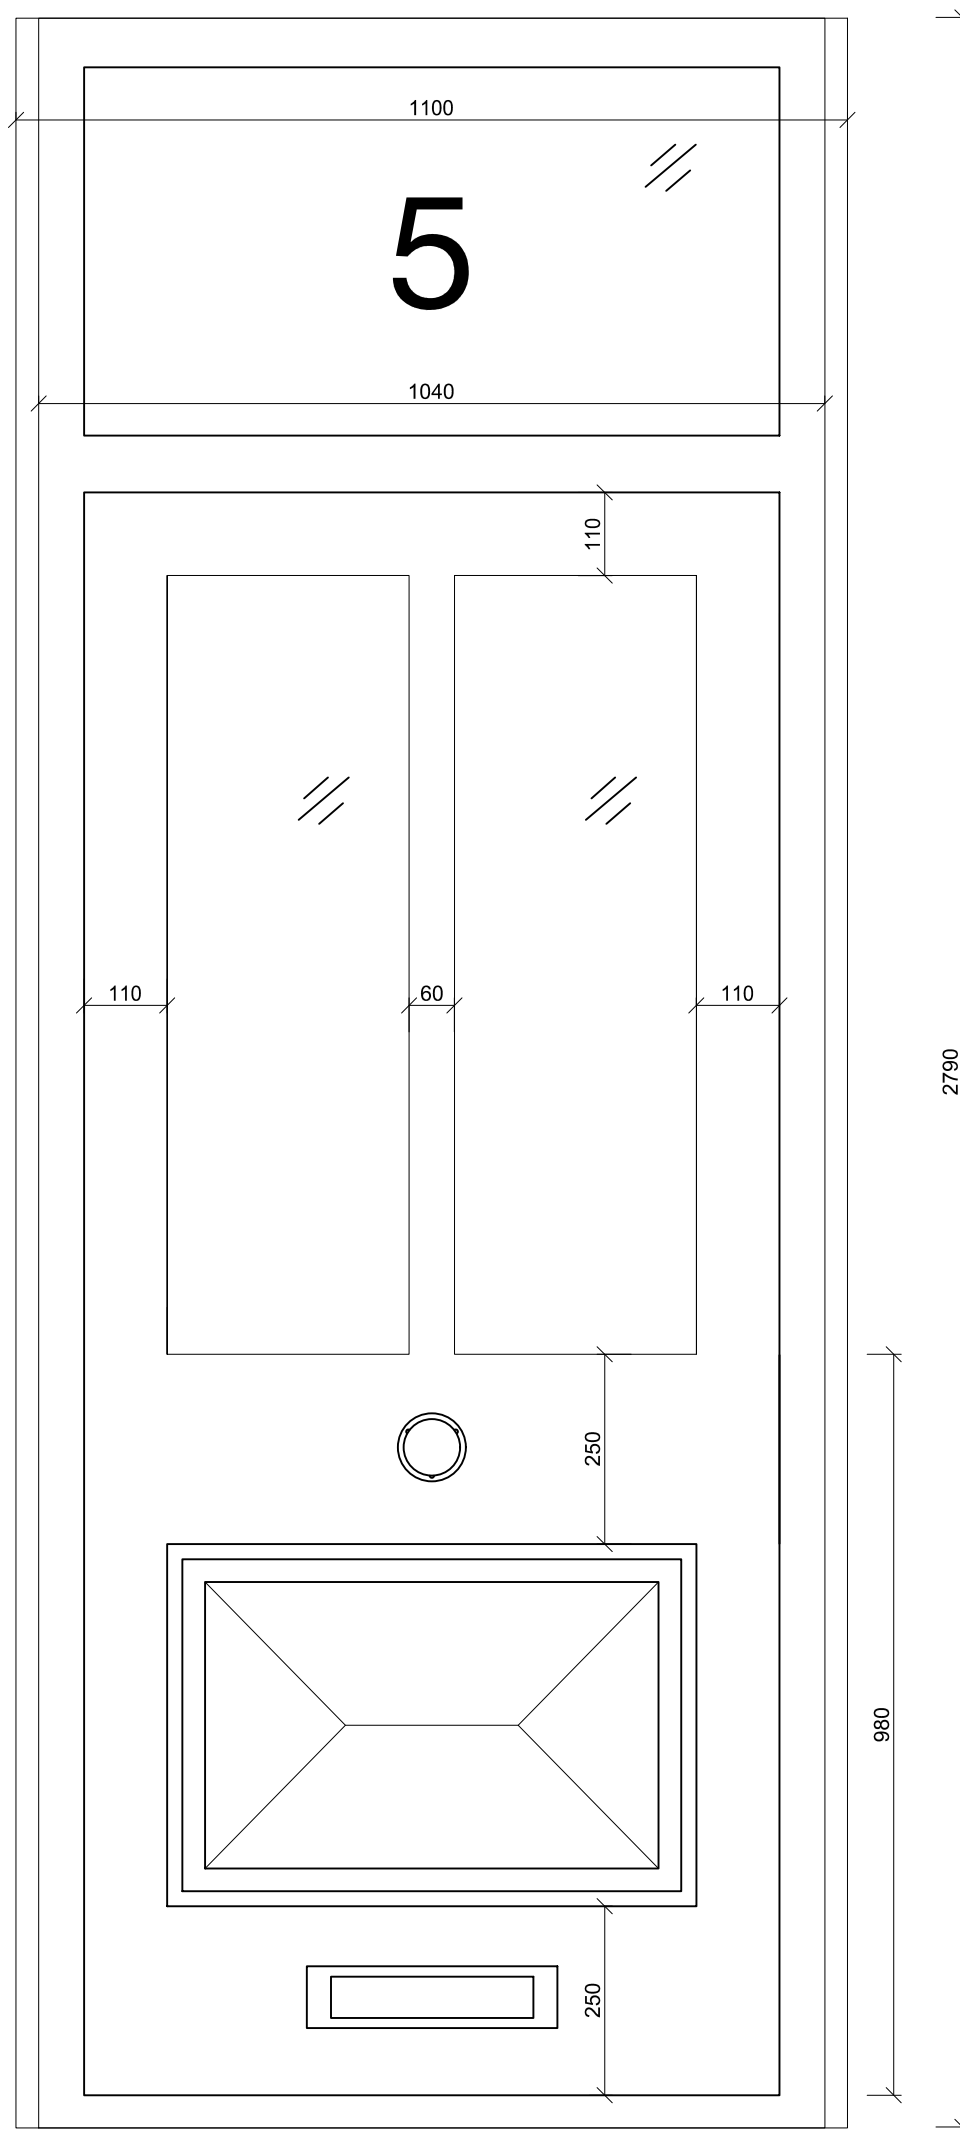

- GENERAL NOTES:
1. Do not scale from drawings. Check all dimensions and conditions on site.
 2. Precise positions & dimensions of all fixtures and fittings is subject to confirmation on site.
 3. Allow for the protection of all finishes and fittings that are to be retained.
 4. All drawings are to be read in conjunction with the relevant specification.
 5. To be read in conjunction with the architect, structural engineer, MEP engineer, and any other relevant sub-contractors' drawings.
 6. All final dimensions to be taken on site by the appropriate sub-contractor.
 7. House of Grey will not be liable for any cost implication that may arise from any changes to the interior design or detailing without sign off and authorisation from the lead designer on the changes. Changes are to be agreed and confirmed in writing.
- Copyright of House of Grey Ltd. 2021

Revisions:

17.03.2021	Revision issued; front door dimensions are to match existing.
------------	---



Copyright: House of Grey studio@houseofgrey.co.uk
+44 0208 374 9186

Project Name & Address: 5 Bisham Gardens, N6 6DJ		
Drawing No. -	Rev. 2	Scale: 1:10 @ A3
Drawing Name: Front Door - Production Drawing		Issued: 17.03.2021