




FIRST

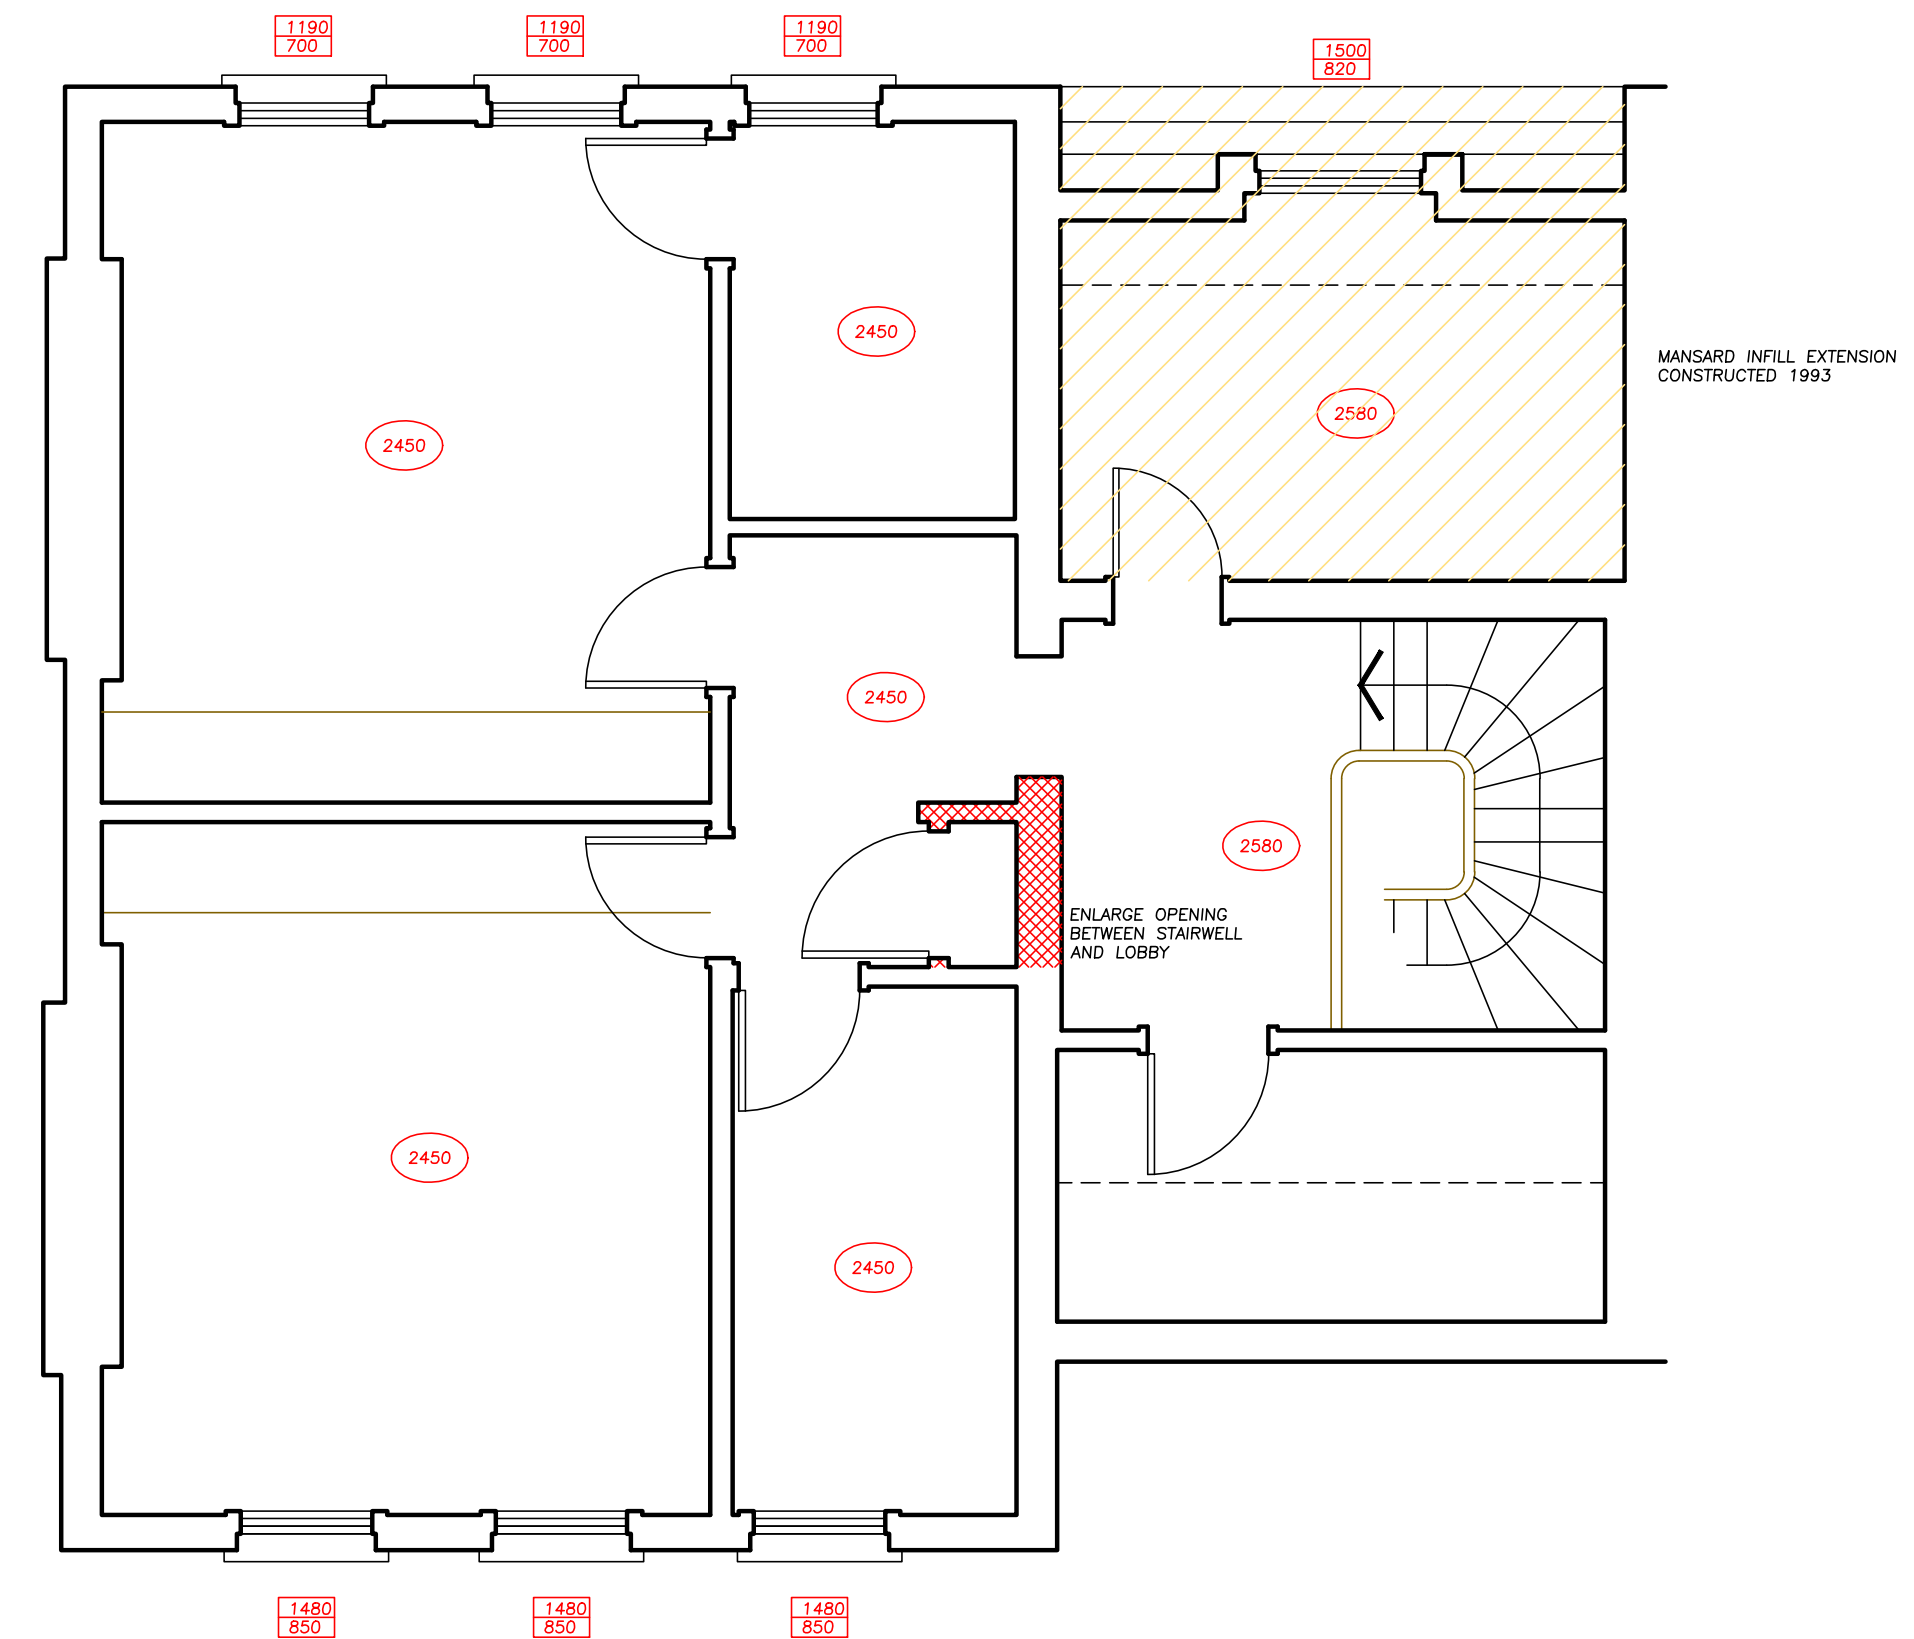


SECOND

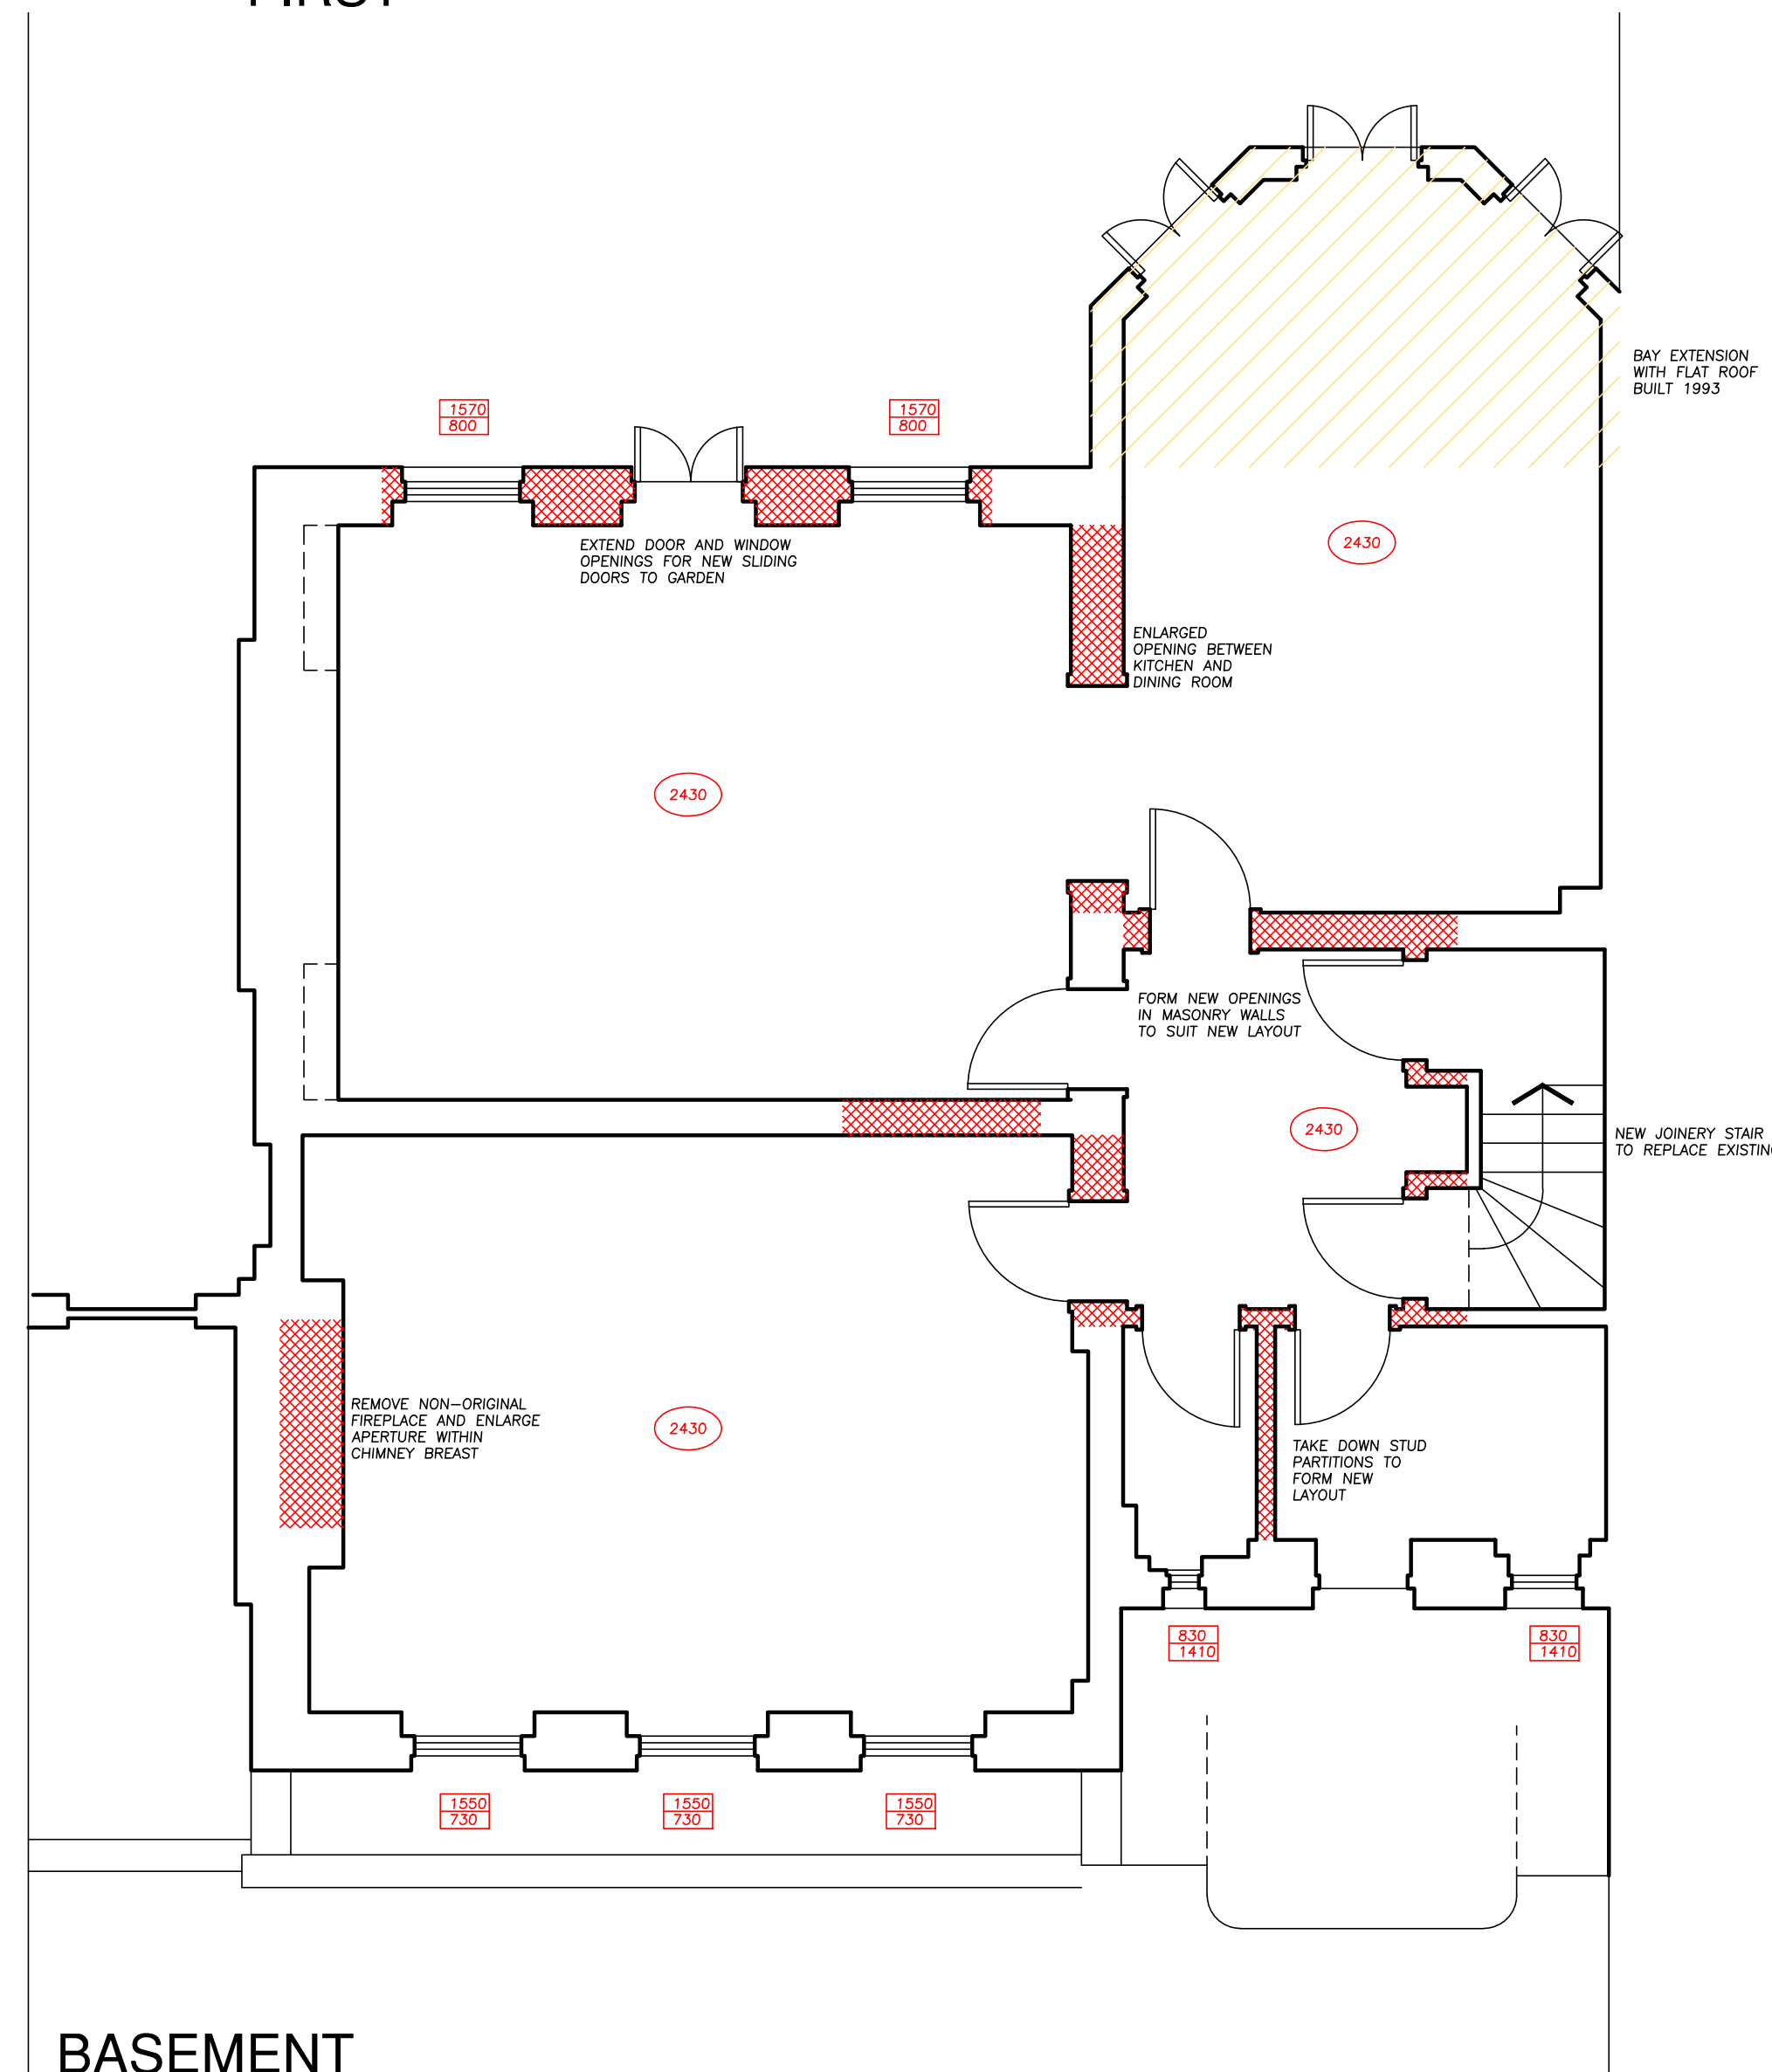

BASEMENT

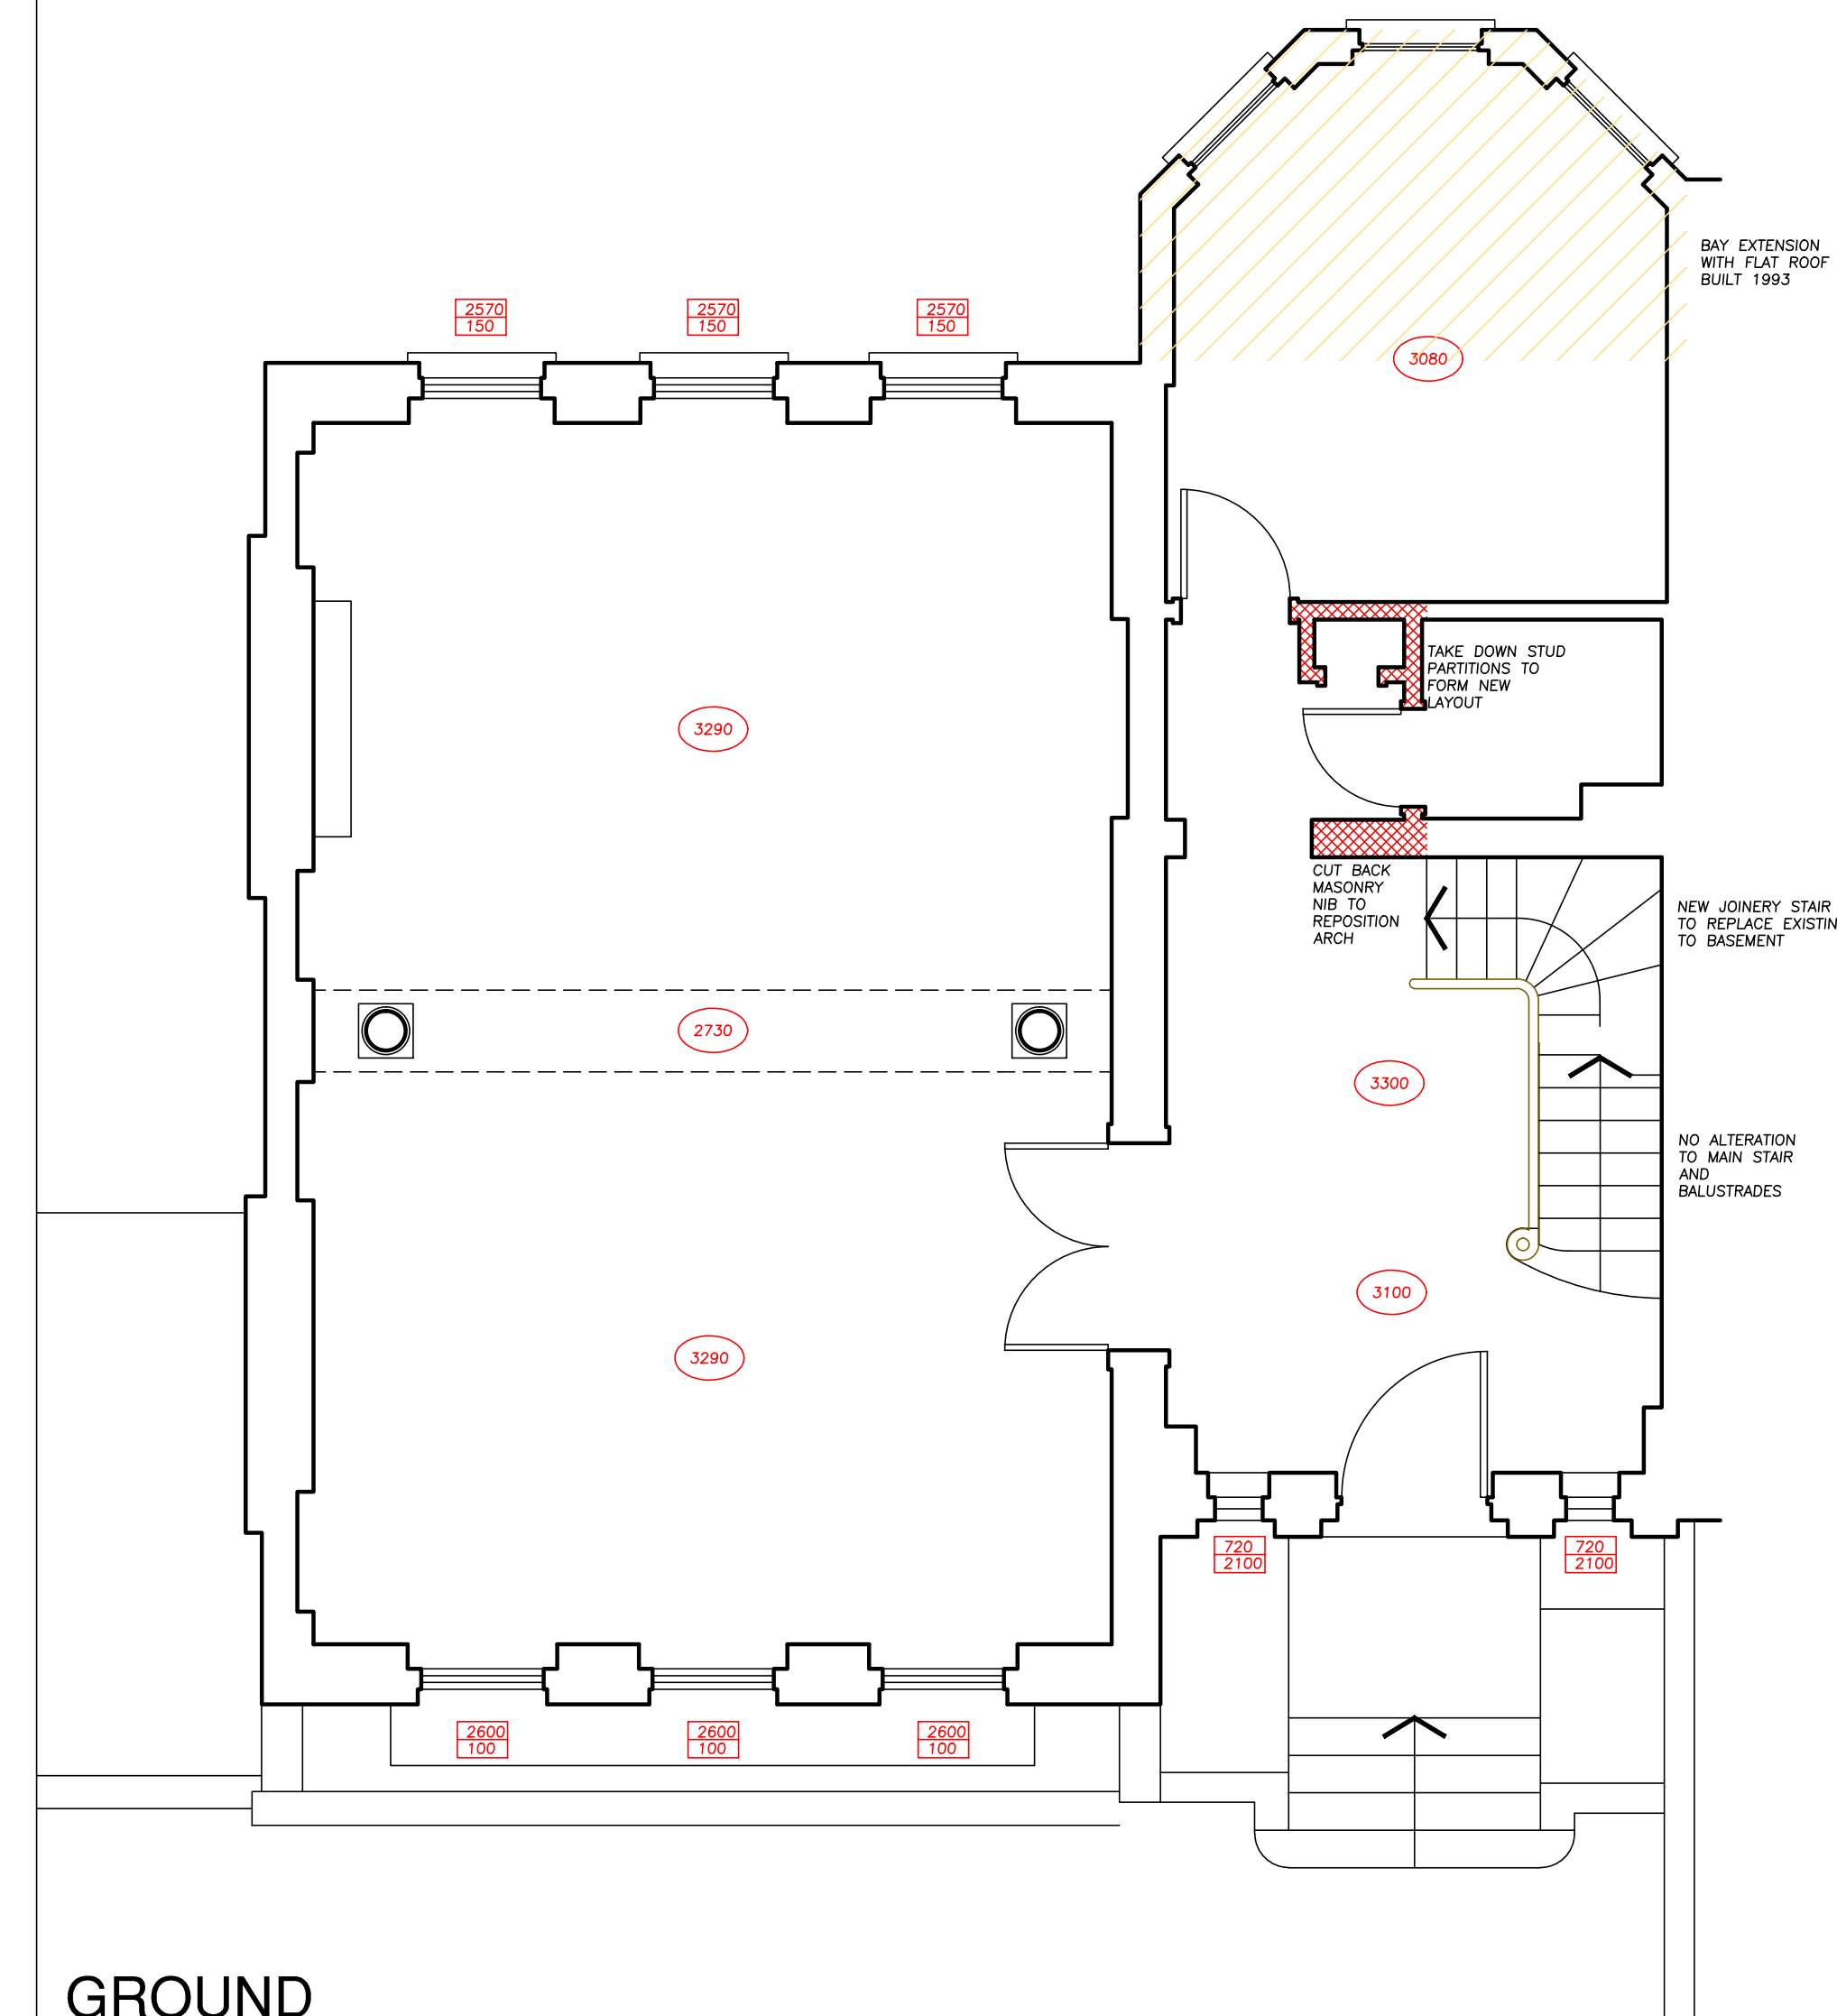

GROUND

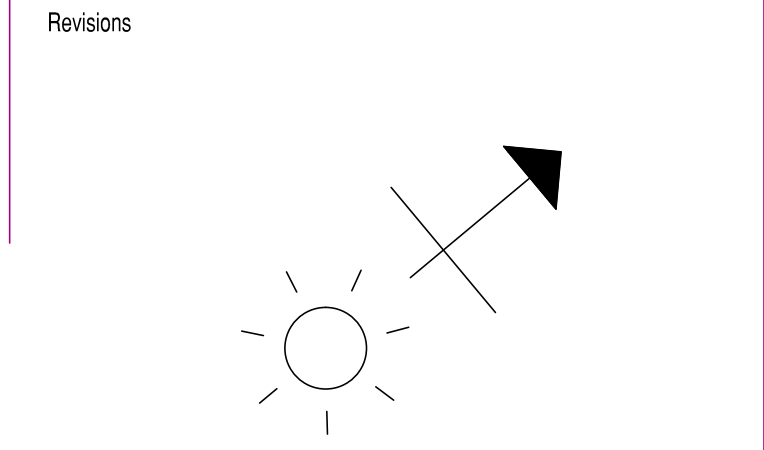

Architecture and Design © Copyright
STEPHEN BRANDES ARCHITECTS
 5 Spedan Close Hampstead London NW3 7XF
 architects@brandes.co.uk Tel 020 7431 2225

Job Title
**17 GREVILLE PLAC
 LONDON NW6**

Drawing Title
**EXISTING PLANS
 ALTERATIONS HIGHLIGHTED**

SCALE	1:50 @ A1	
DATE	JAN 2021	REV .
DRAWN	SB	
ISSUE	PLANNING	

Job No.	Drawing No.	Rev.
591	PLB 001	.