




FIRST

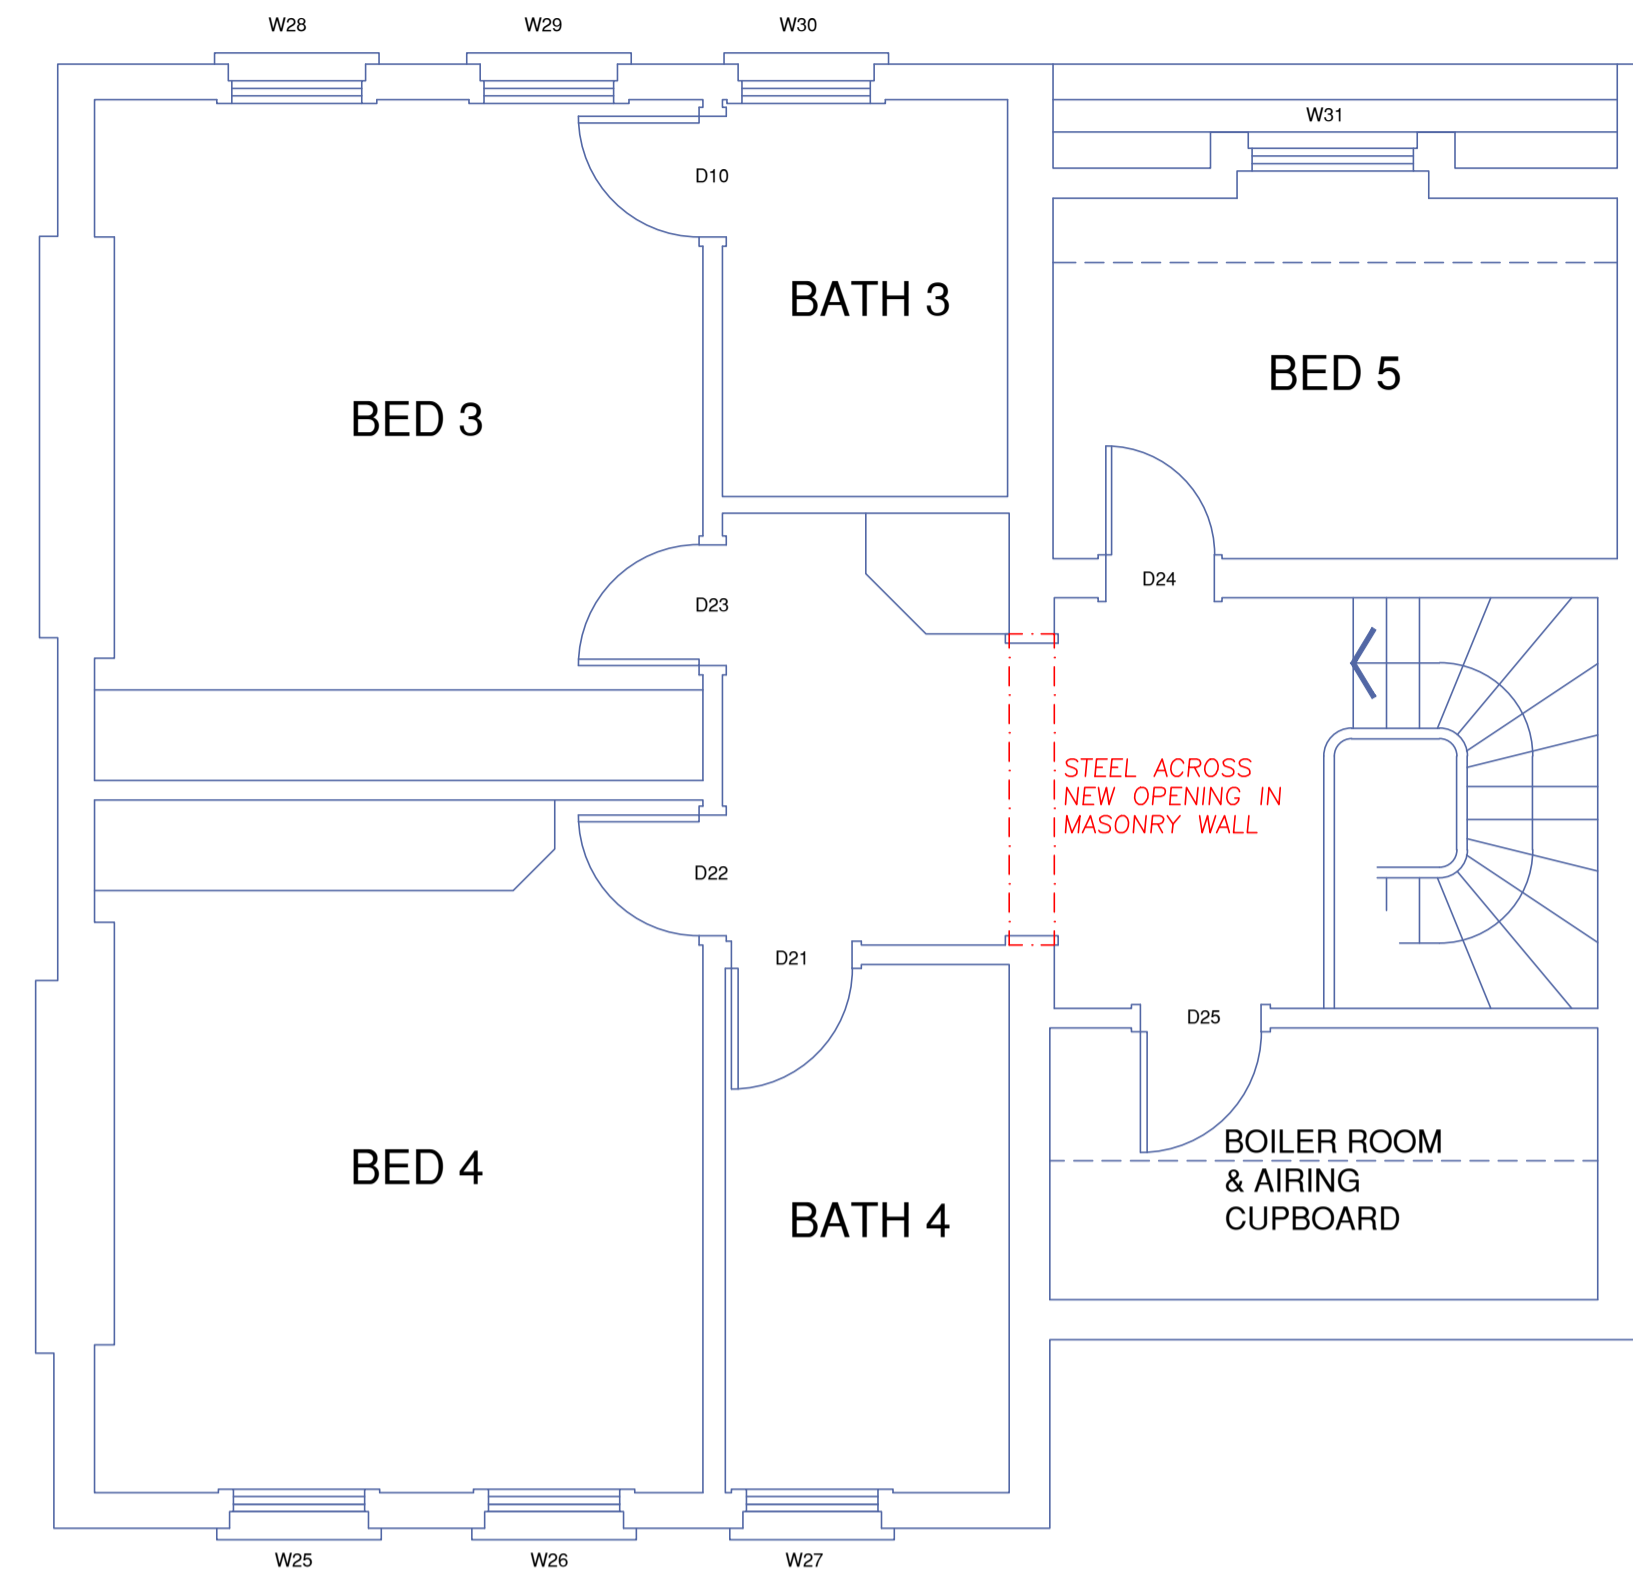


SECOND

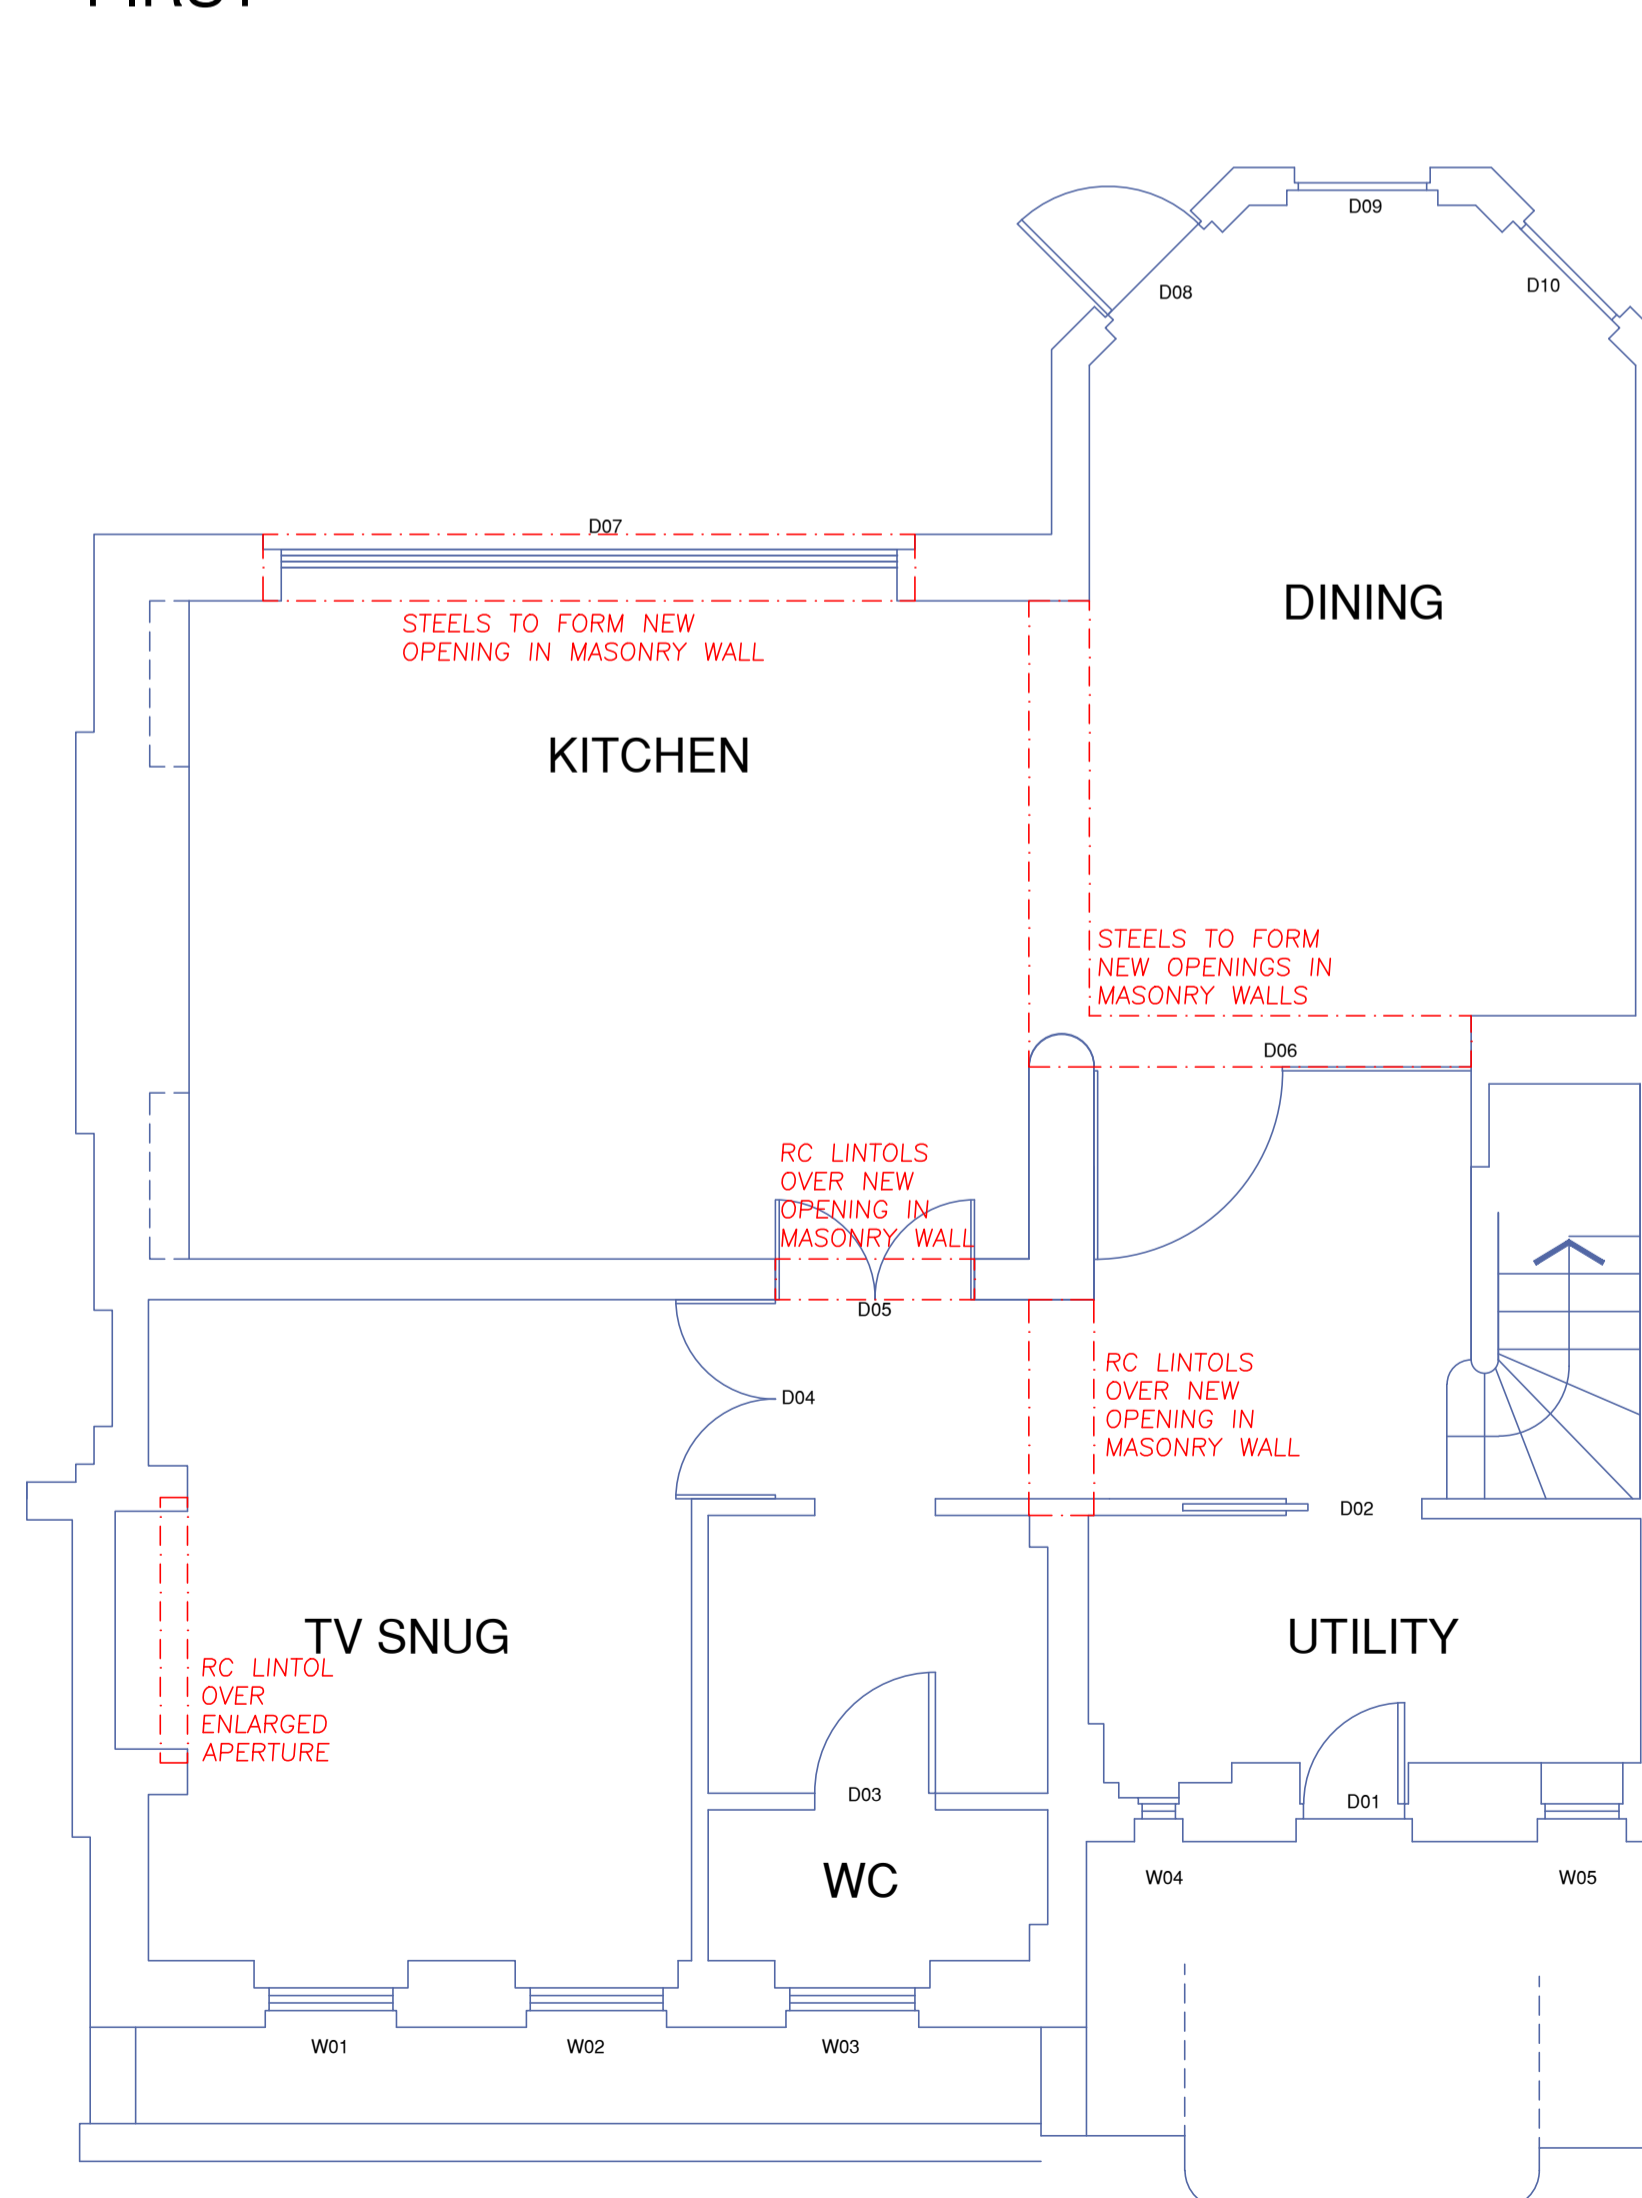

BASEMENT

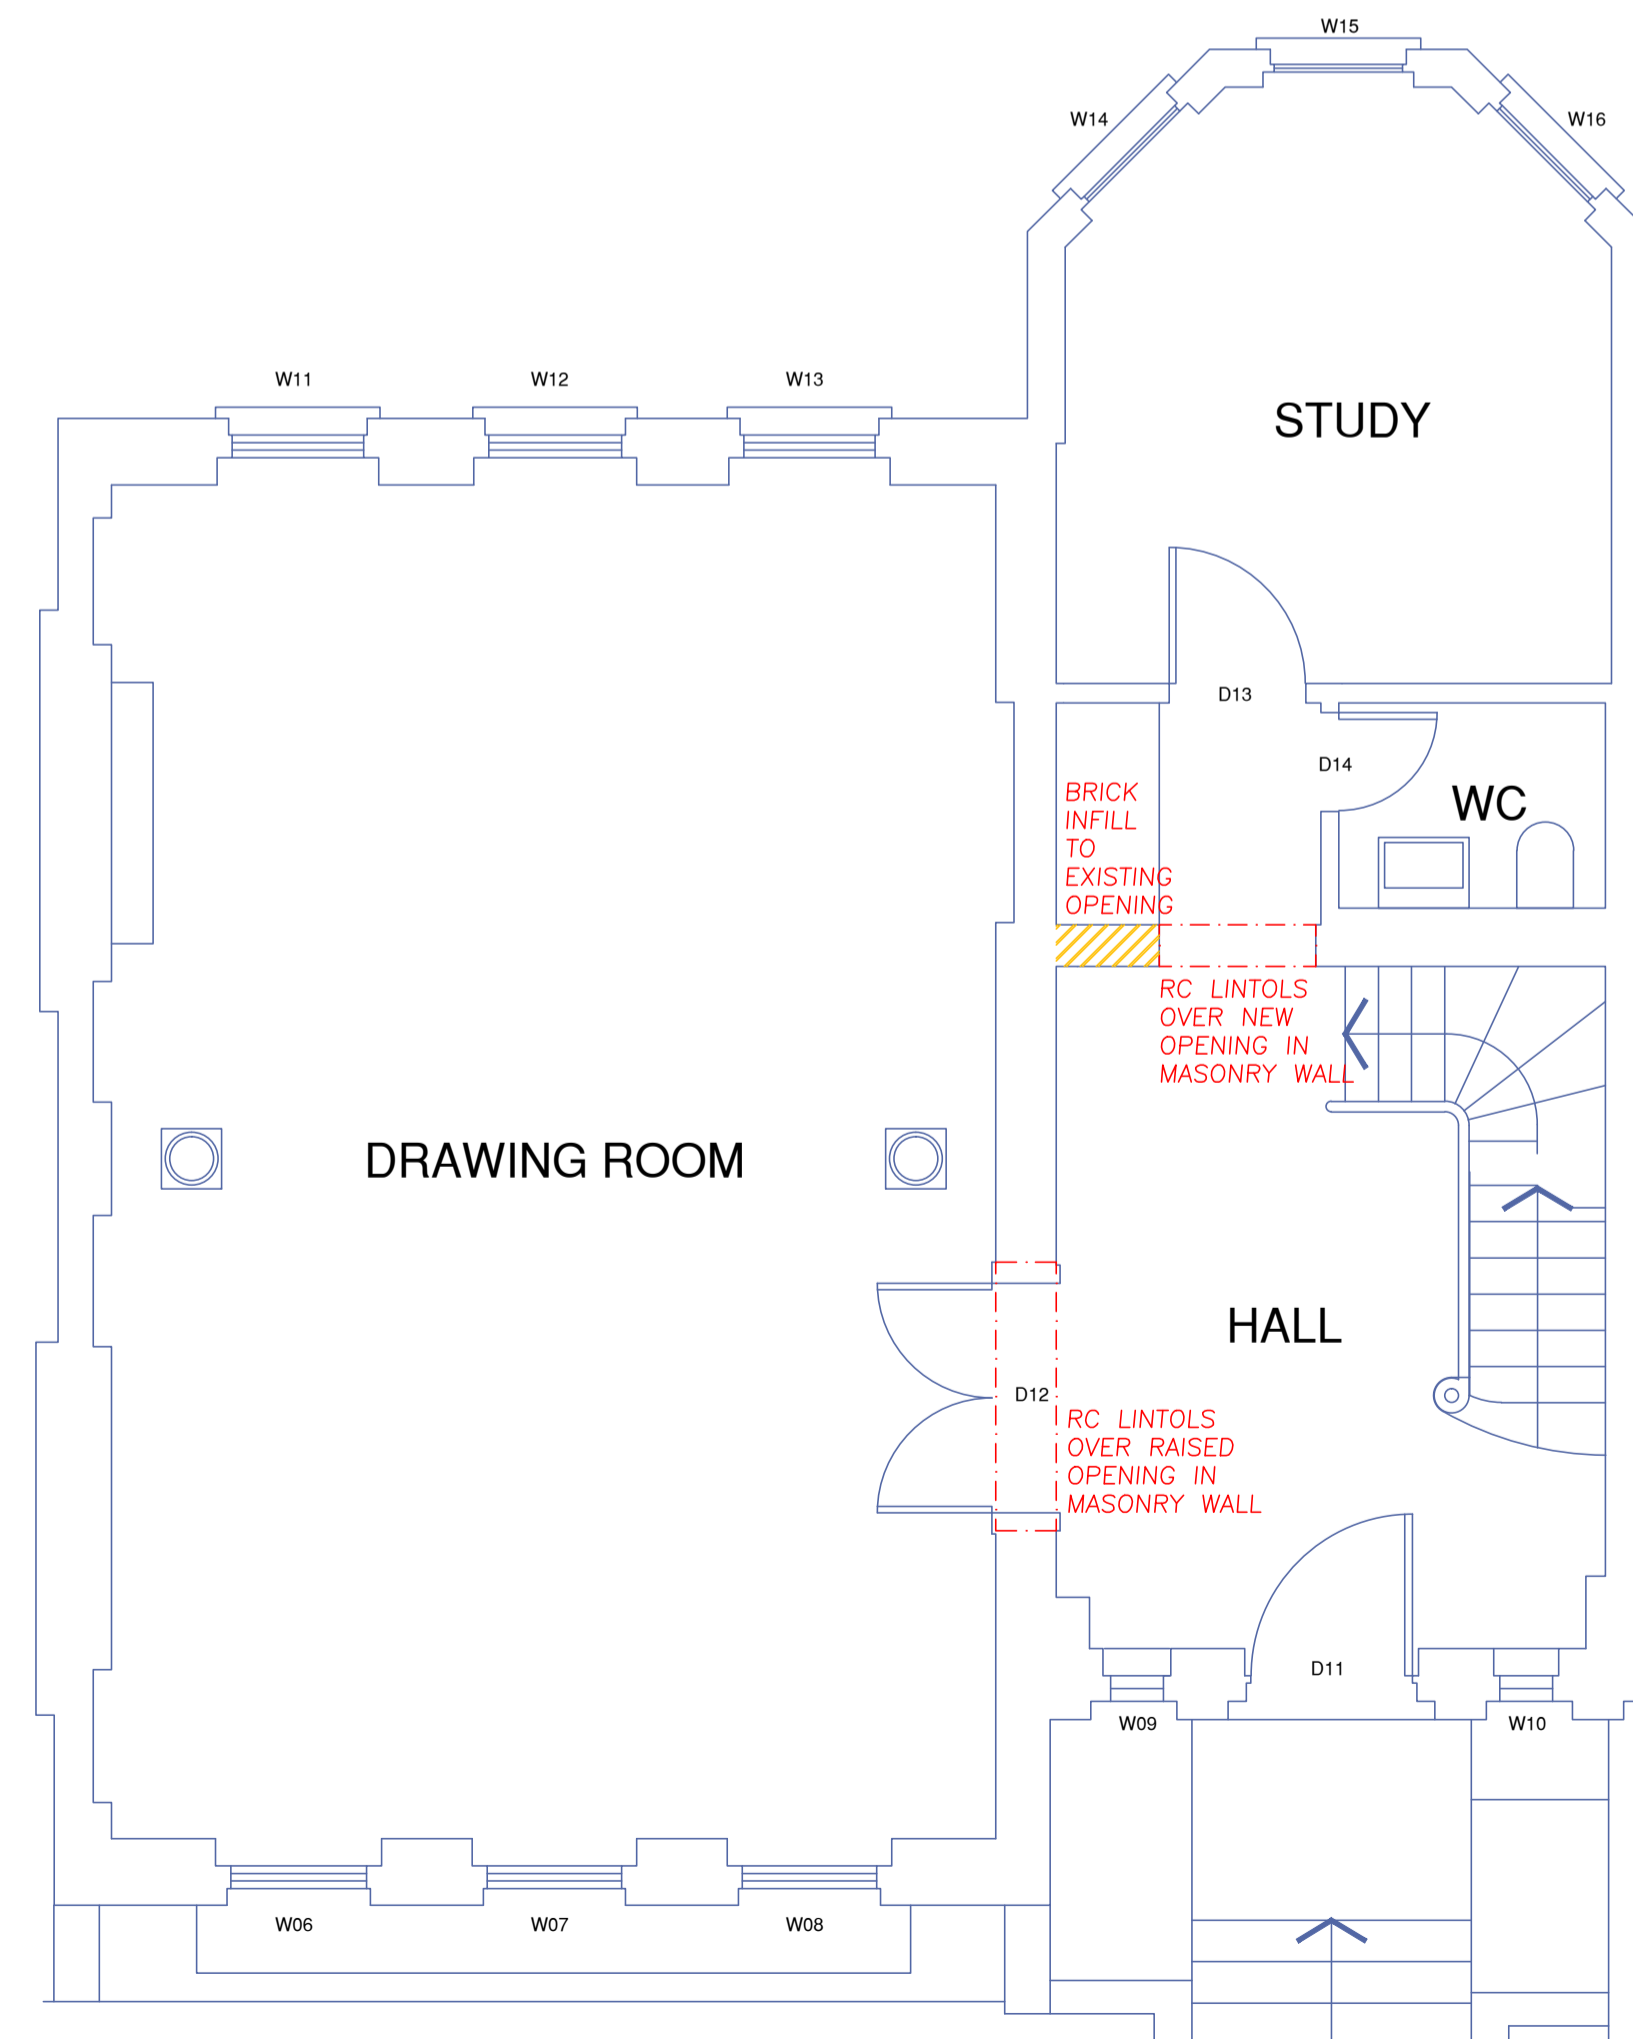

GROUND

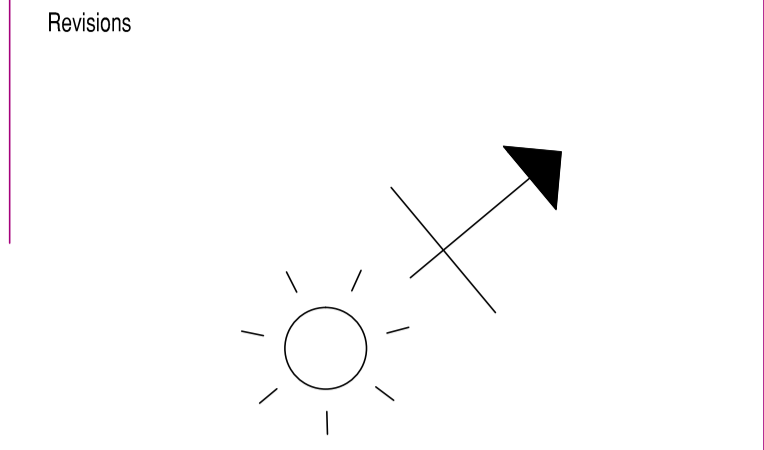

Architecture and Design © Copyright  
**STEPHEN BRANDES ARCHITECTS**  
 5 Spedan Close Hampstead London NW3 7XF  
 architects@brandes.co.uk Tel 020 7431 2225

Job Title  
**17 GREVILLE PLAC  
 LONDON NW6**

Drawing Title  
**KEY TO  
 STRUCTURAL ALTERATIONS**

SCALE	1:50 @ A1	
DATE	JAN 2021	REV .
DRAWN	SB	
ISSUE	PLANNING	

Job No.	Drawing No.	Rev.
591	PLB 031	.