




0 1 2 3 5m

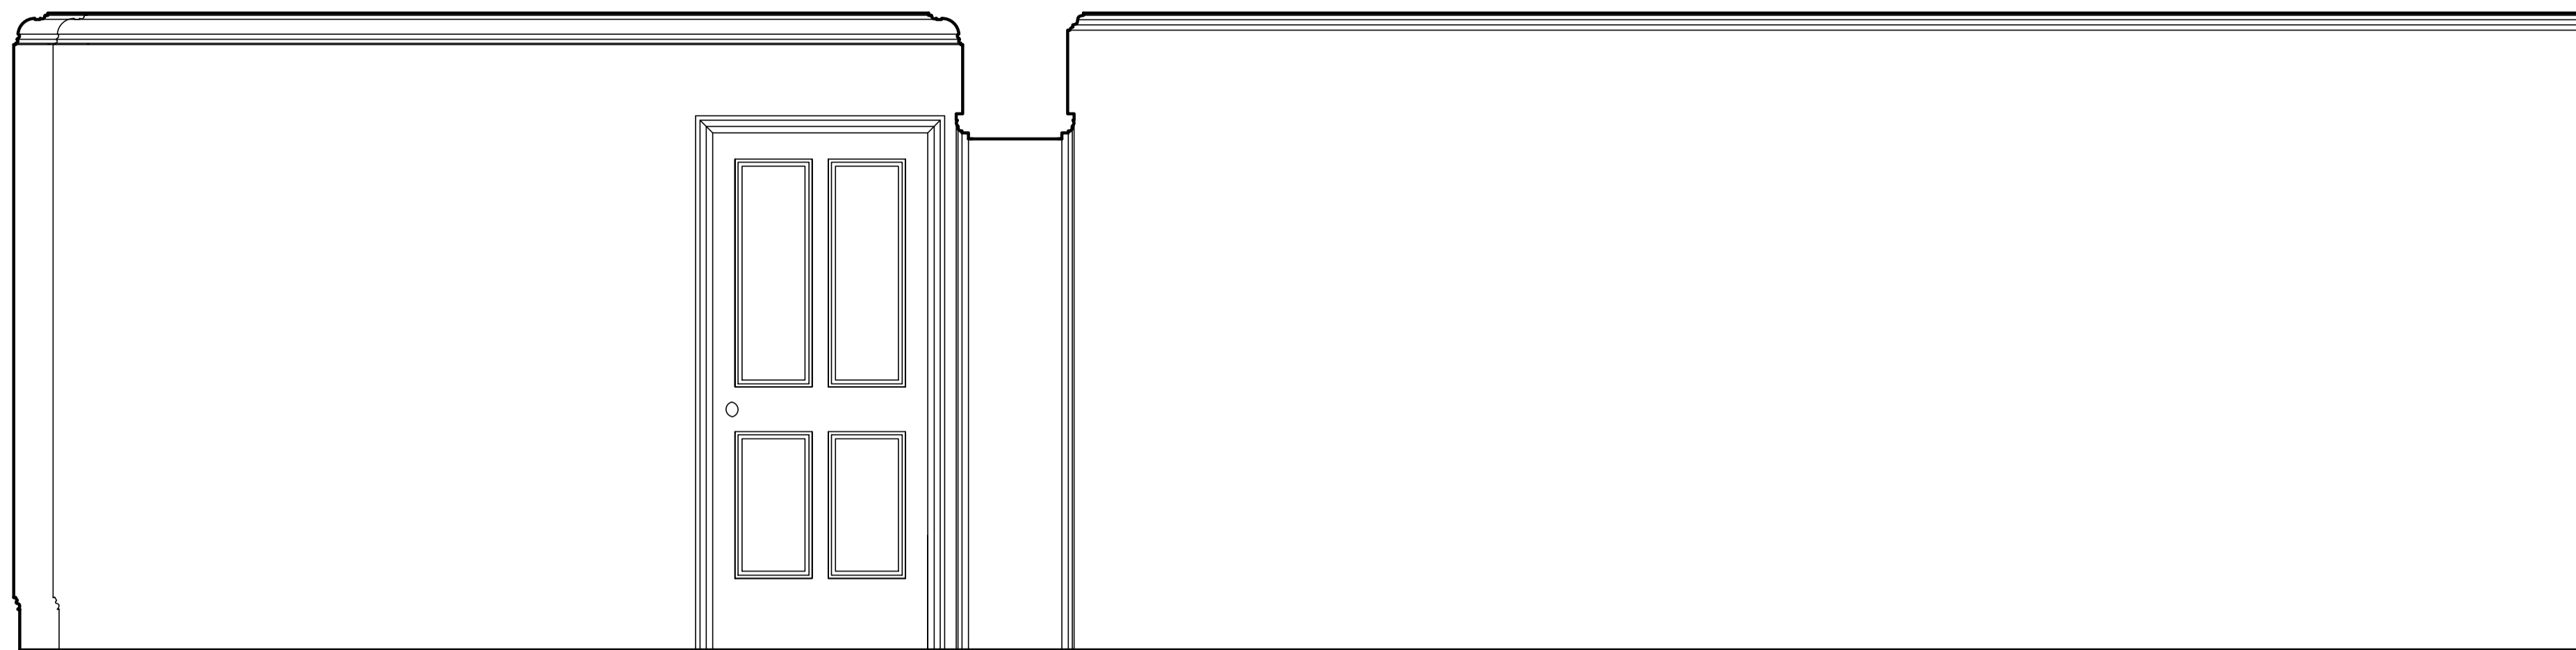

B-A

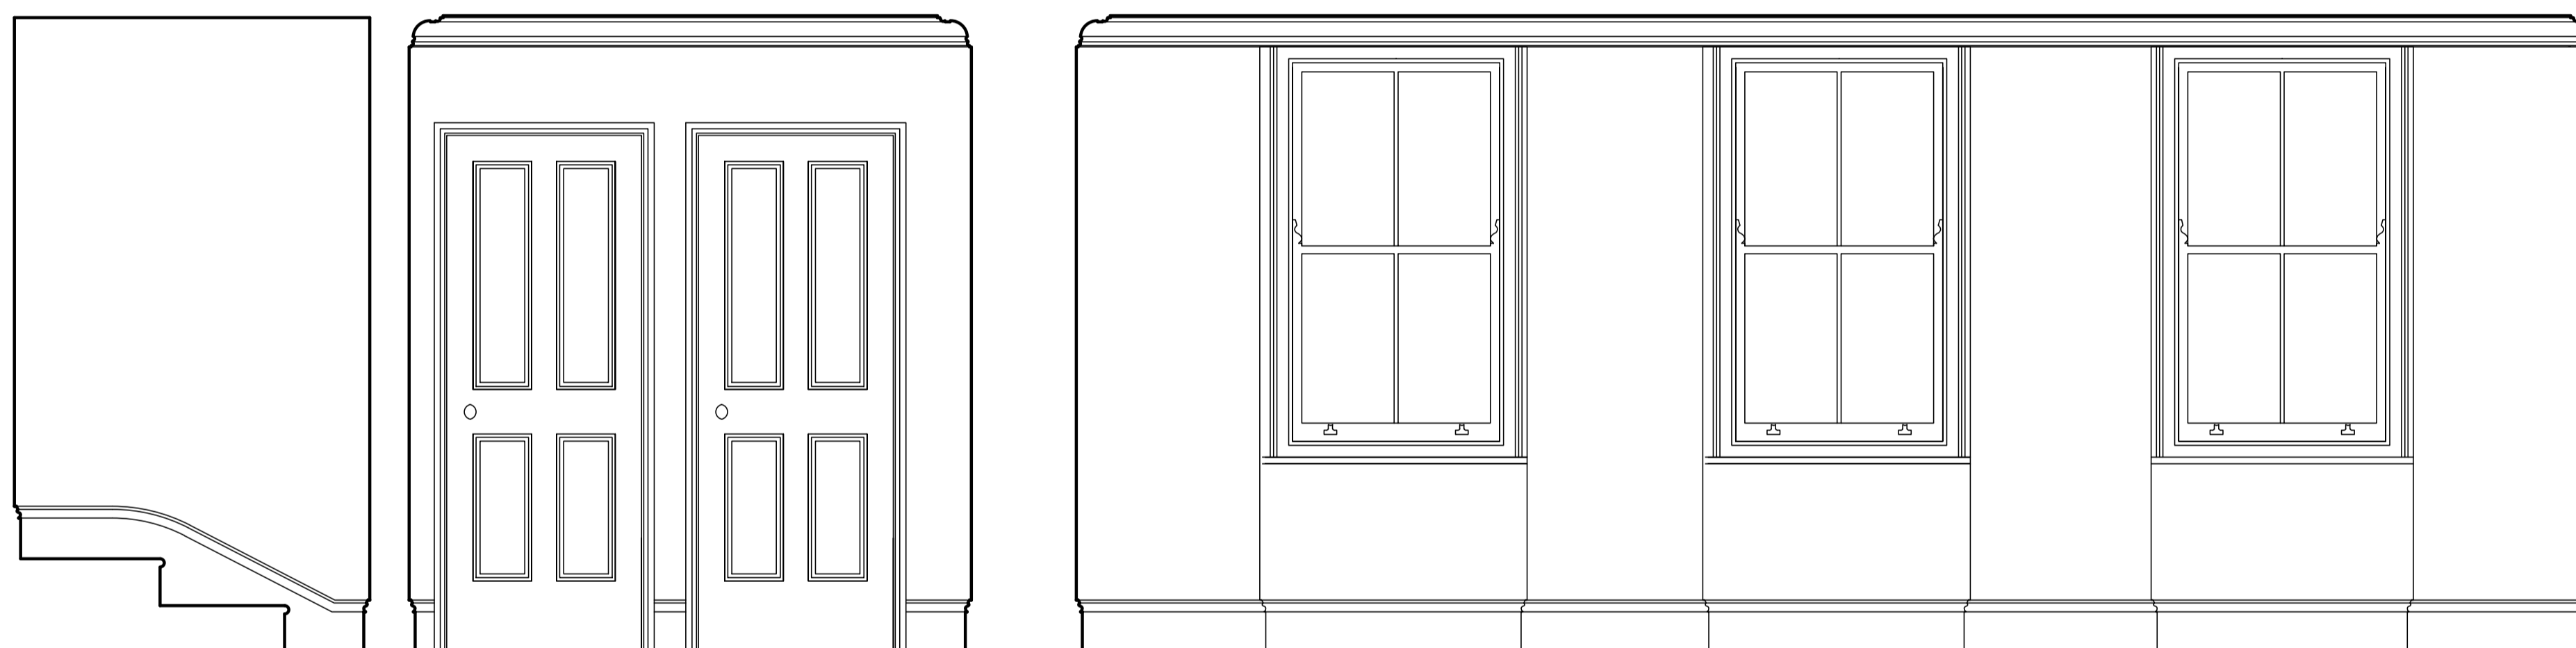

B-B

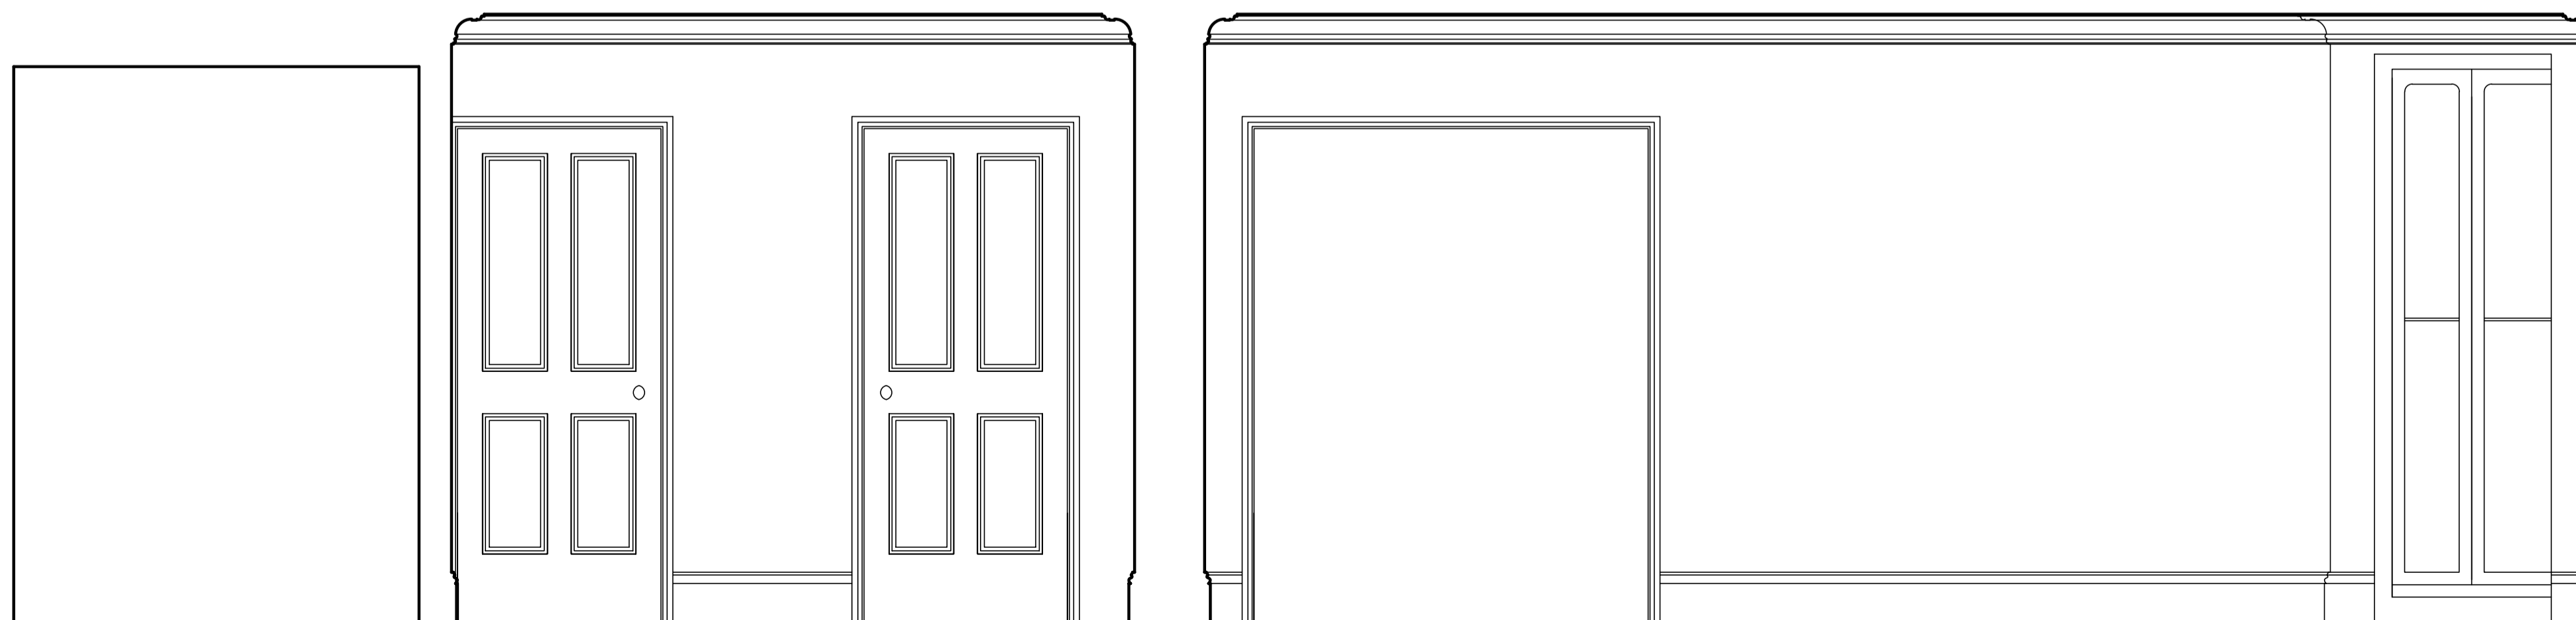

B-C

Revisions

Architecture and Design © Copyright

STEPHEN BRANDES ARCHITECTS
 5 Spedan Close Hampstead London NW3 7XF
 architects@brandes.co.uk Tel 020 7431 2225

Job Title
 17 GREVILLE PLACE
 LONDON NW6

Drawing Title
**BASEMENT ROOM ELEVATIONS
 EXISTING**

SCALE	1:20 @ A1	CAD Information
DATE	JAN 2021	
DRAWN	SB	
ISSUE	PLANNING	

Job No.	Drawing No.	Rev.
591	PLB 041	