




0 1 2 3 5m

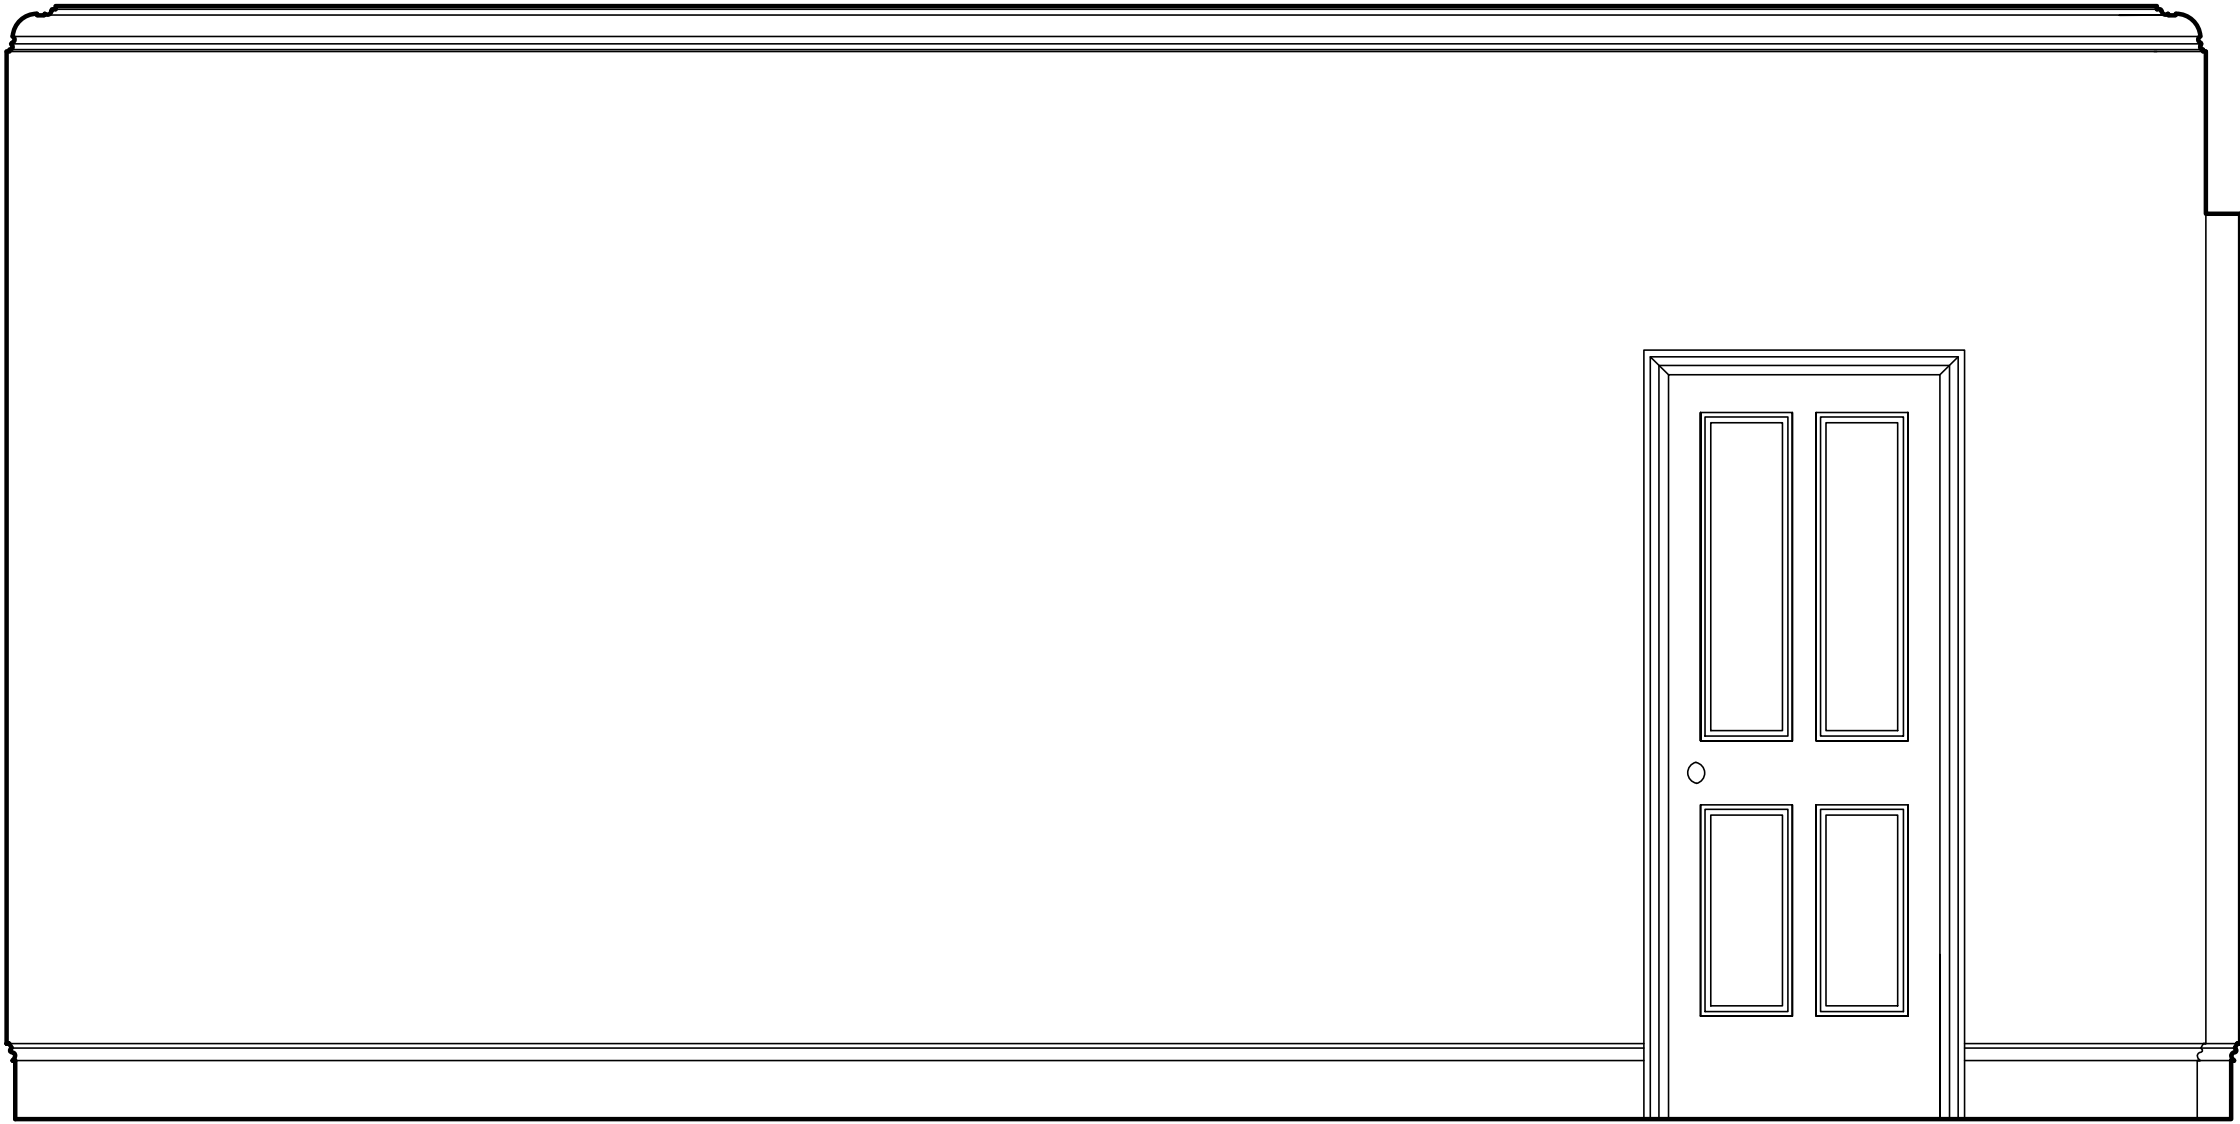


1-A

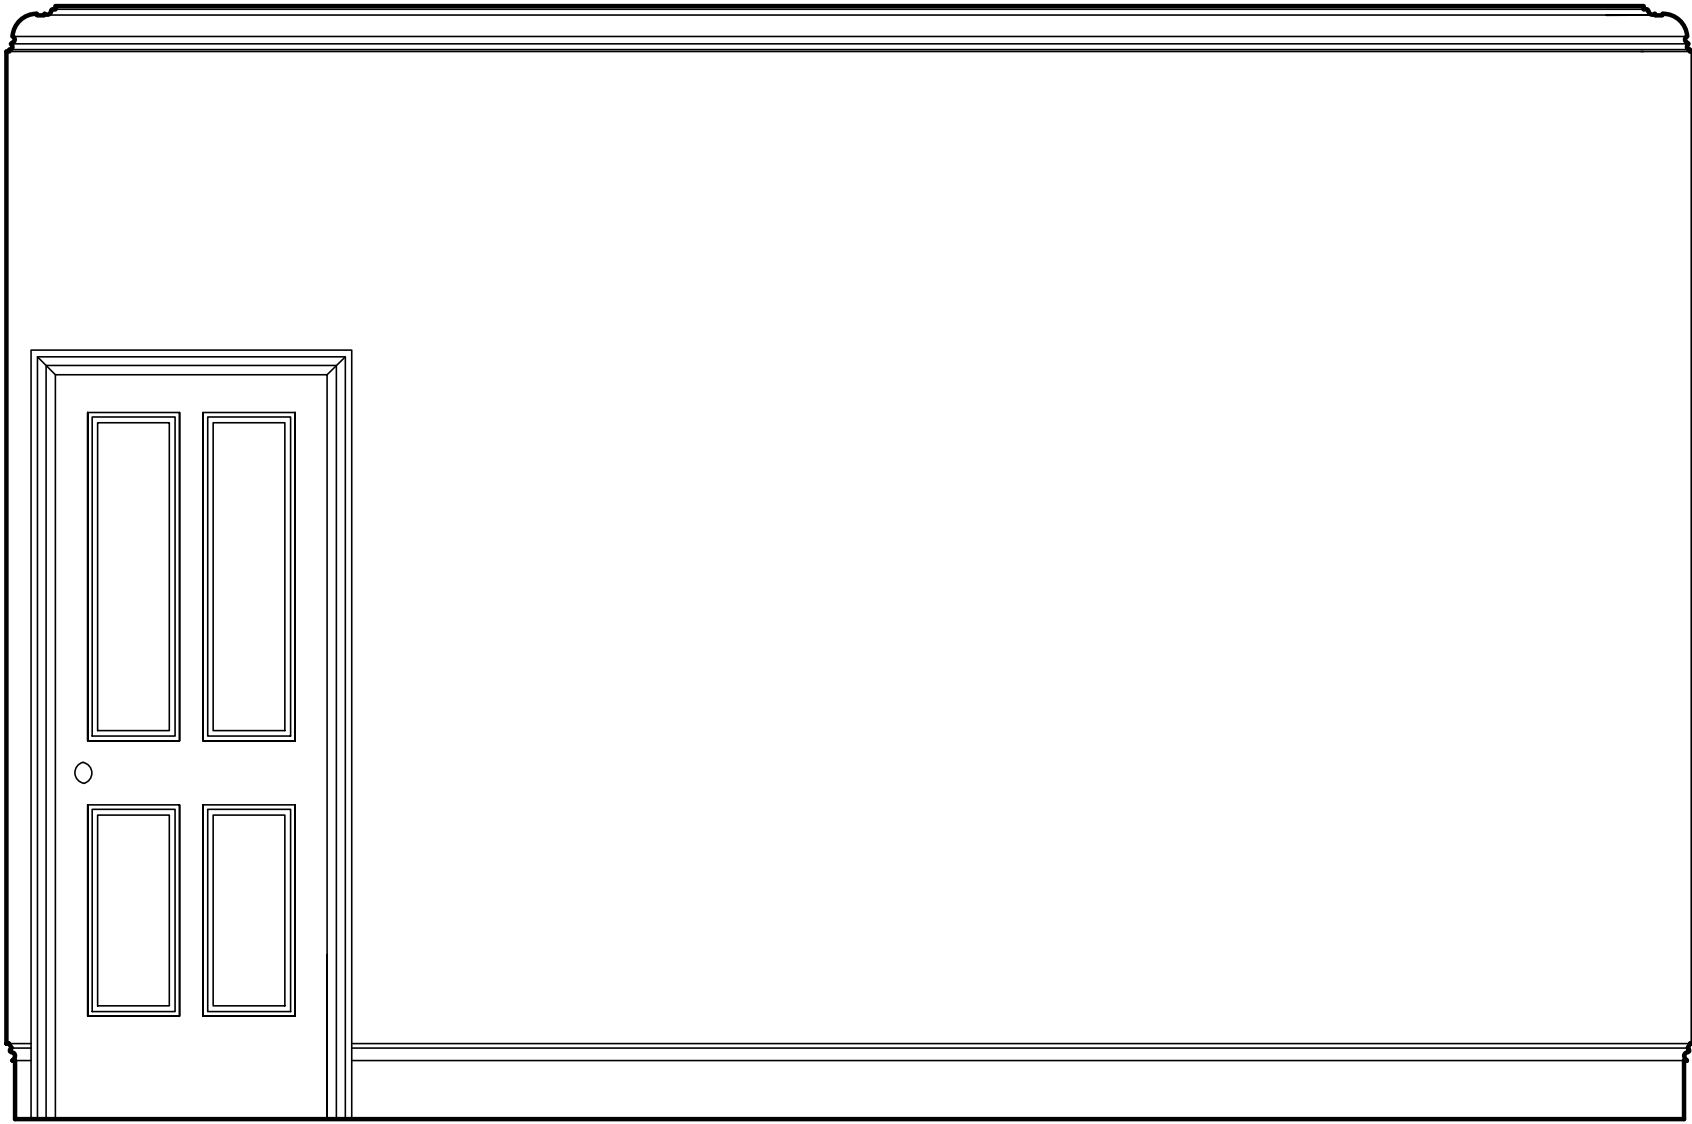

1-B

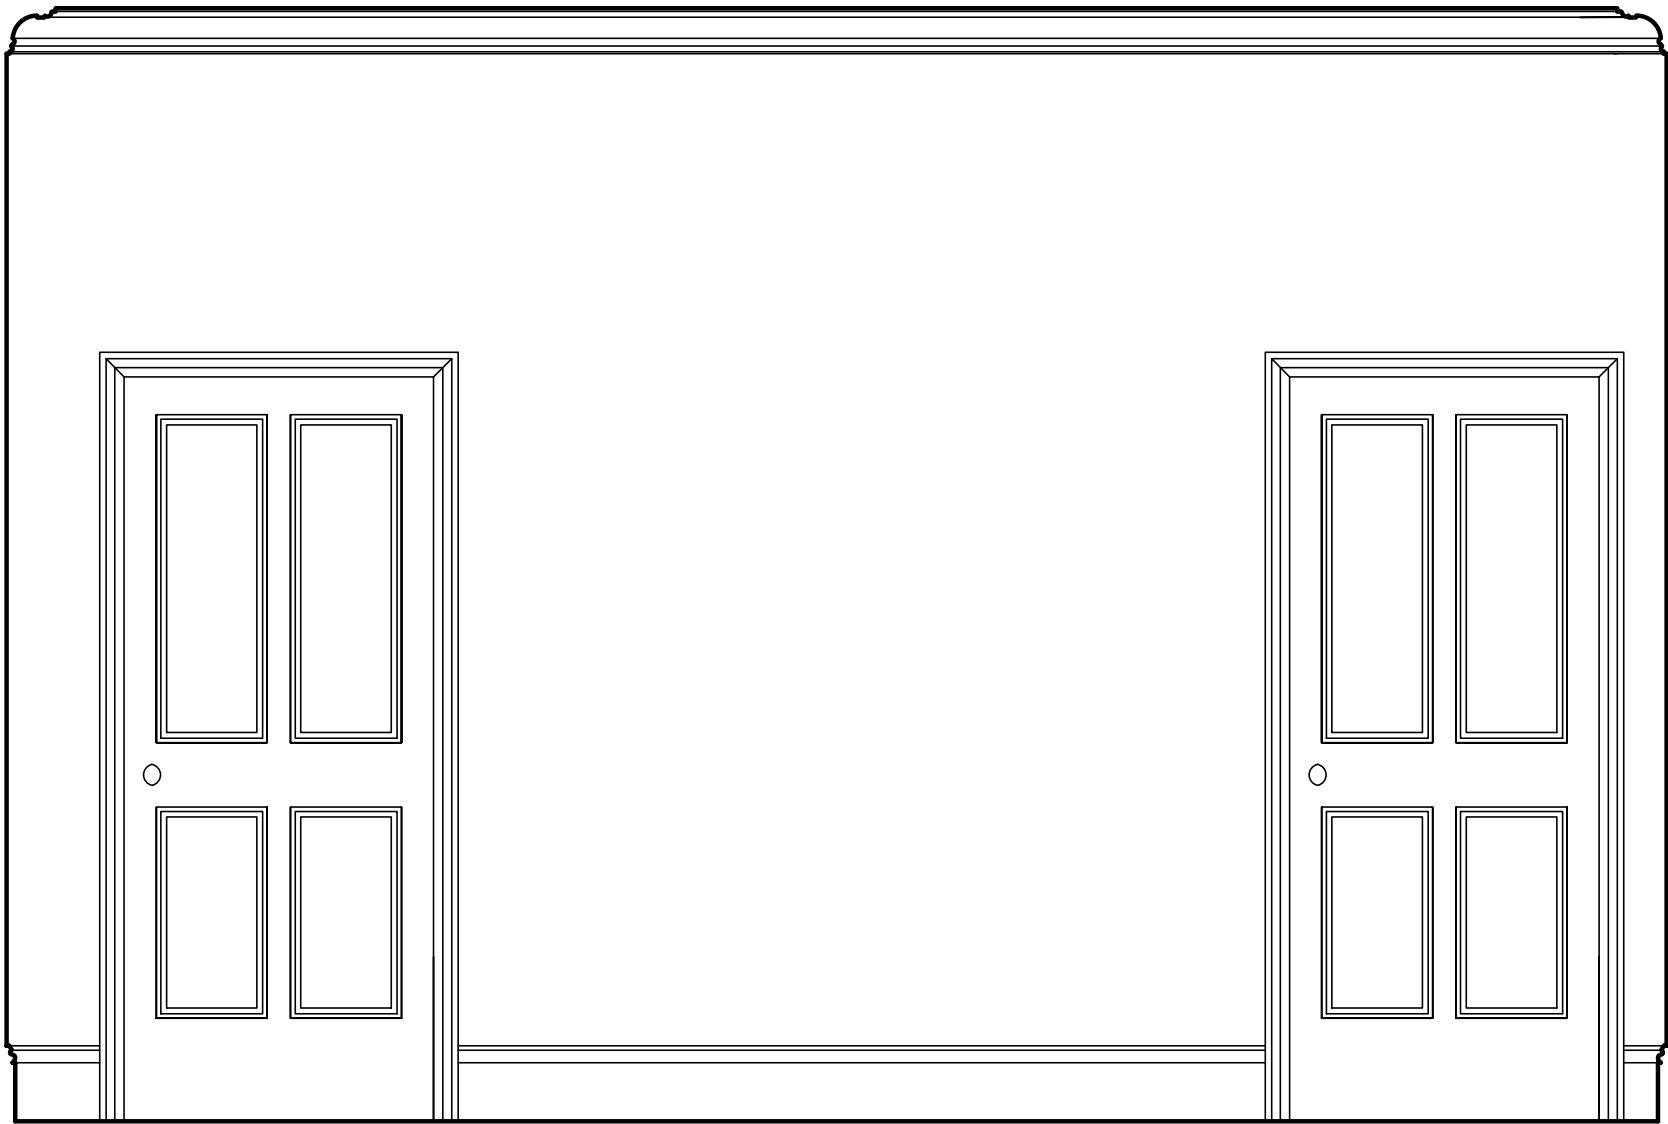


1-C

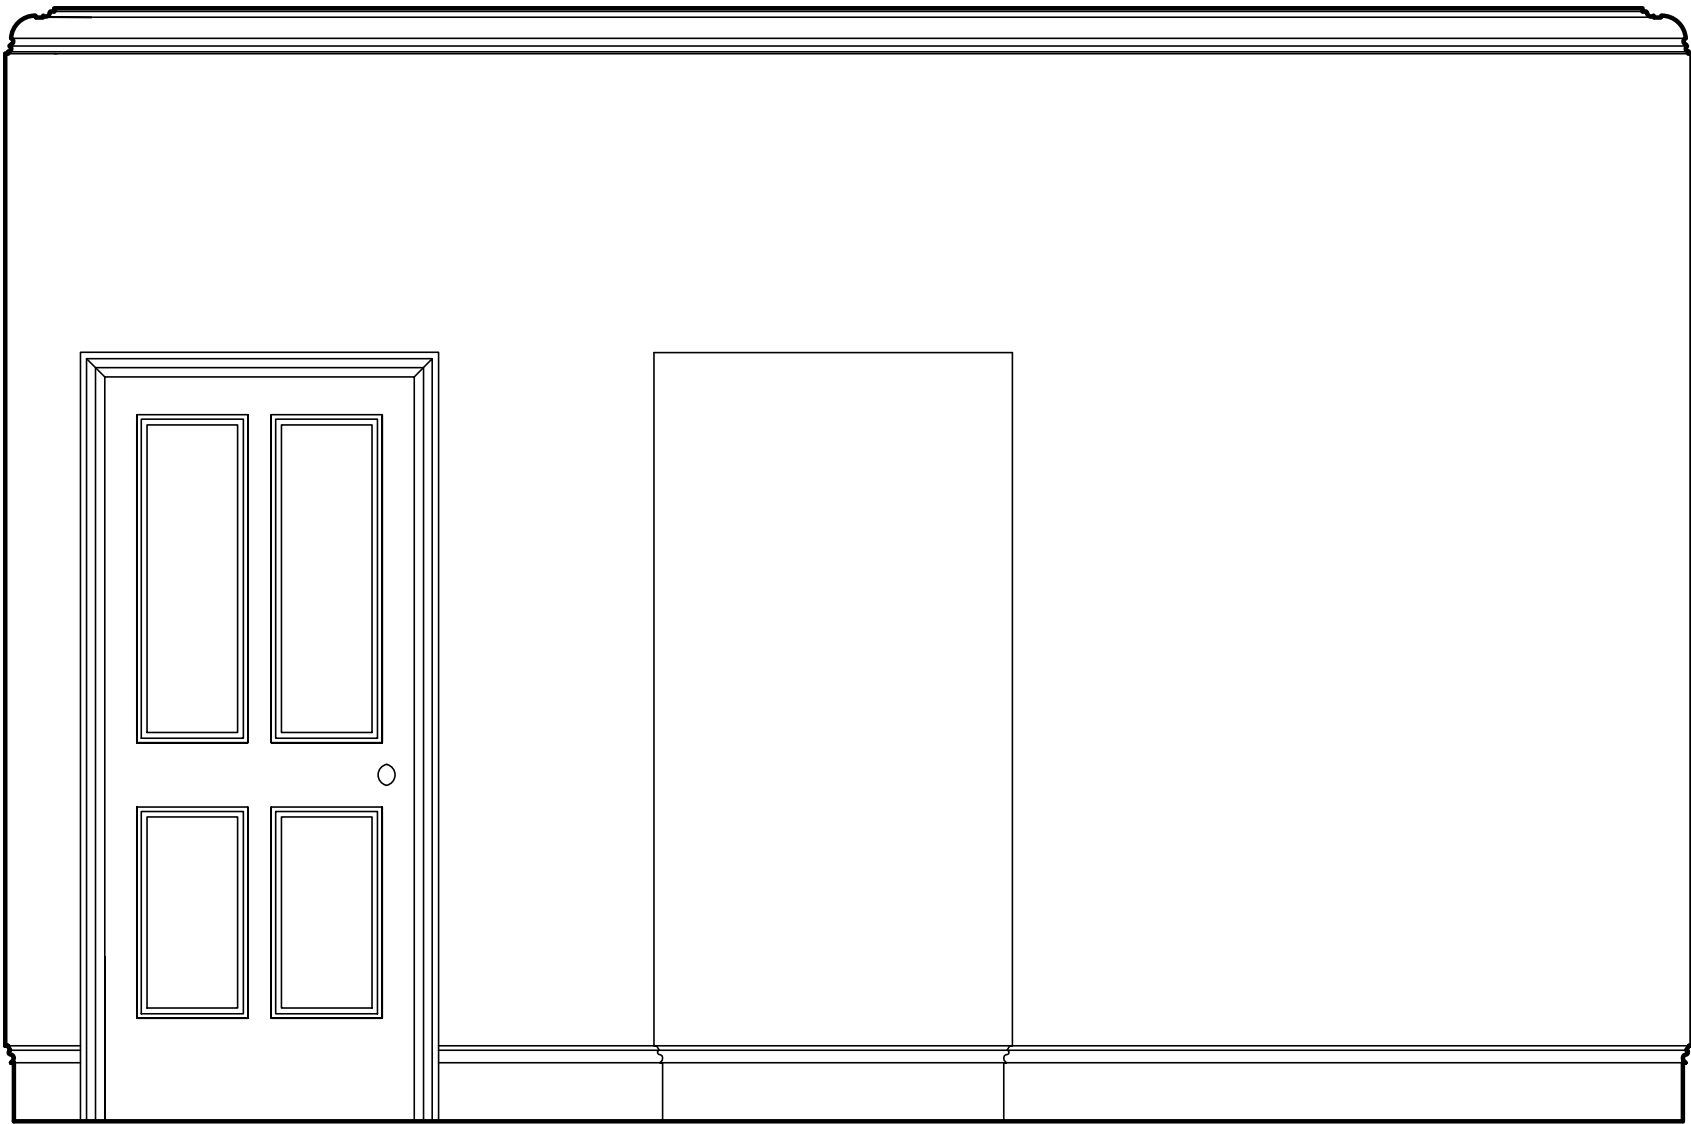

1-D

Revisions

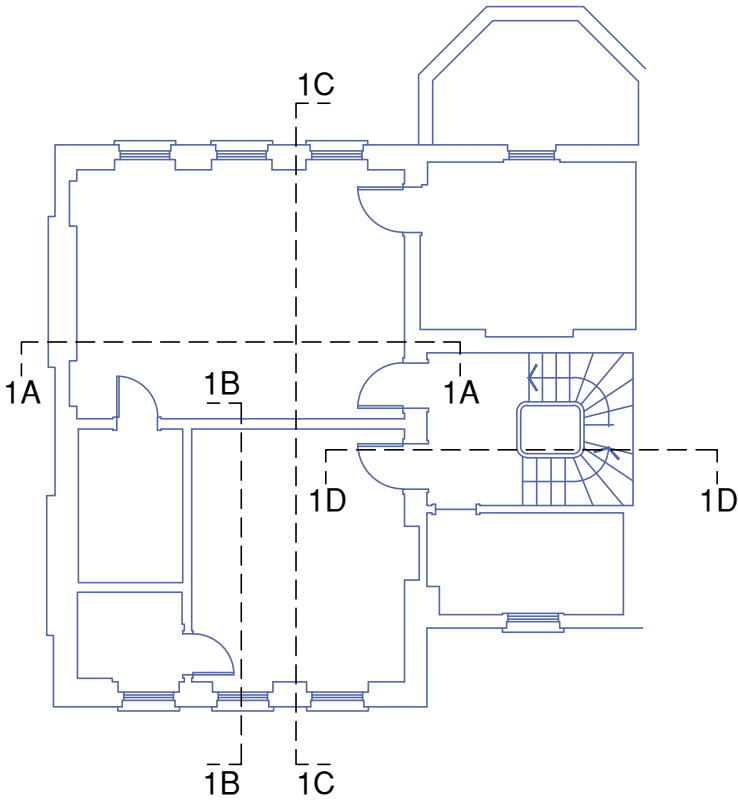

Architecture and Design © Copyright
STEPHEN BRANDES ARCHITECTS
5 Spedan Close Hampstead London NW3 7XF
architects@brandes.co.uk Tel 020 7431 2225

Job Title

17 GREVILLE PLACE
LONDON NW6

Drawing Title

FIRST FLOOR ROOM ELEVATIONS
EXISTING

SCALE	1:20 @ A1	CAD Information
DATE	JAN 2021	
DRAWN	SB	
ISSUE	PLANNING	

Job No.	Drawing No.	Rev.
591	PLB 043	