





BACK (NW)

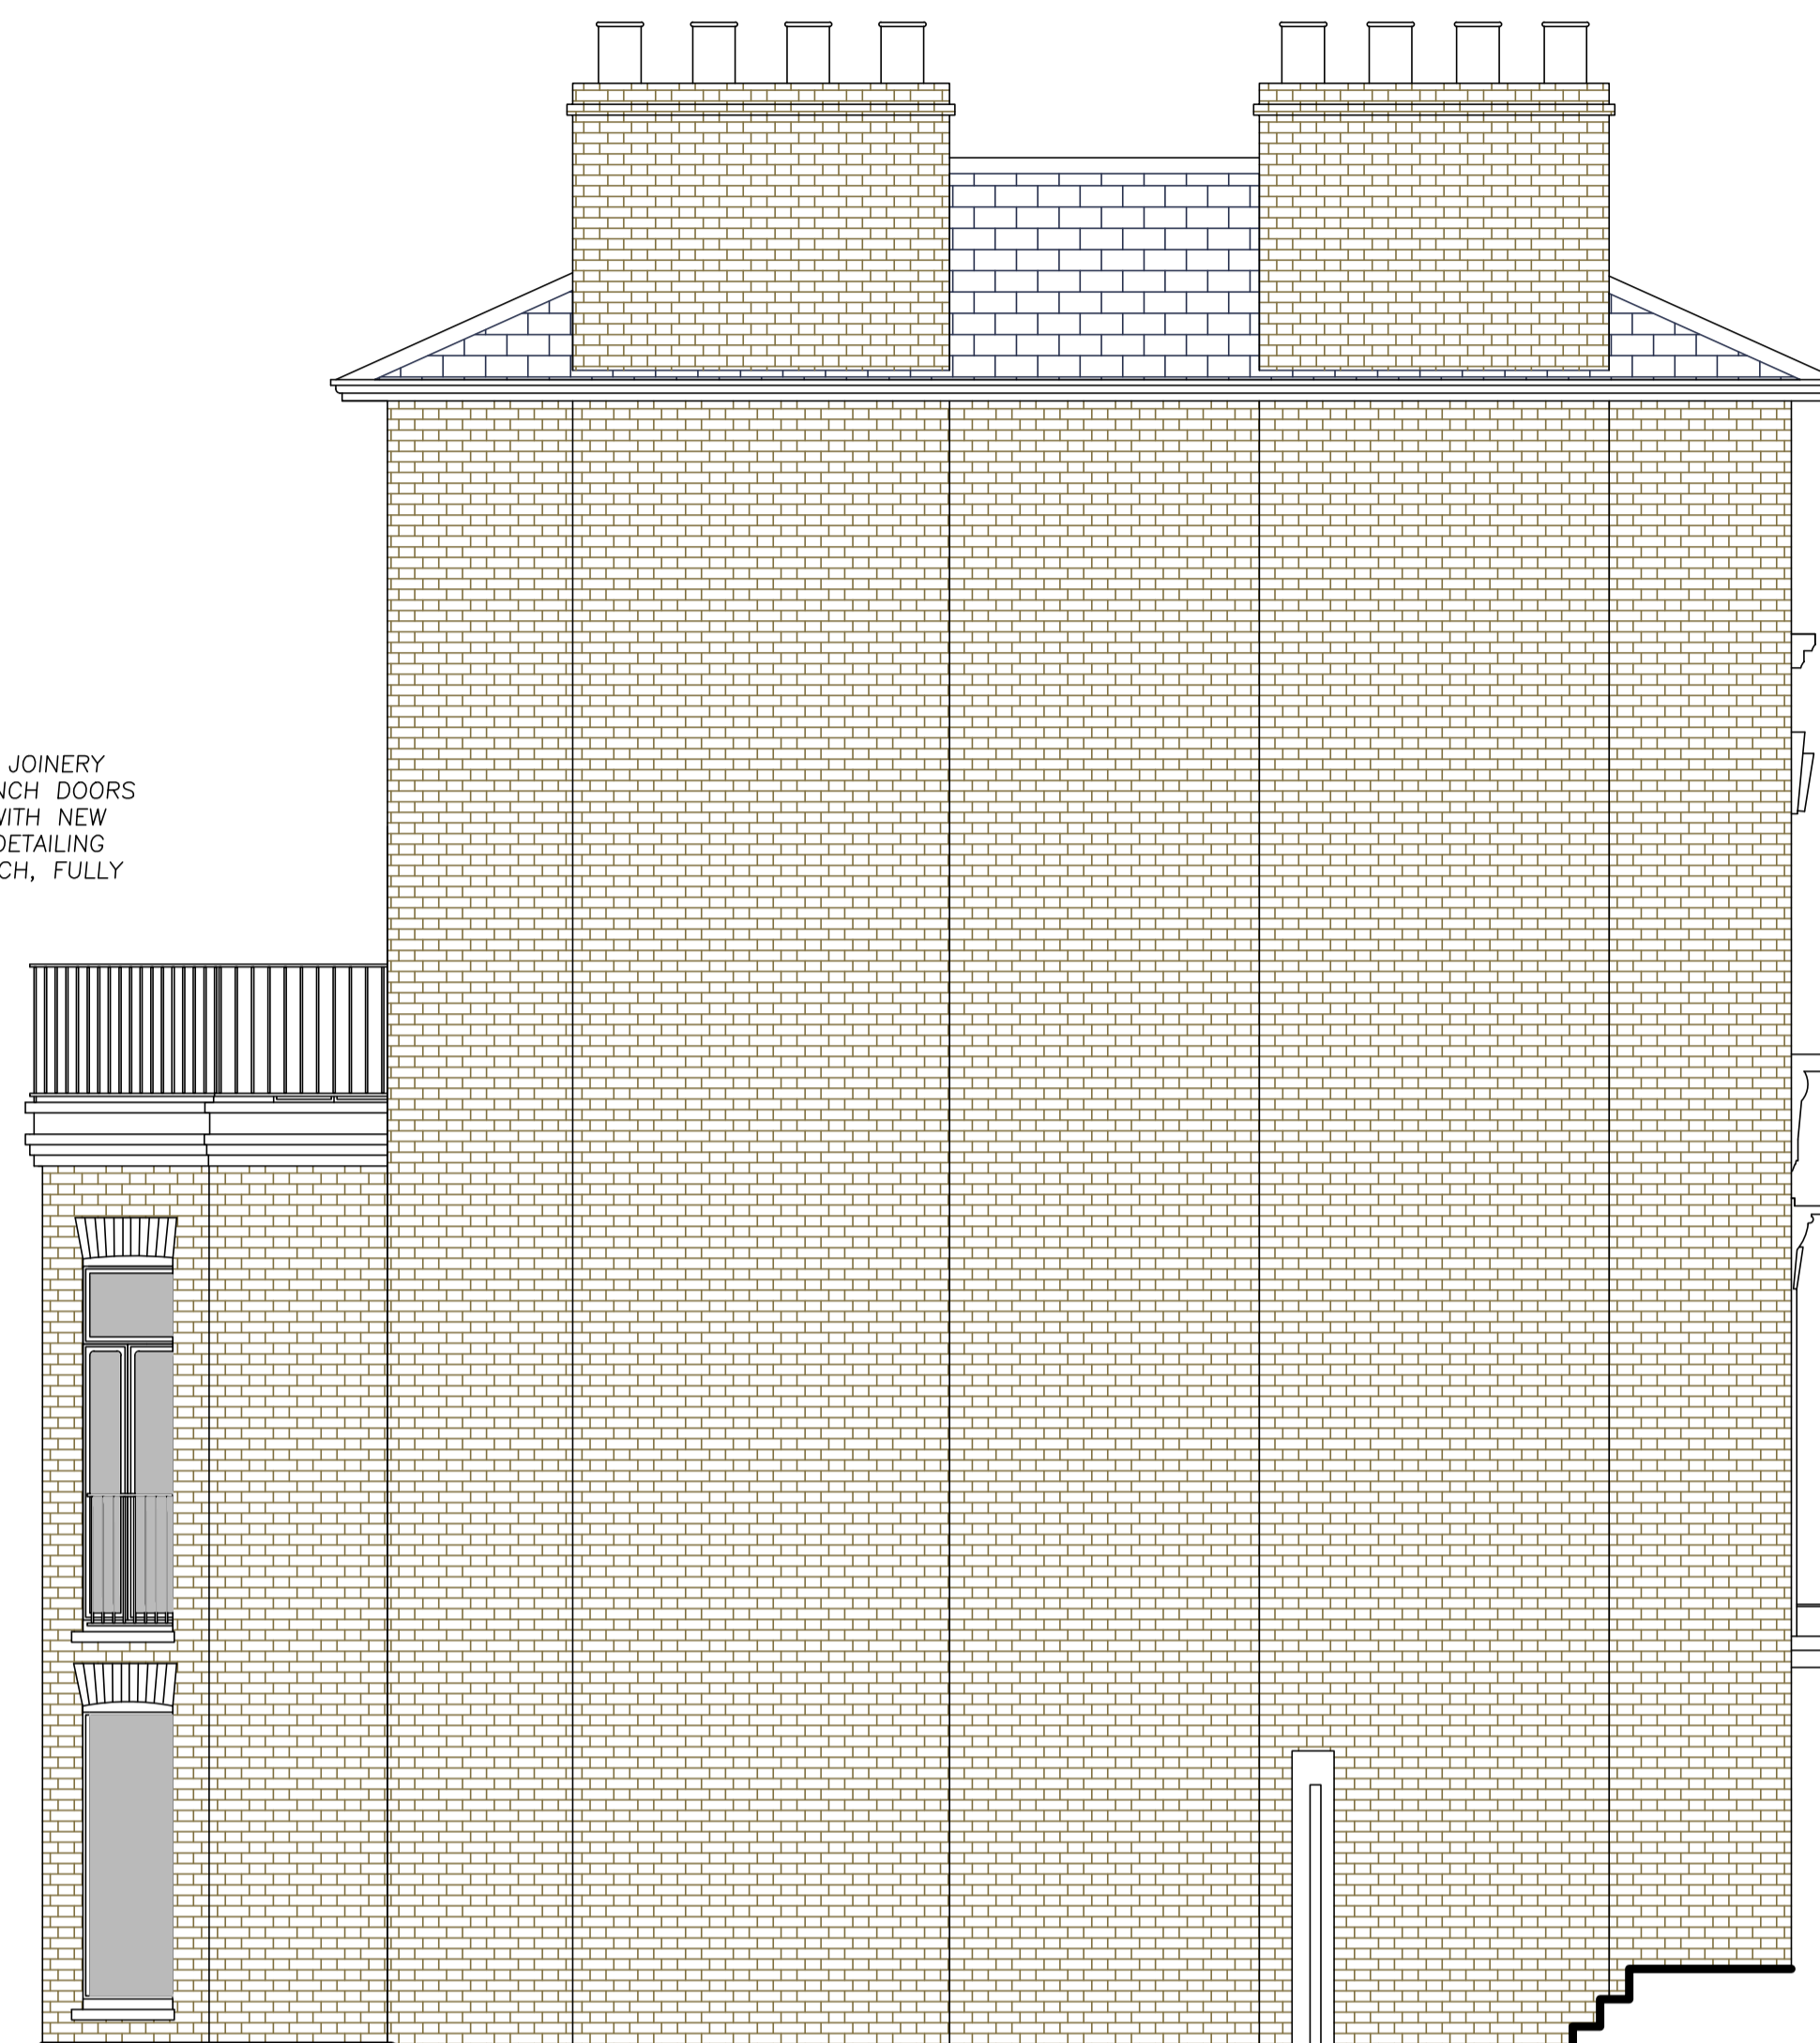

SIDE (SW)

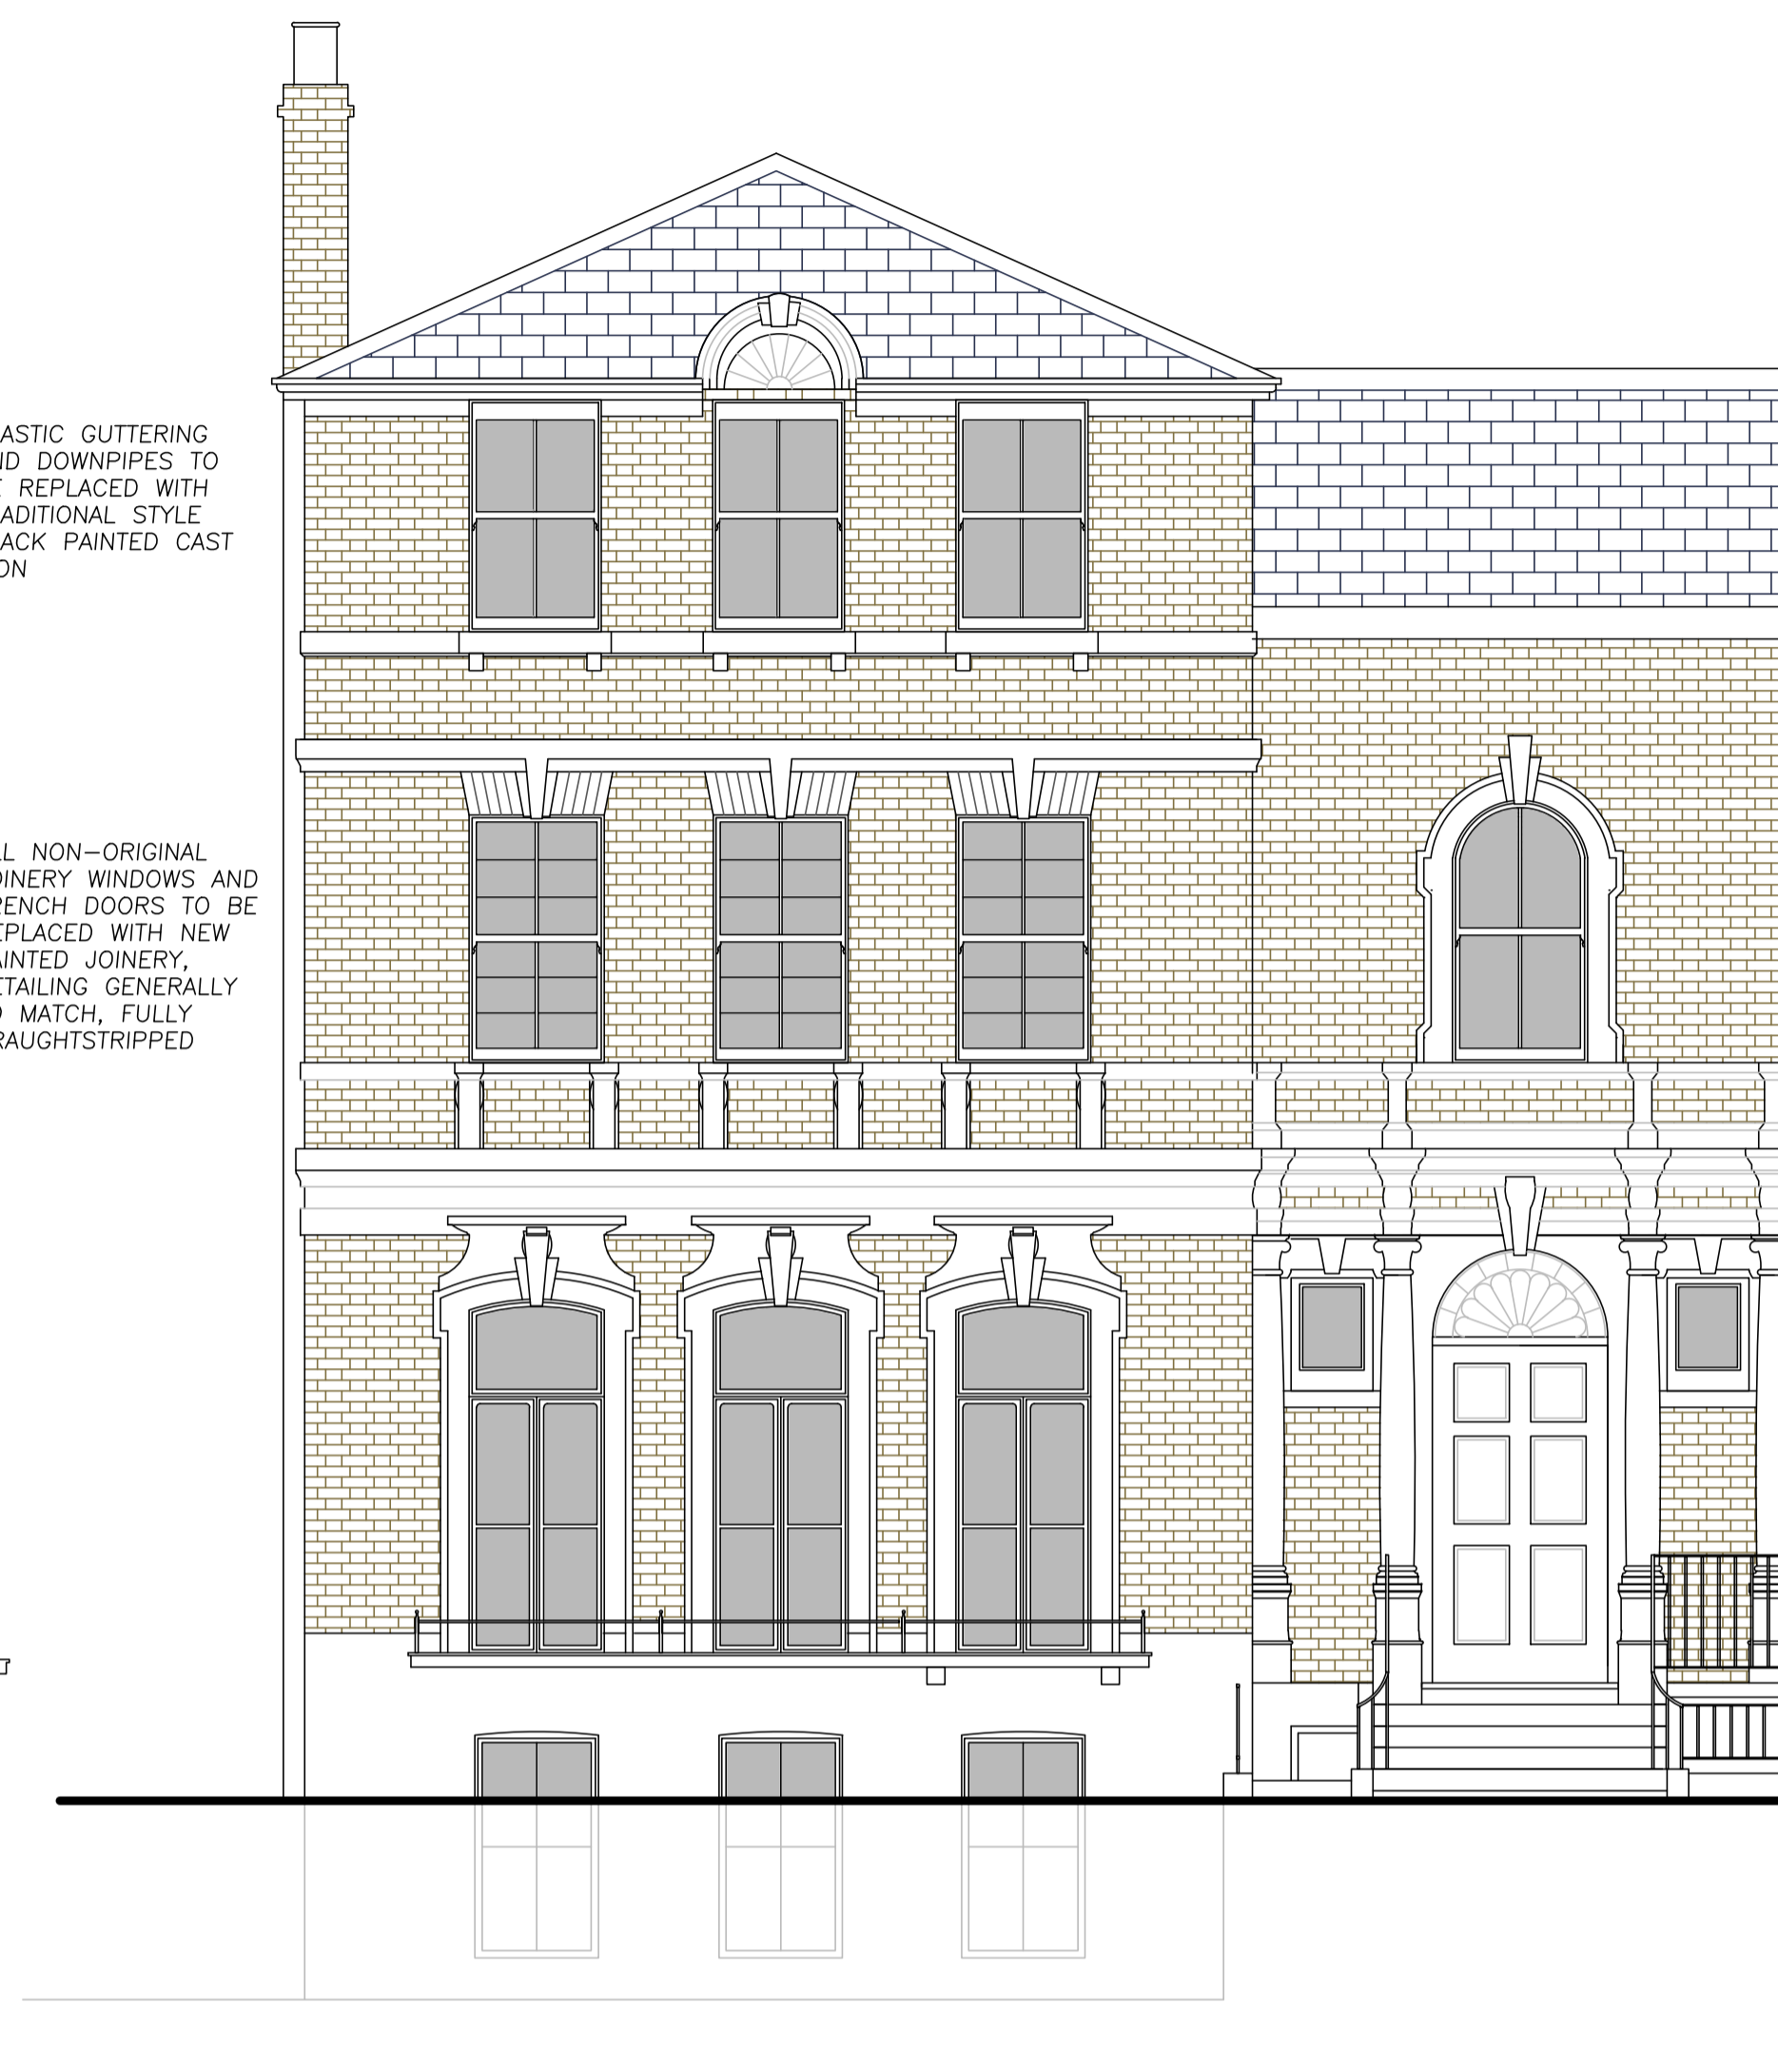

FRONT (SE)



Architecture and Design © Copyright

STEPHEN BRANDES ARCHITECTS
8 Well Walk Hampstead London NW3 1LD
Fax 020 7431 2227 Telephone 020 7431 2225

Job Title
17 GREVILLE PLAC
LONDON NW6

Drawing Title
PROPOSED ELEVATIONS

SCALE	1:50 @ A1	CAD Information
DATE	JAN 2021	
DRAWN	SB	
ISSUE	PLANNING	

Job No.	Drawing No.	Rev.
591	PLB 013	.