




0 1 2 3 5m

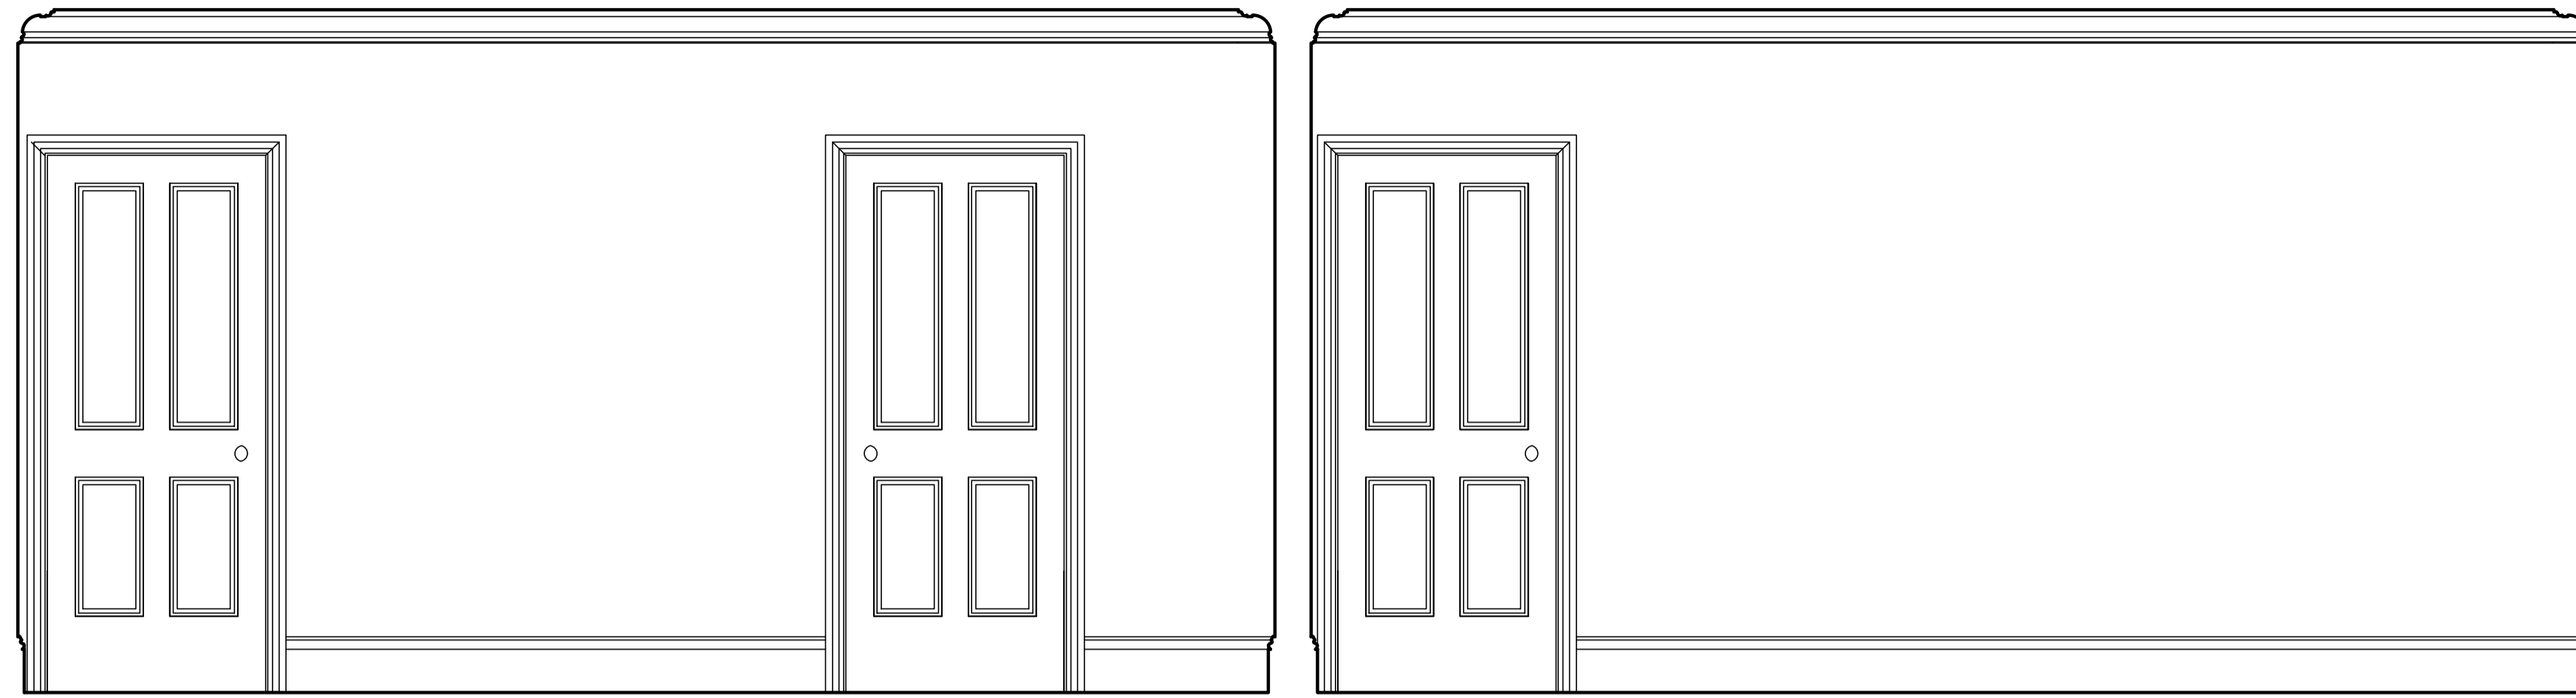

2-A

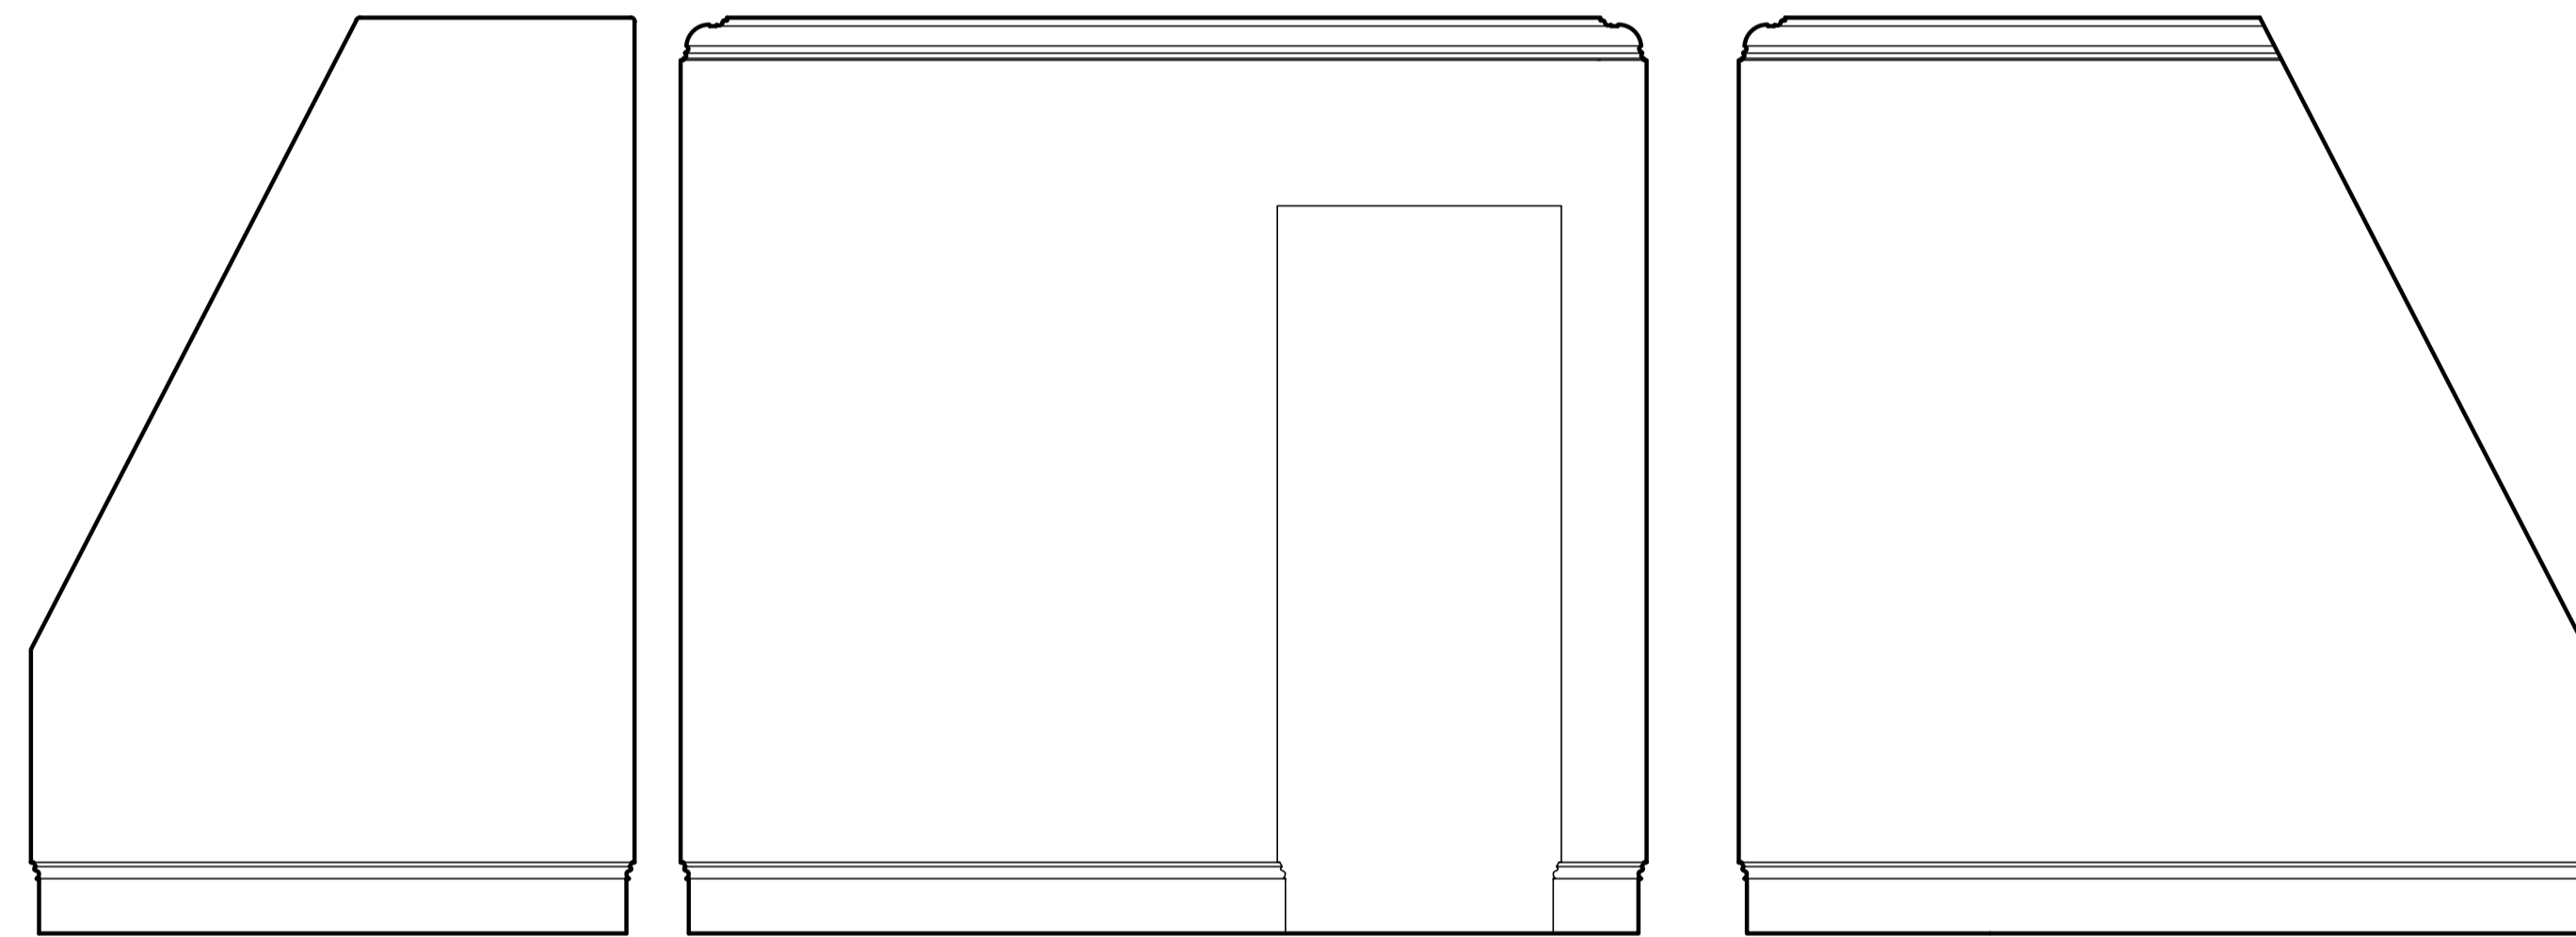


2-B

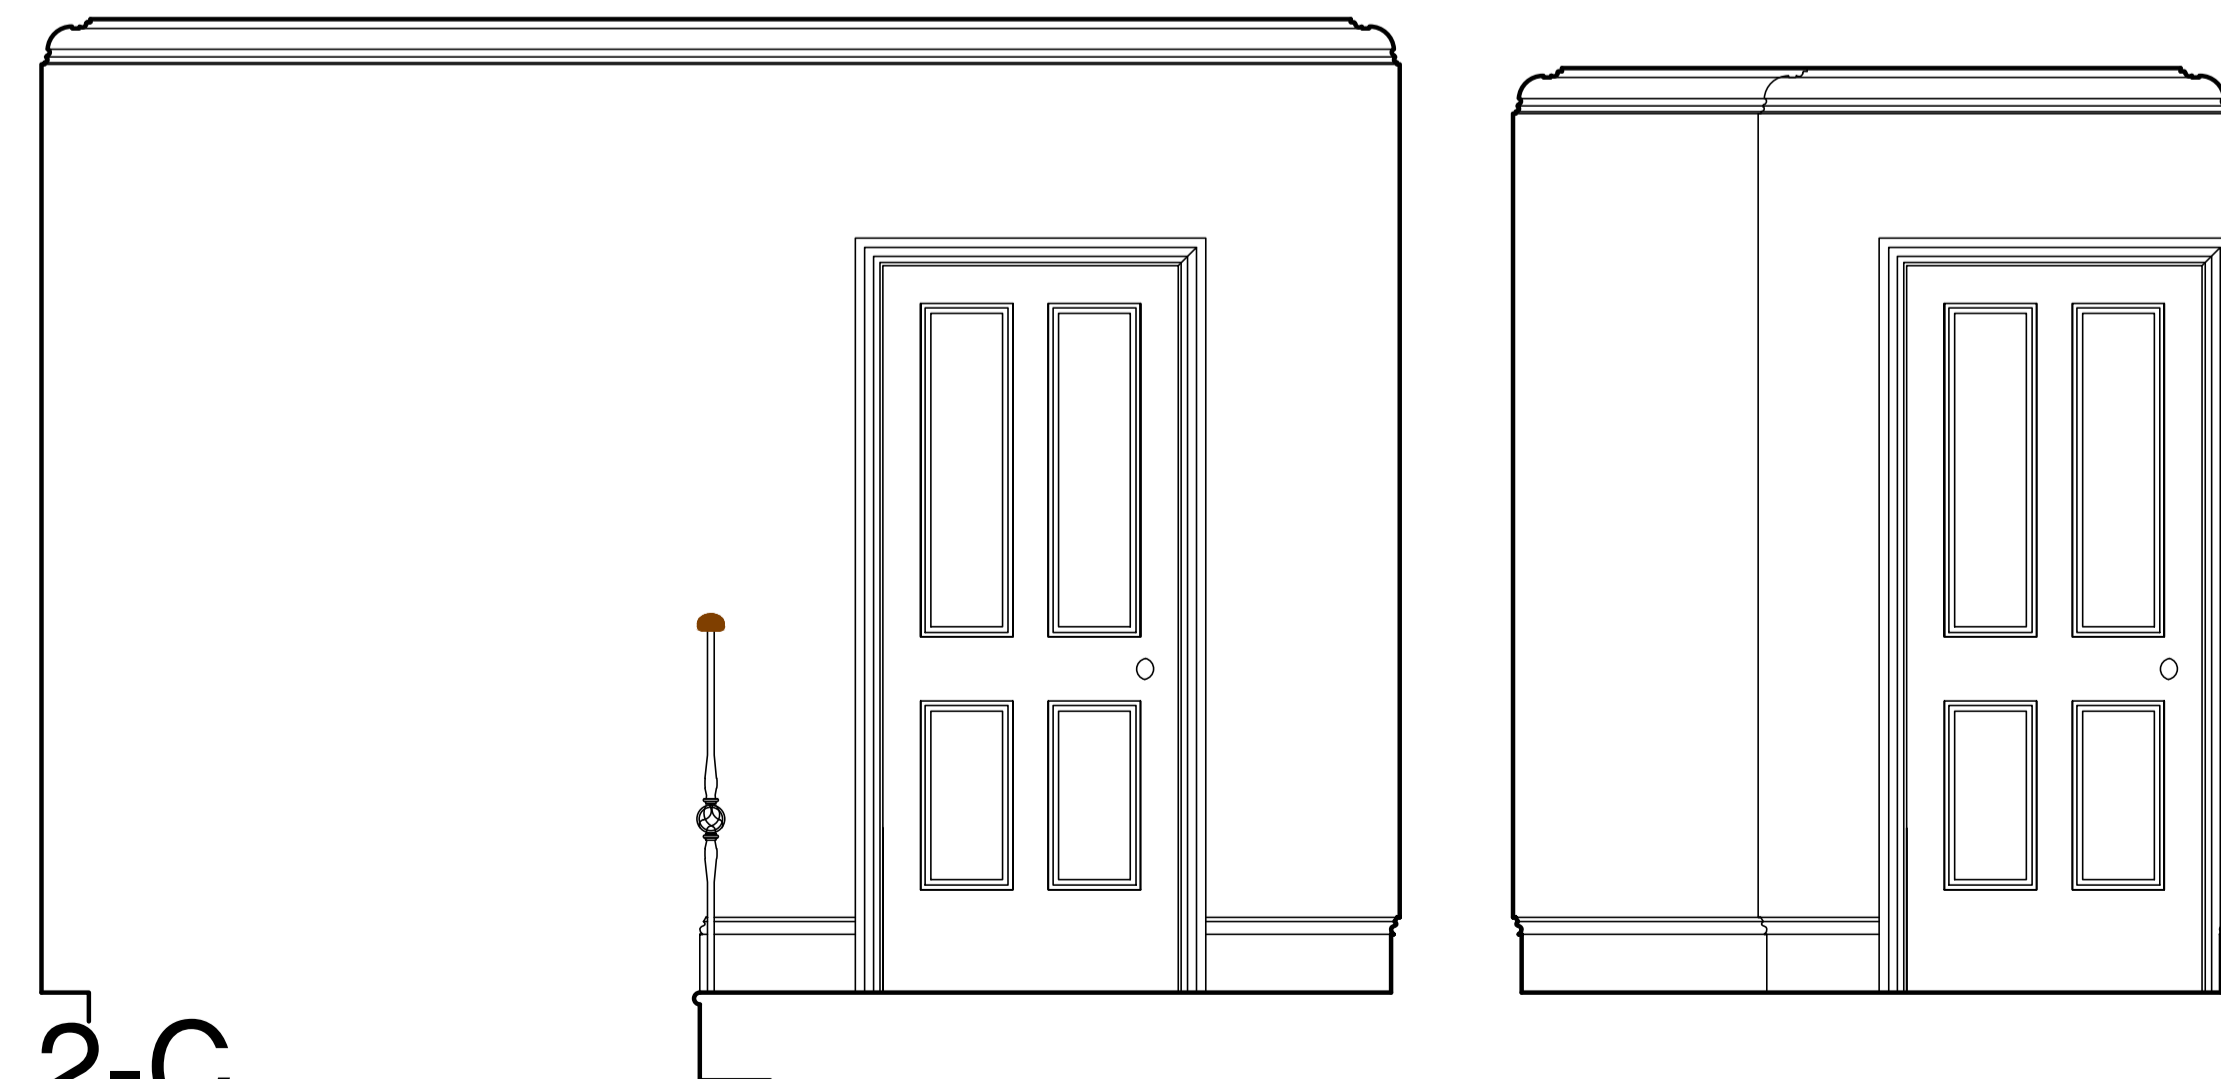

2-C

Revisions

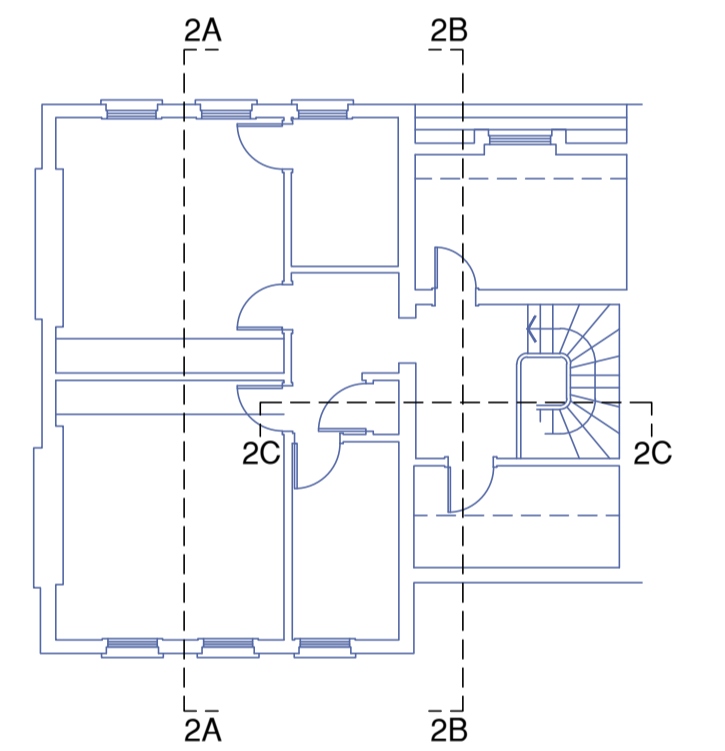

Architecture and Design © Copyright

**STEPHEN BRANDES ARCHITECTS**  
 5 Spedan Close Hampstead London NW3 7XF  
 architects@brandes.co.uk Tel 020 7431 2225

Job Title

17 GREVILLE PLACE  
 LONDON NW6

Drawing Title

SECOND FLOOR ROOM ELEVATIONS  
 EXISTING

SCALE	1:20 @ A1	CAD Information
DATE	JAN 2021	
DRAWN	SB	
ISSUE	PLANNING	

Job No.	Drawing No.	Rev.
591	PLB 044	