



0 1 2 3 5m

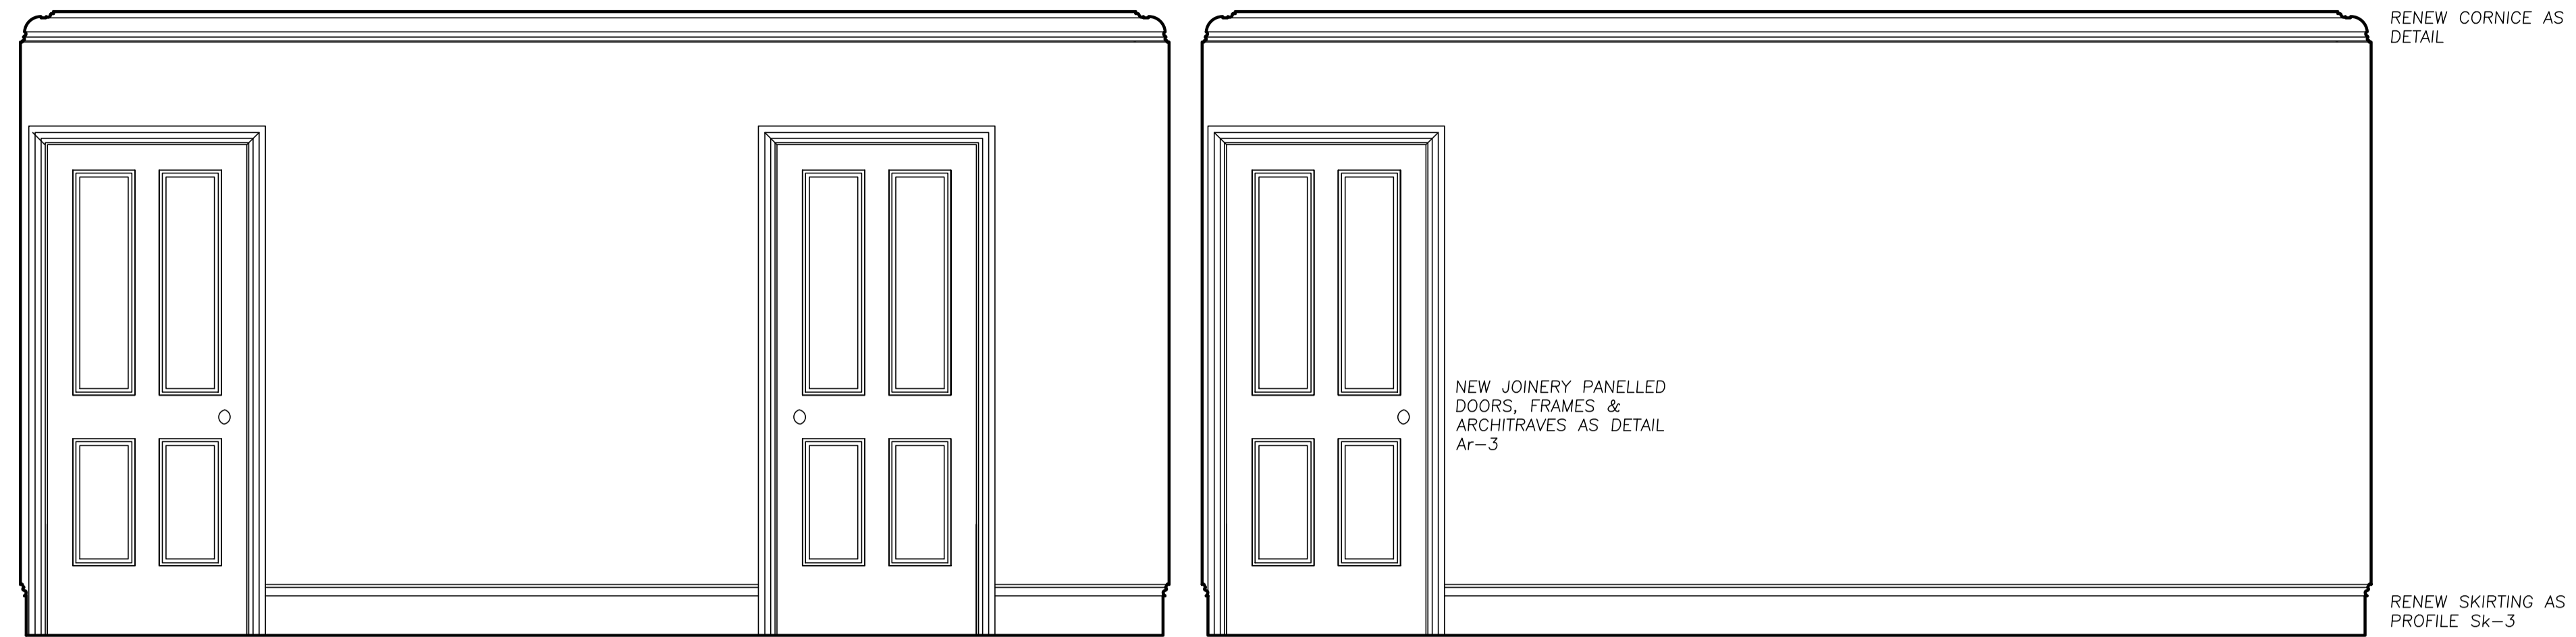


2-A

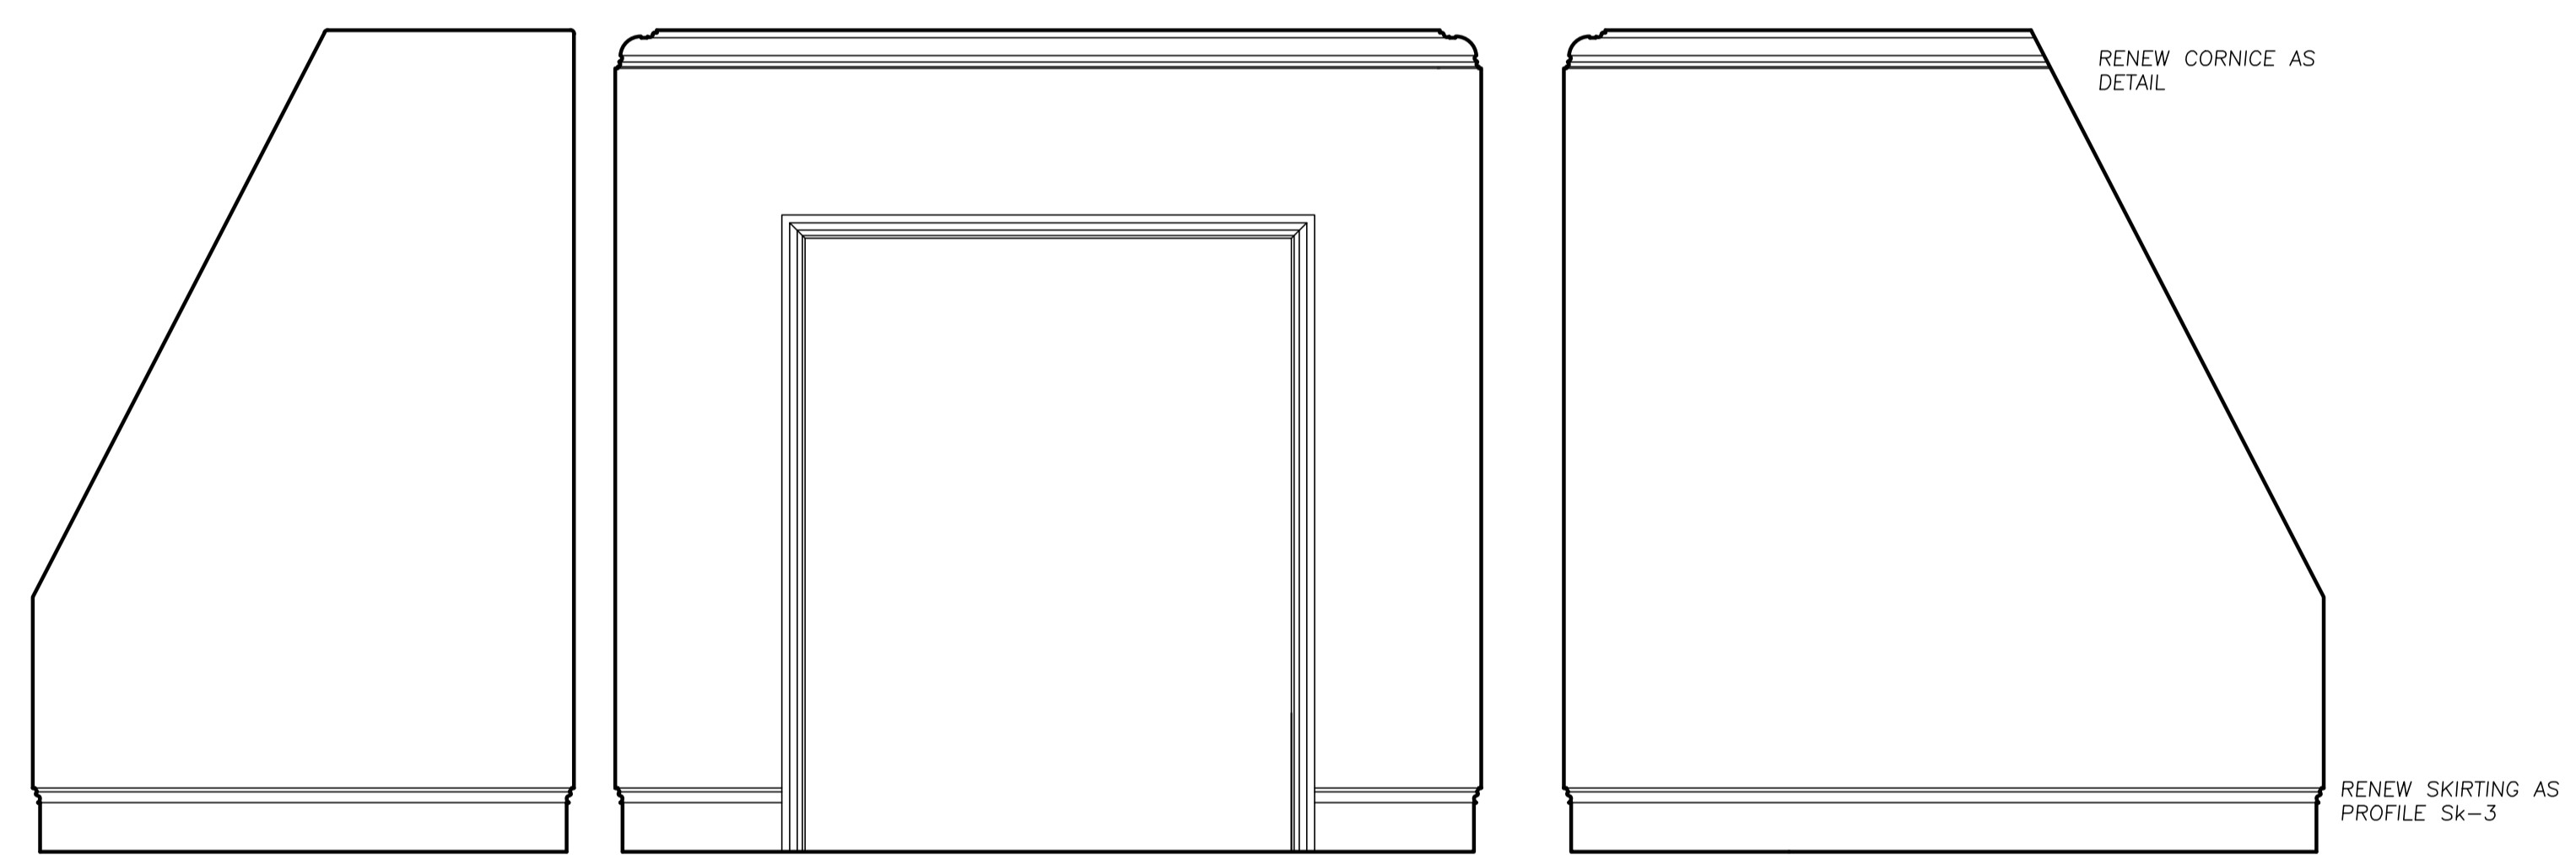

2-B

ENLARGED OPENING BETWEEN LANDING AND LOBBY WITH JOINERY LININGS AND ARCHITRAVES Ar-2

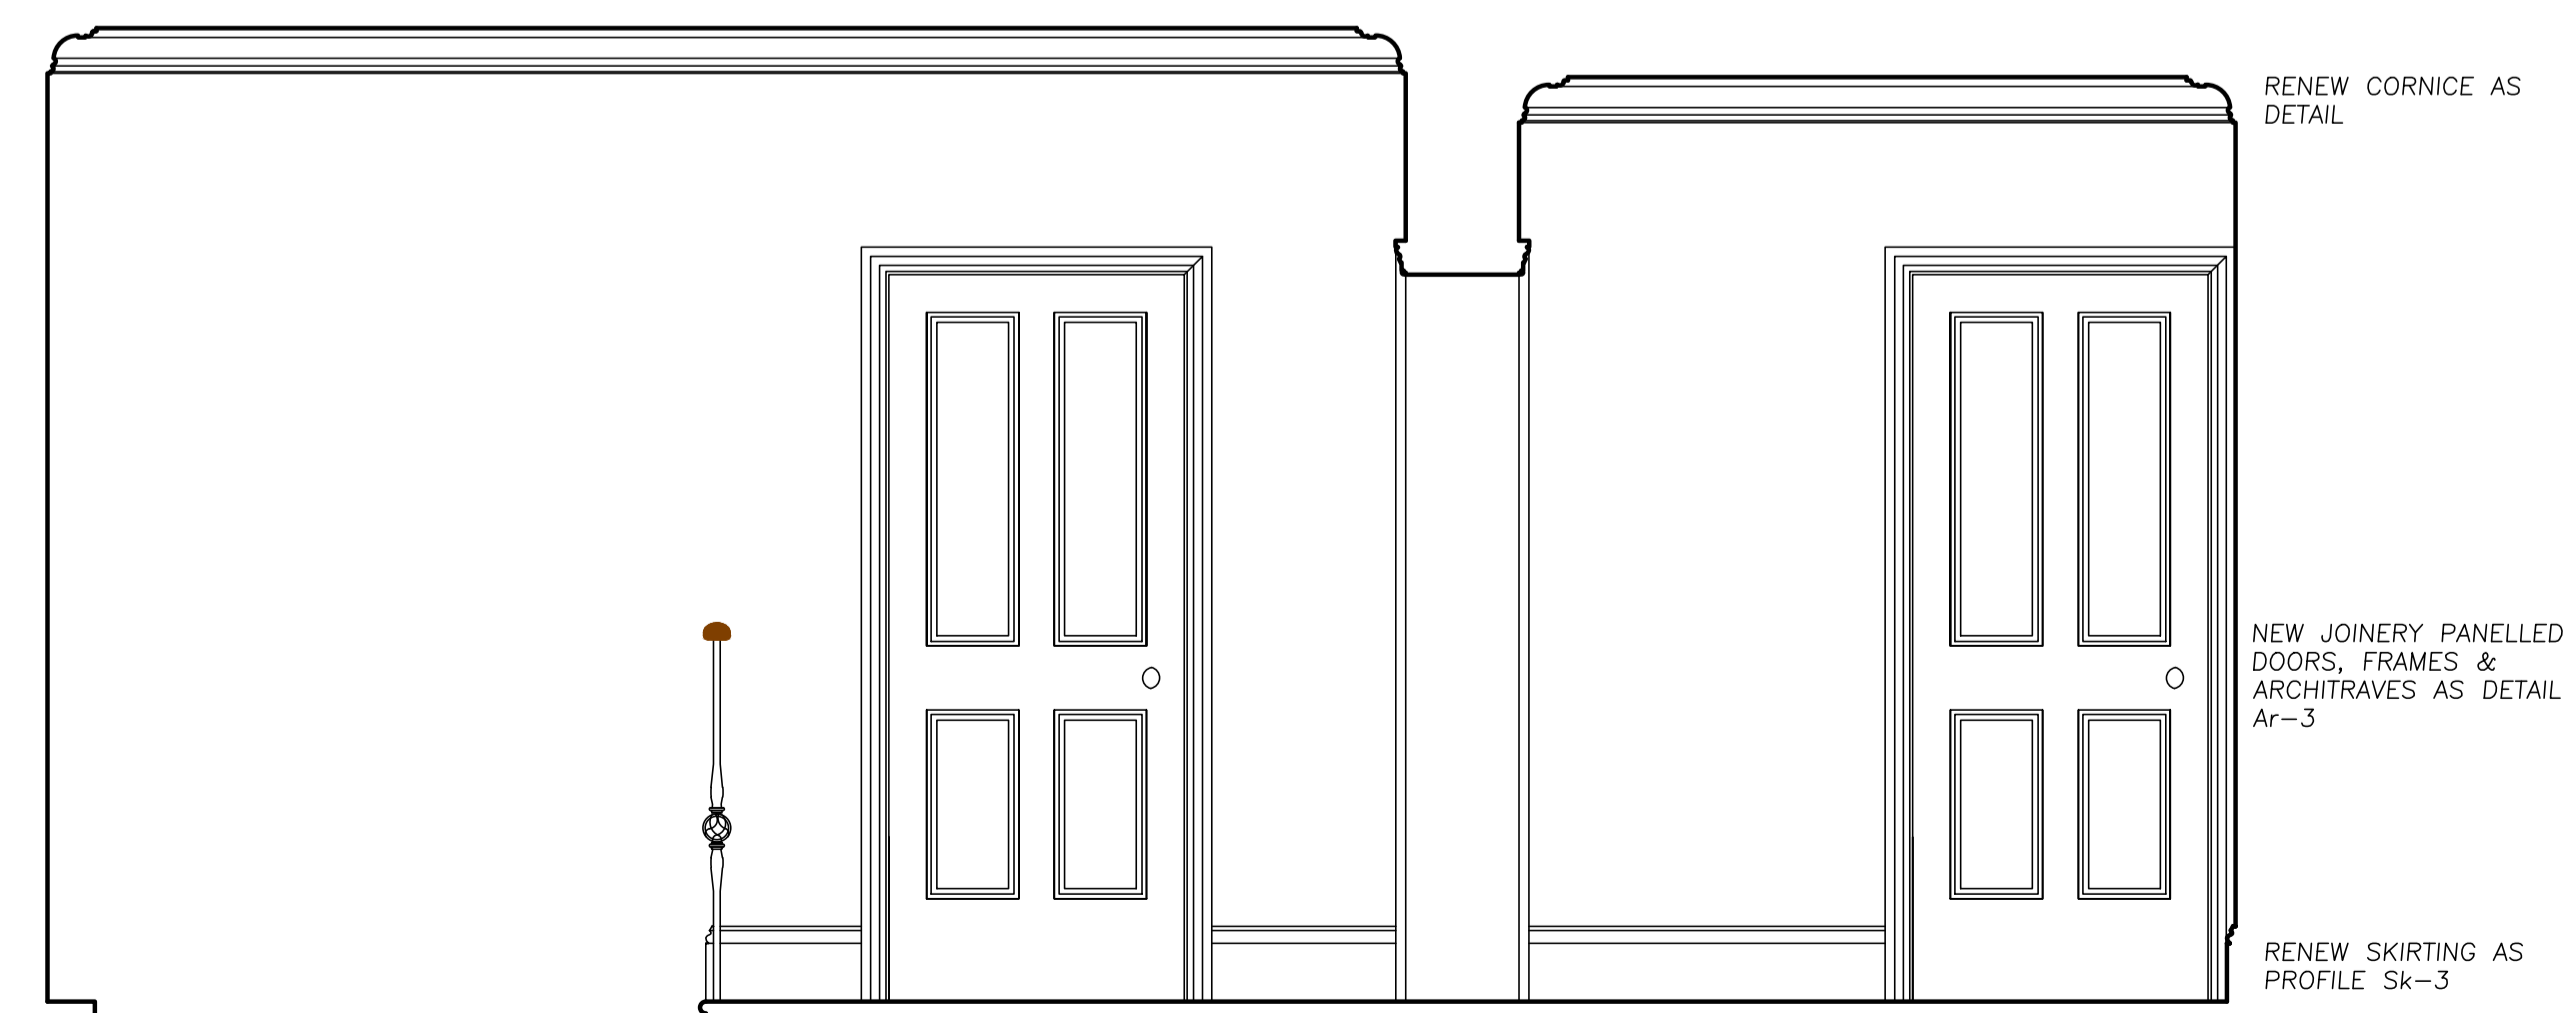

2-C

ENLARGED OPENING BETWEEN LANDING AND LOBBY WITH JOINERY LININGS AND ARCHITRAVES Ar-2

Revisions

Architecture and Design © Copyright  
**STEPHEN BRANDES ARCHITECTS**  
 5 Spedan Close Hampstead London NW3 7XF  
 architects@brandes.co.uk Tel 020 7431 2225

Job Title  
 17 GREVILLE PLACE  
 LONDON NW6

Drawing Title  
 SECOND FLOOR ROOM ELEVATIONS  
 PROPOSED

SCALE	1:20 @ A1	CAD Information
DATE	JAN 2021	
DRAWN	SB	
ISSUE	PLANNING	

Job No.	Drawing No.	Rev.
591	PLB 144	