



Revisions

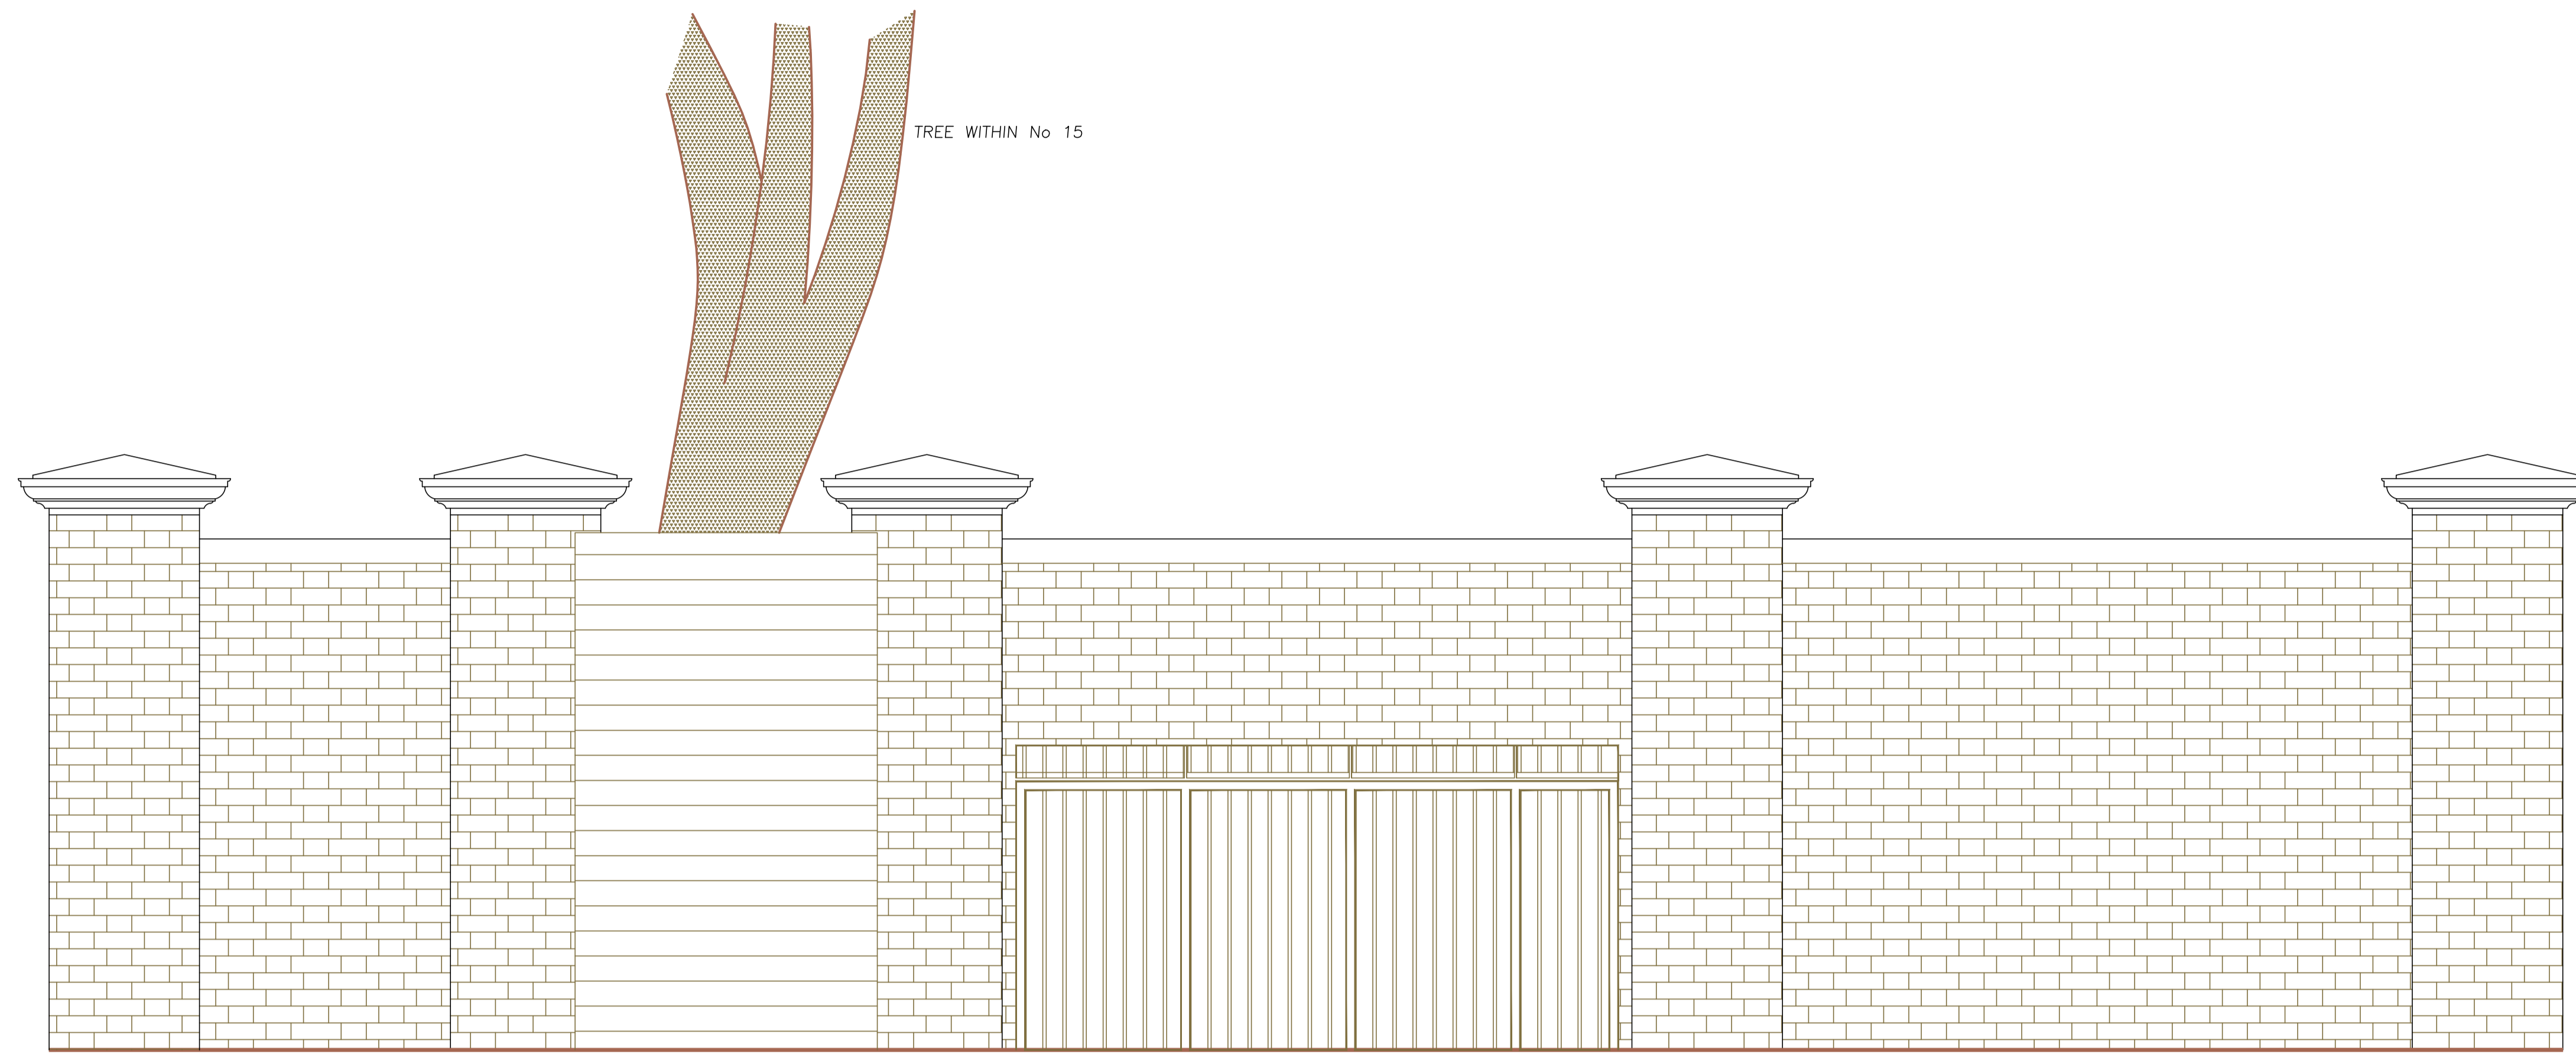

### SIDE BOUNDARY WALL

ALL AS EXISTING

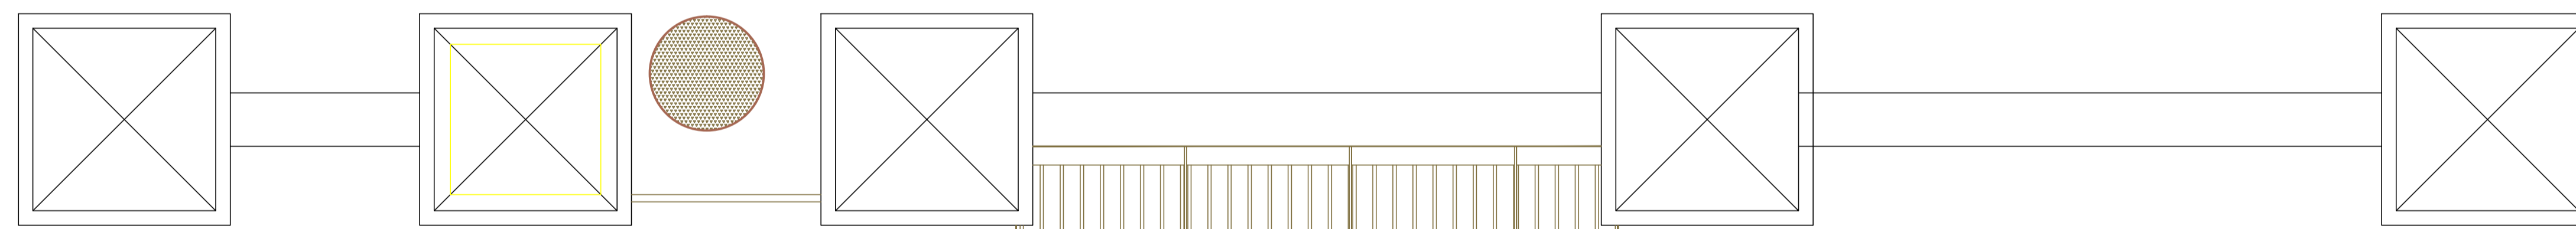

### PLAN



Architecture and Design © Copyright

**STEPHEN BRANDES ARCHITECTS**  
5 Spedan Close Hampstead London NW3 7XF  
architects@brandes.co.uk Tel 020 7431 2225

Job Title  
**17 GREVILLE PLACE  
LONDON NW6**

Drawing Title  
**FORECOURT  
BINS STORE**

SCALE	1:20 @ A1	CAD Information
DATE	MAR 2021	
DRAWN	SB	
ISSUE	PLANNING	

Job No.	Drawing No.	Rev.
591	PLB 101	

