

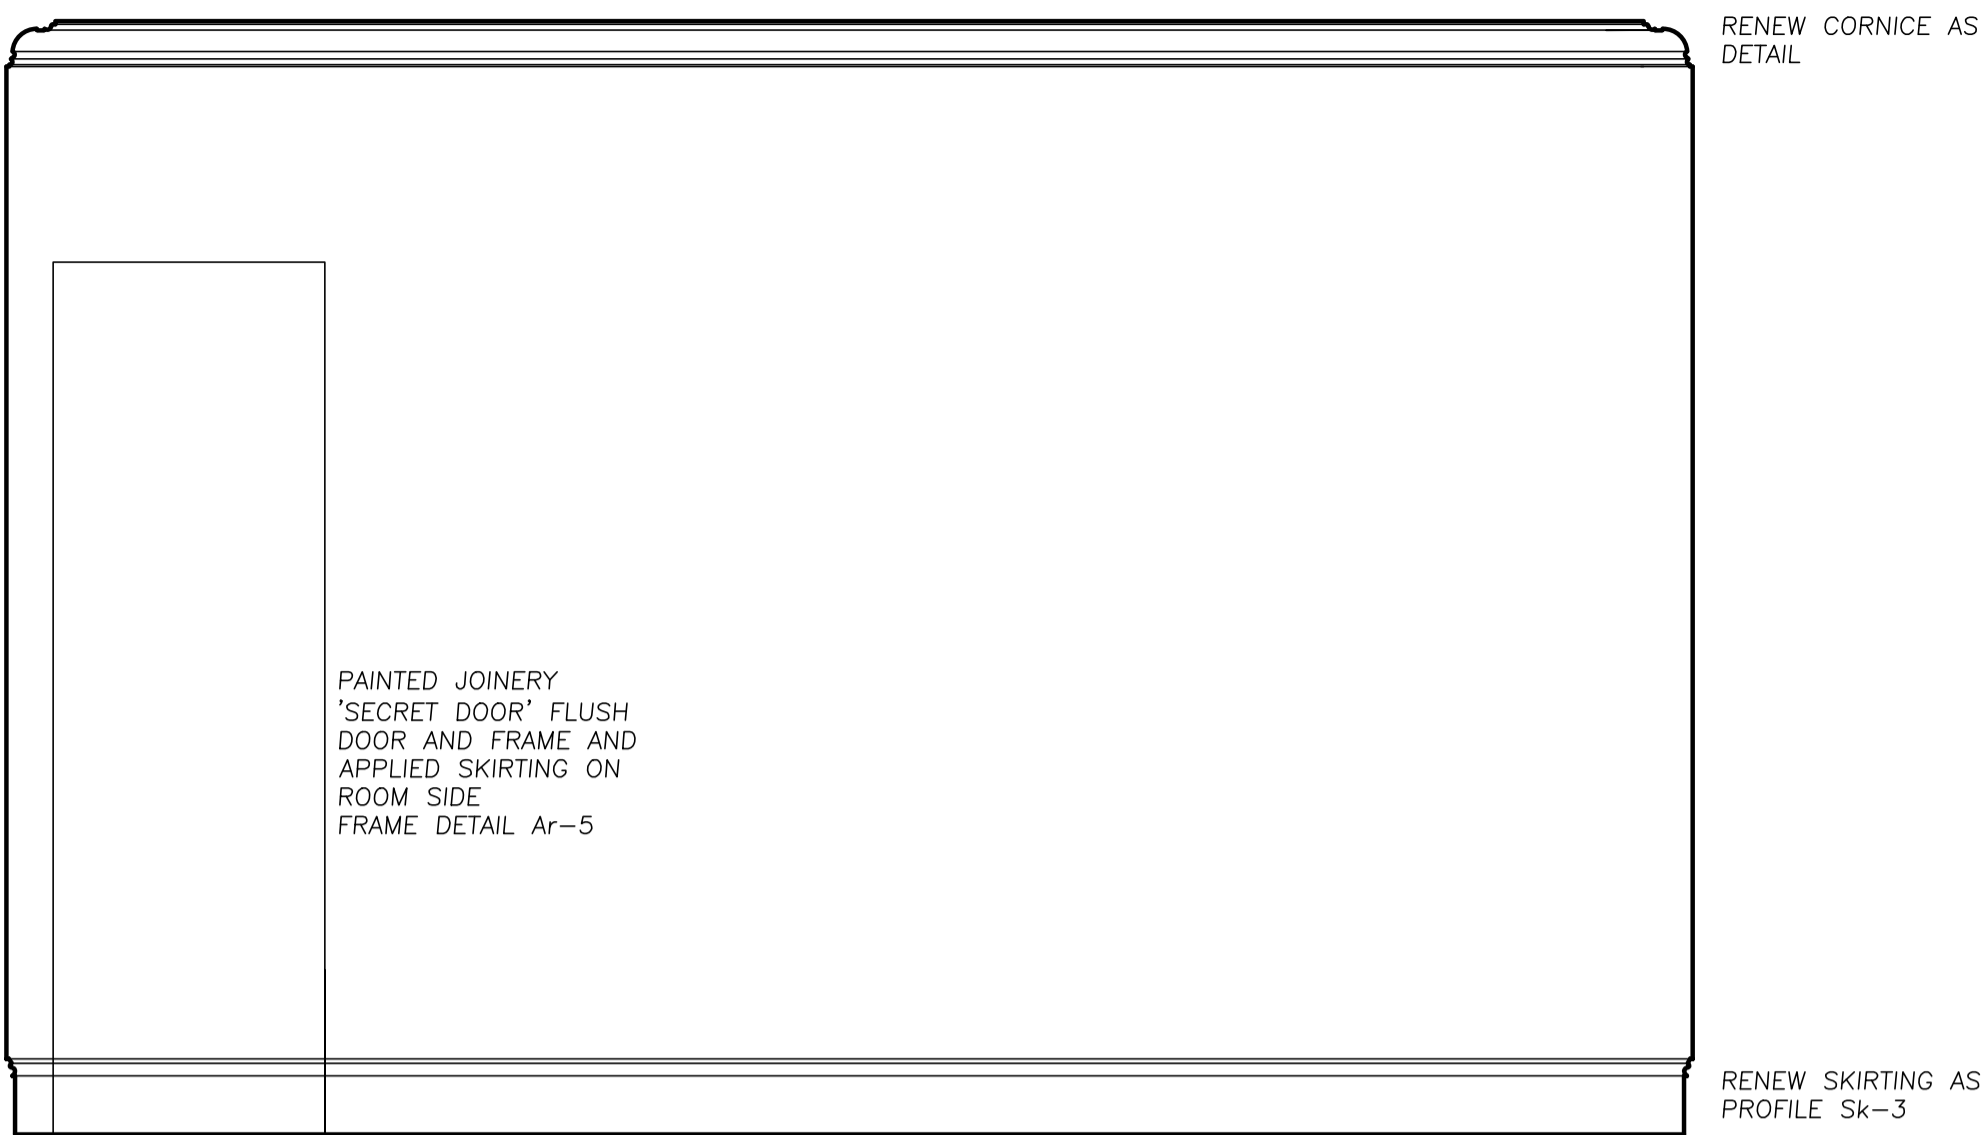


0 1 2 3 5m

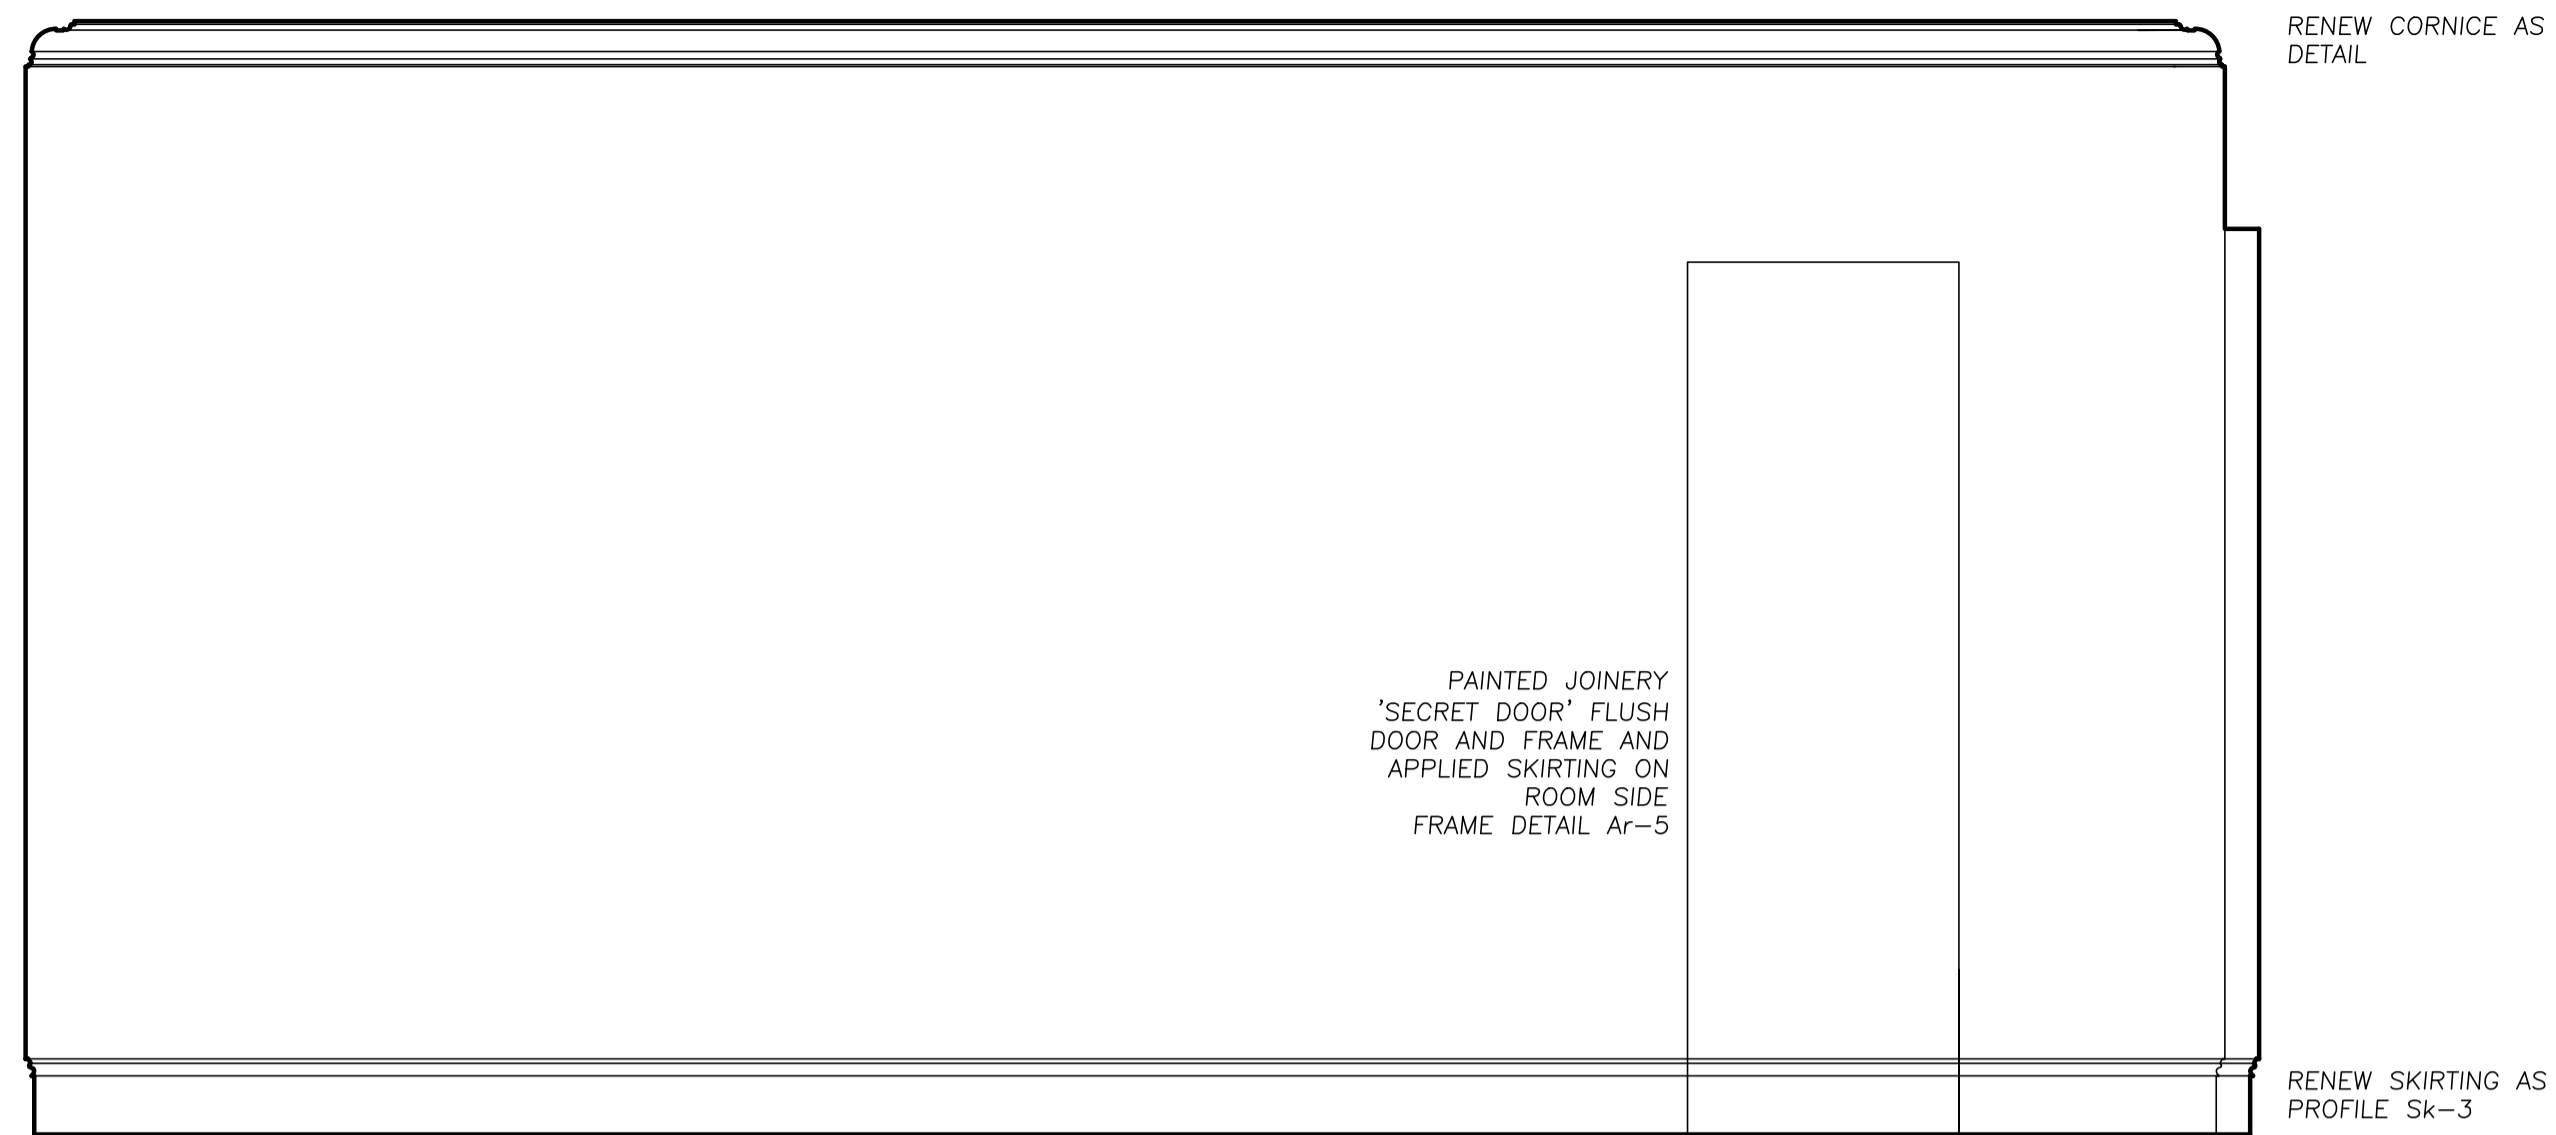


1-A


1-B

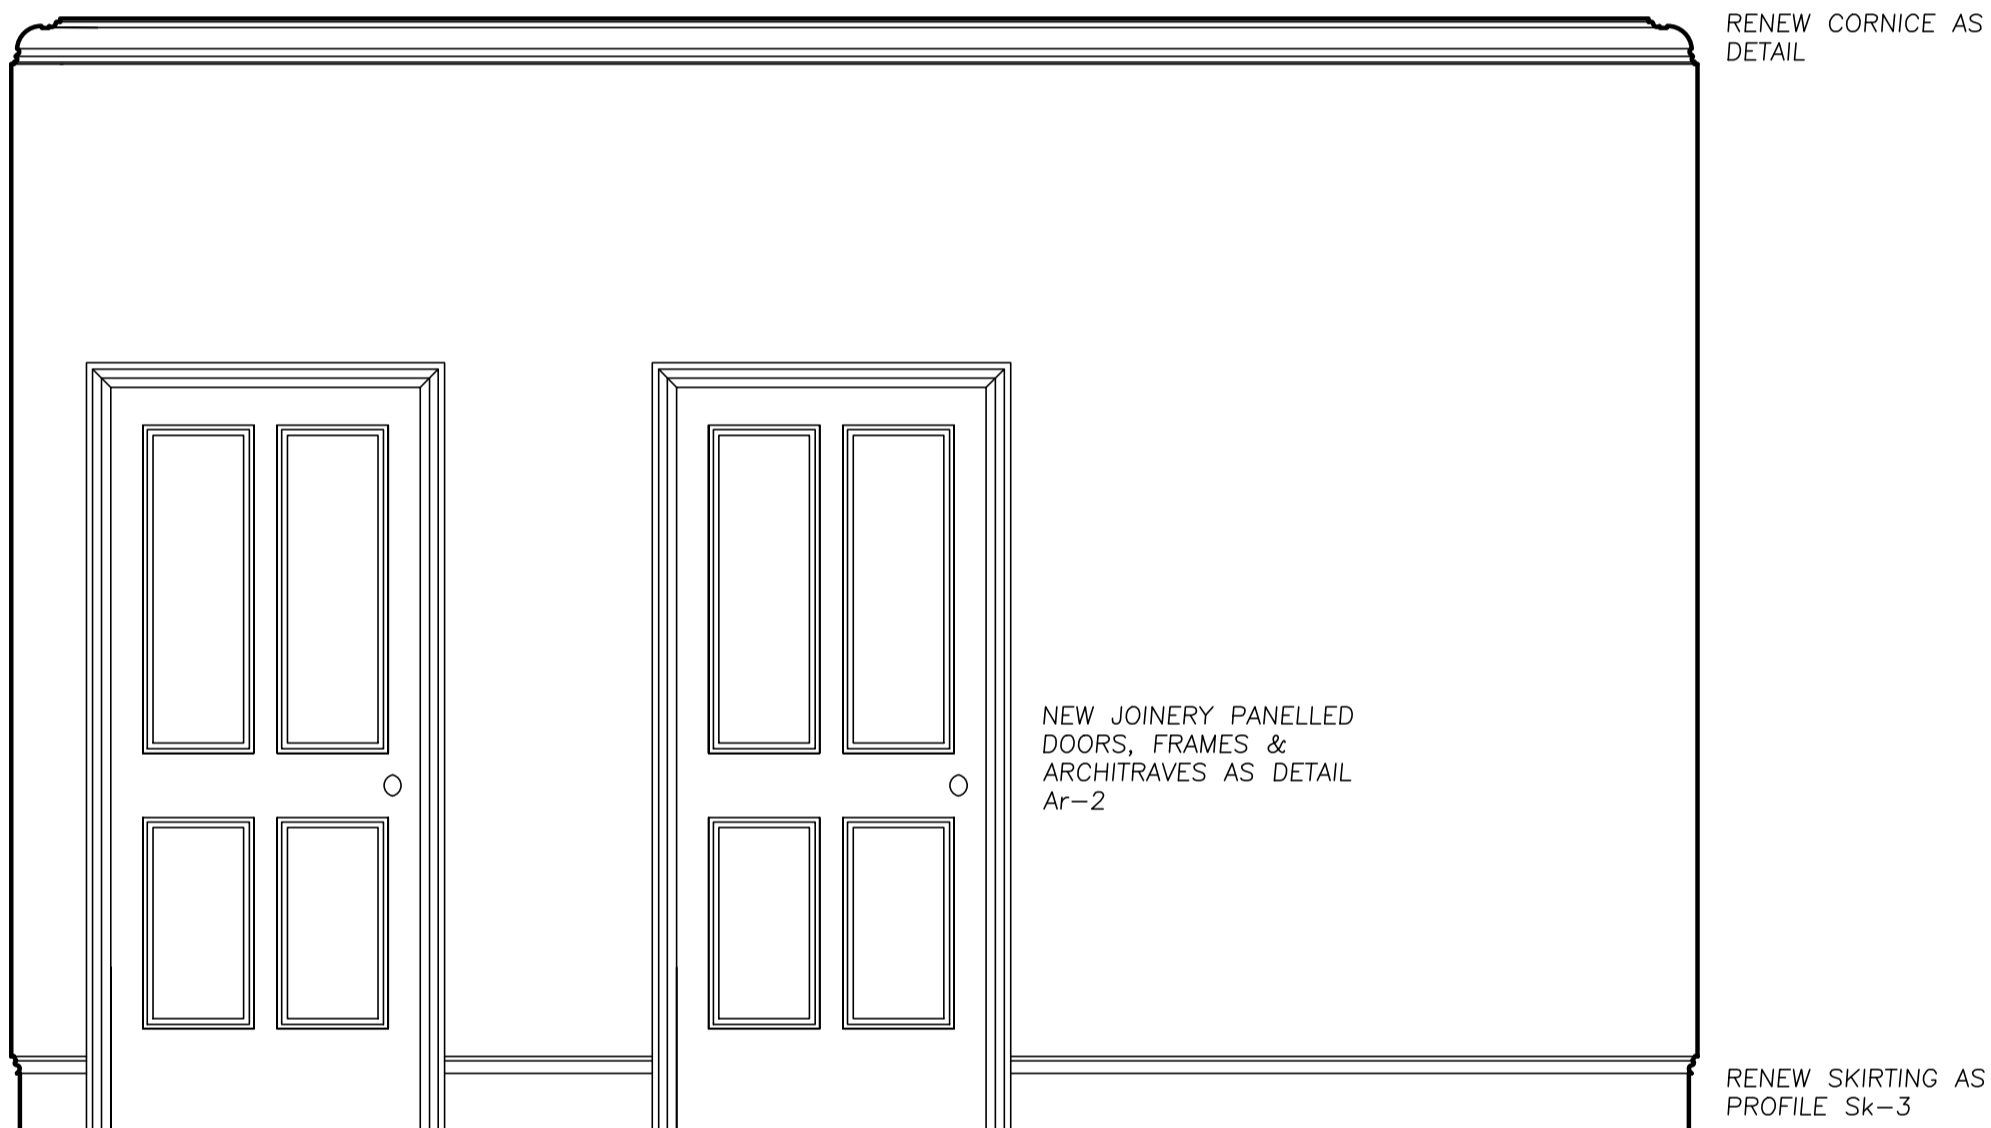

1-C

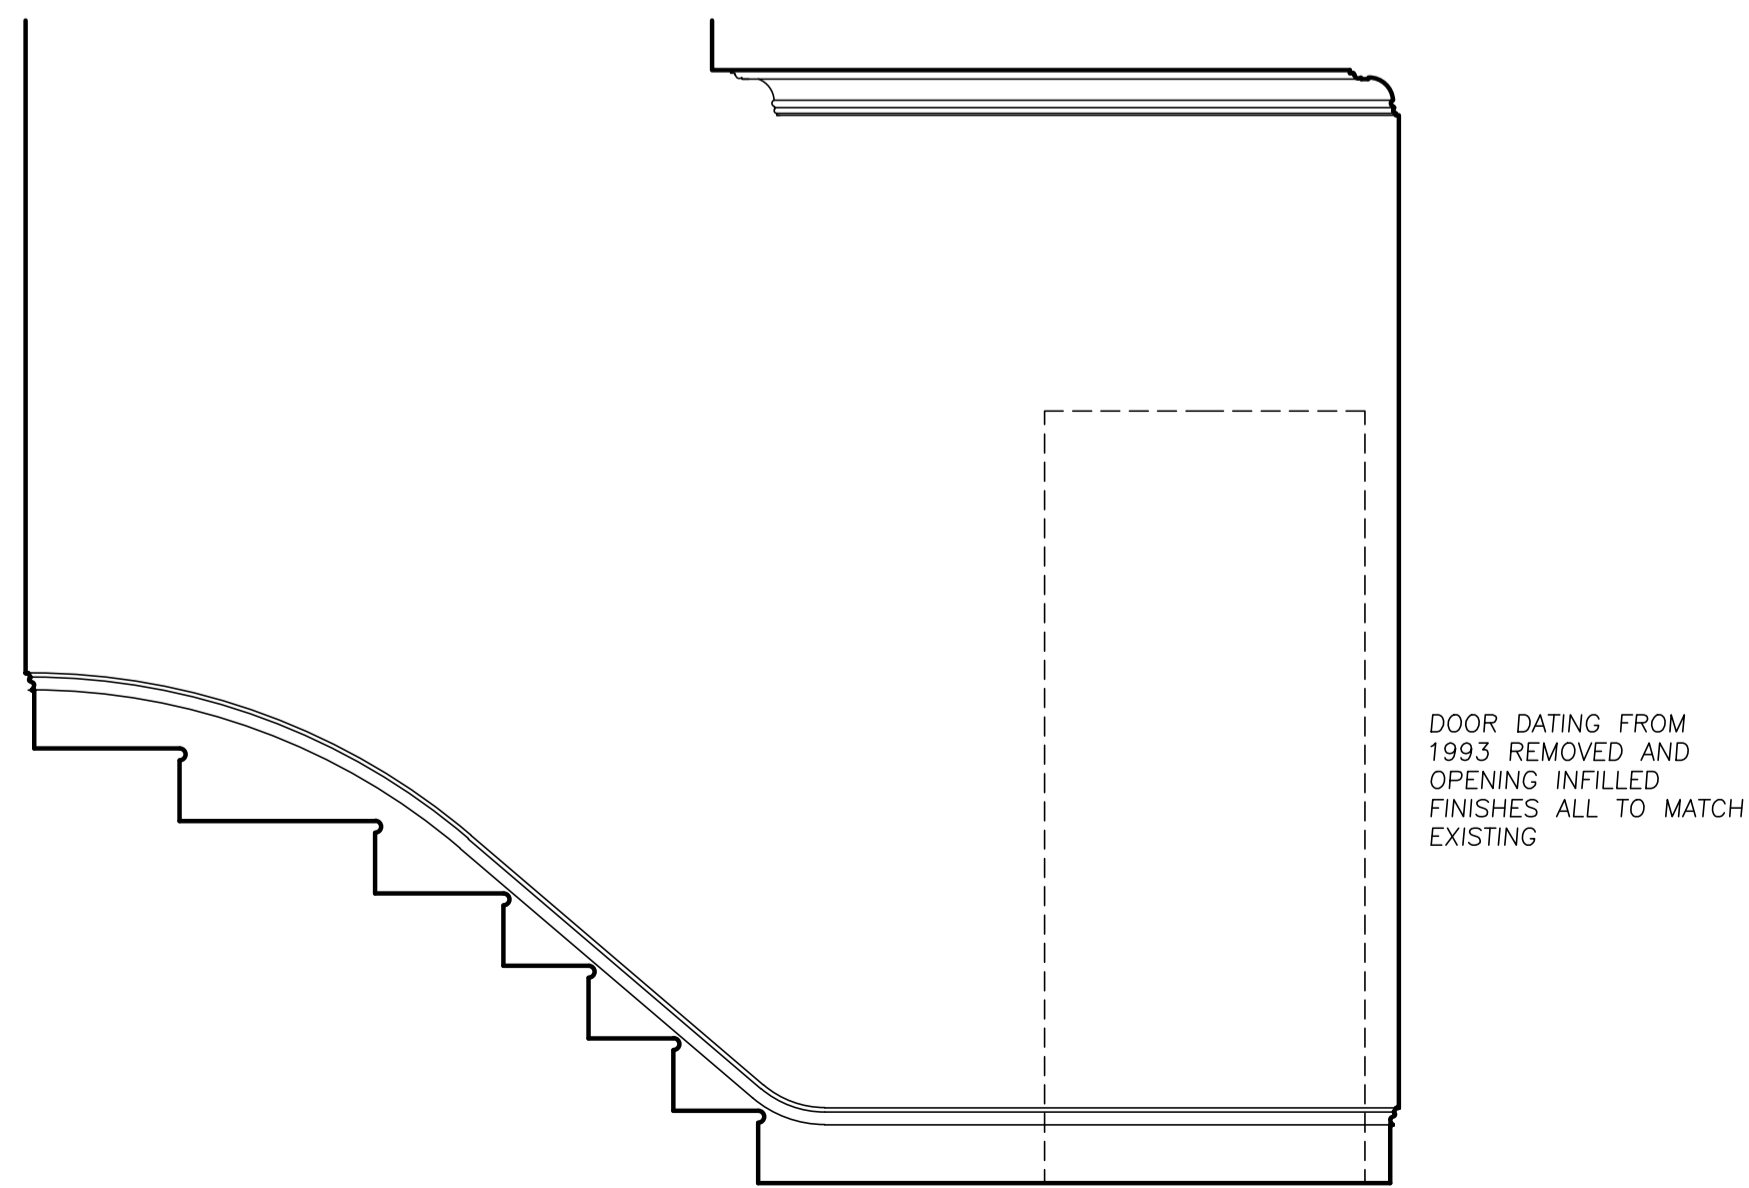

1-D

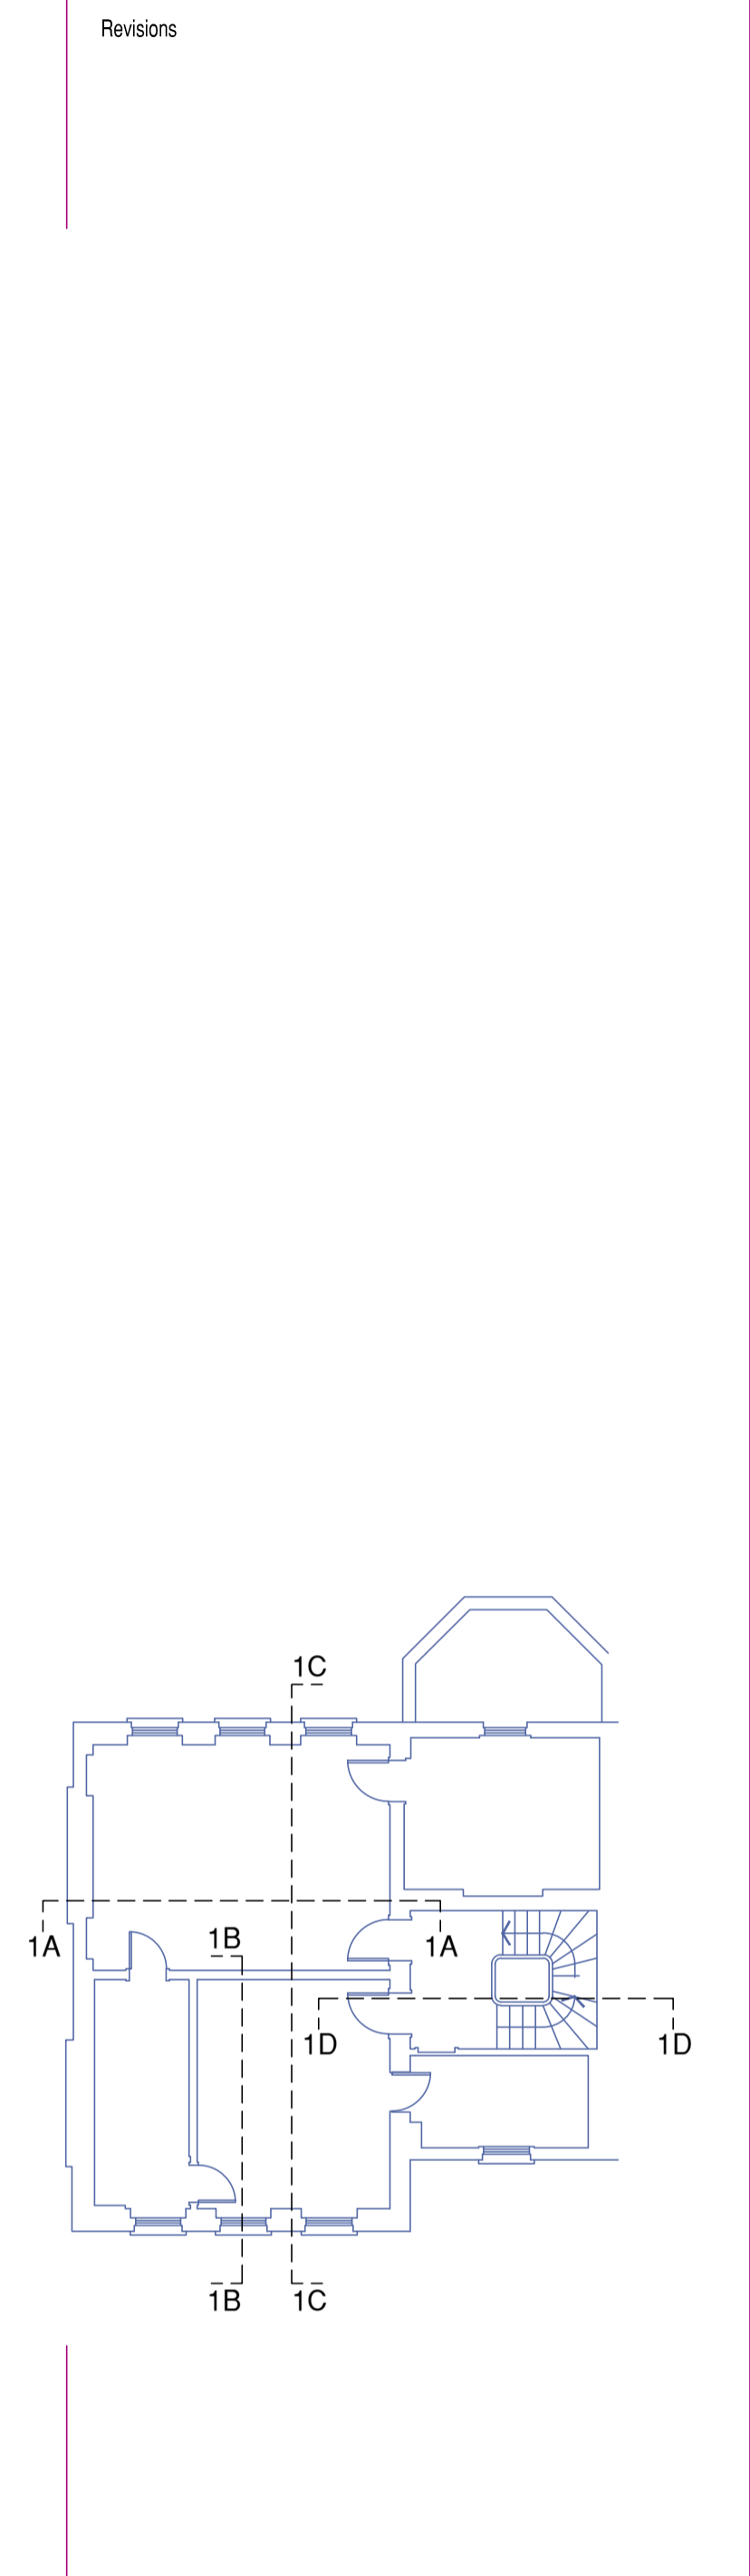

Architecture and Design © Copyright
STEPHEN BRANDES ARCHITECTS
 5 Spedan Close Hampstead London NW3 7XF
 architects@brandes.co.uk Tel 020 7431 2225

Job Title
 17 GREVILLE PLACE
 LONDON NW6

Drawing Title
FIRST FLOOR ROOM ELEVATIONS PROPOSED

SCALE	1:20 @ A1	CAD Information
DATE	JAN 2021	
DRAWN	SB	
ISSUE	PLANNING	

Job No.	Drawing No.	Rev.
591	PLB 143	