

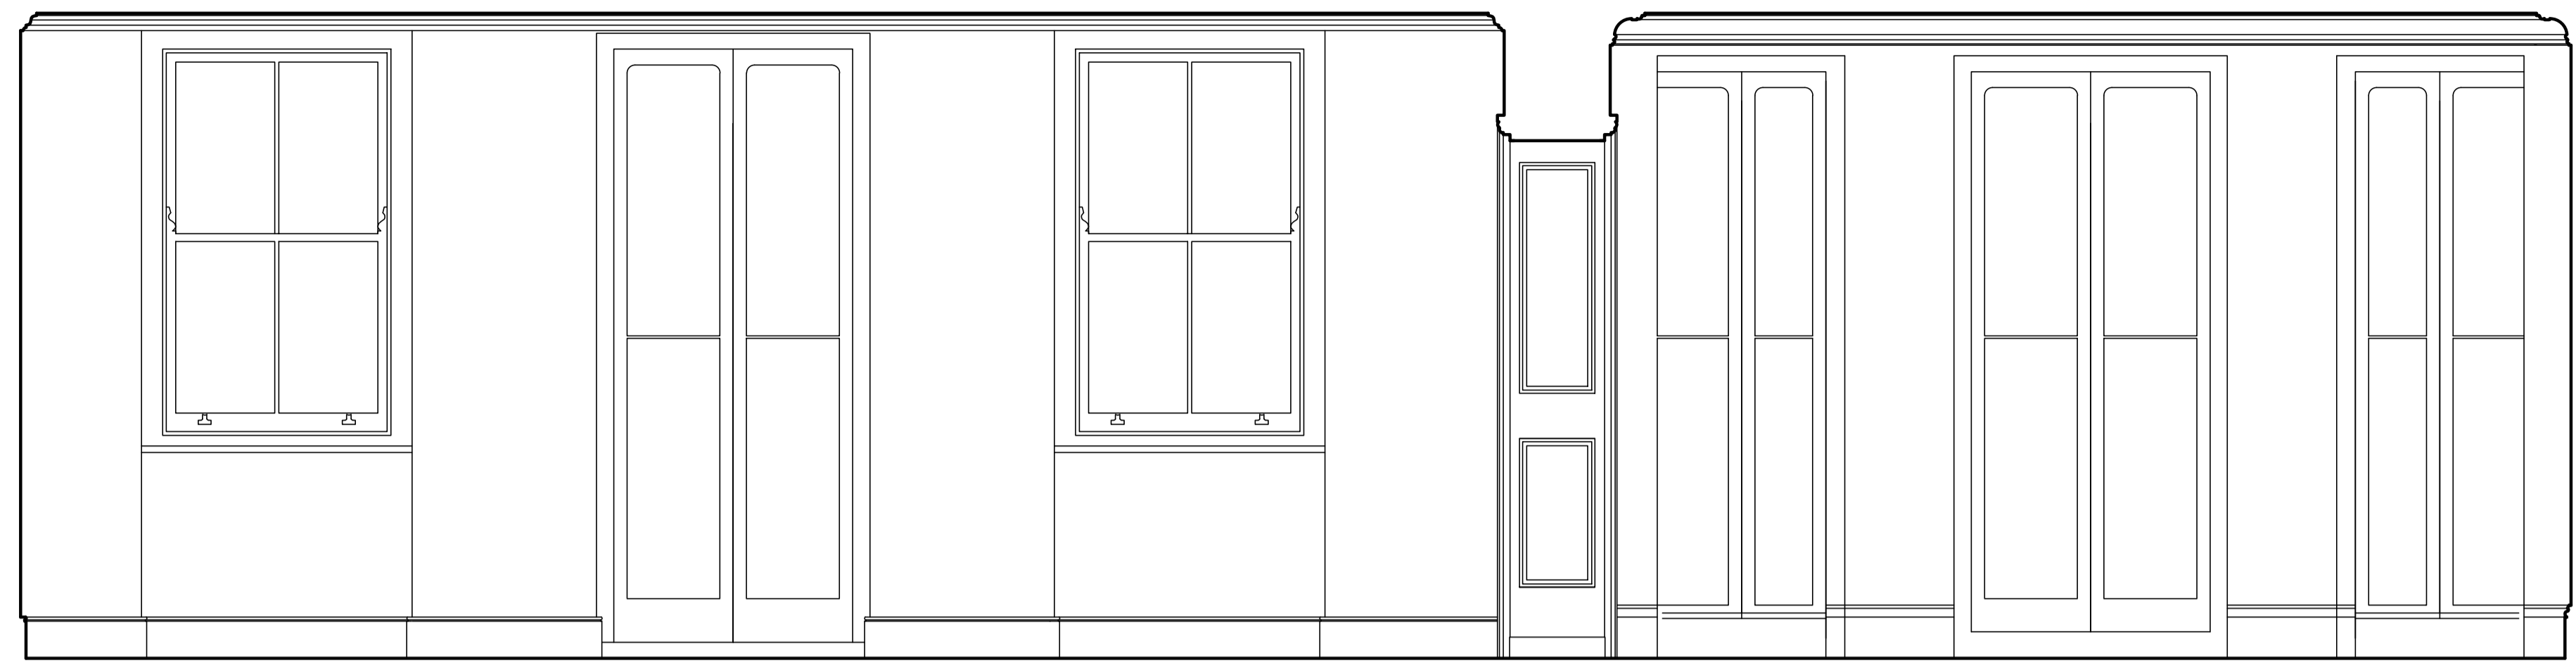




0 1 2 3 5m

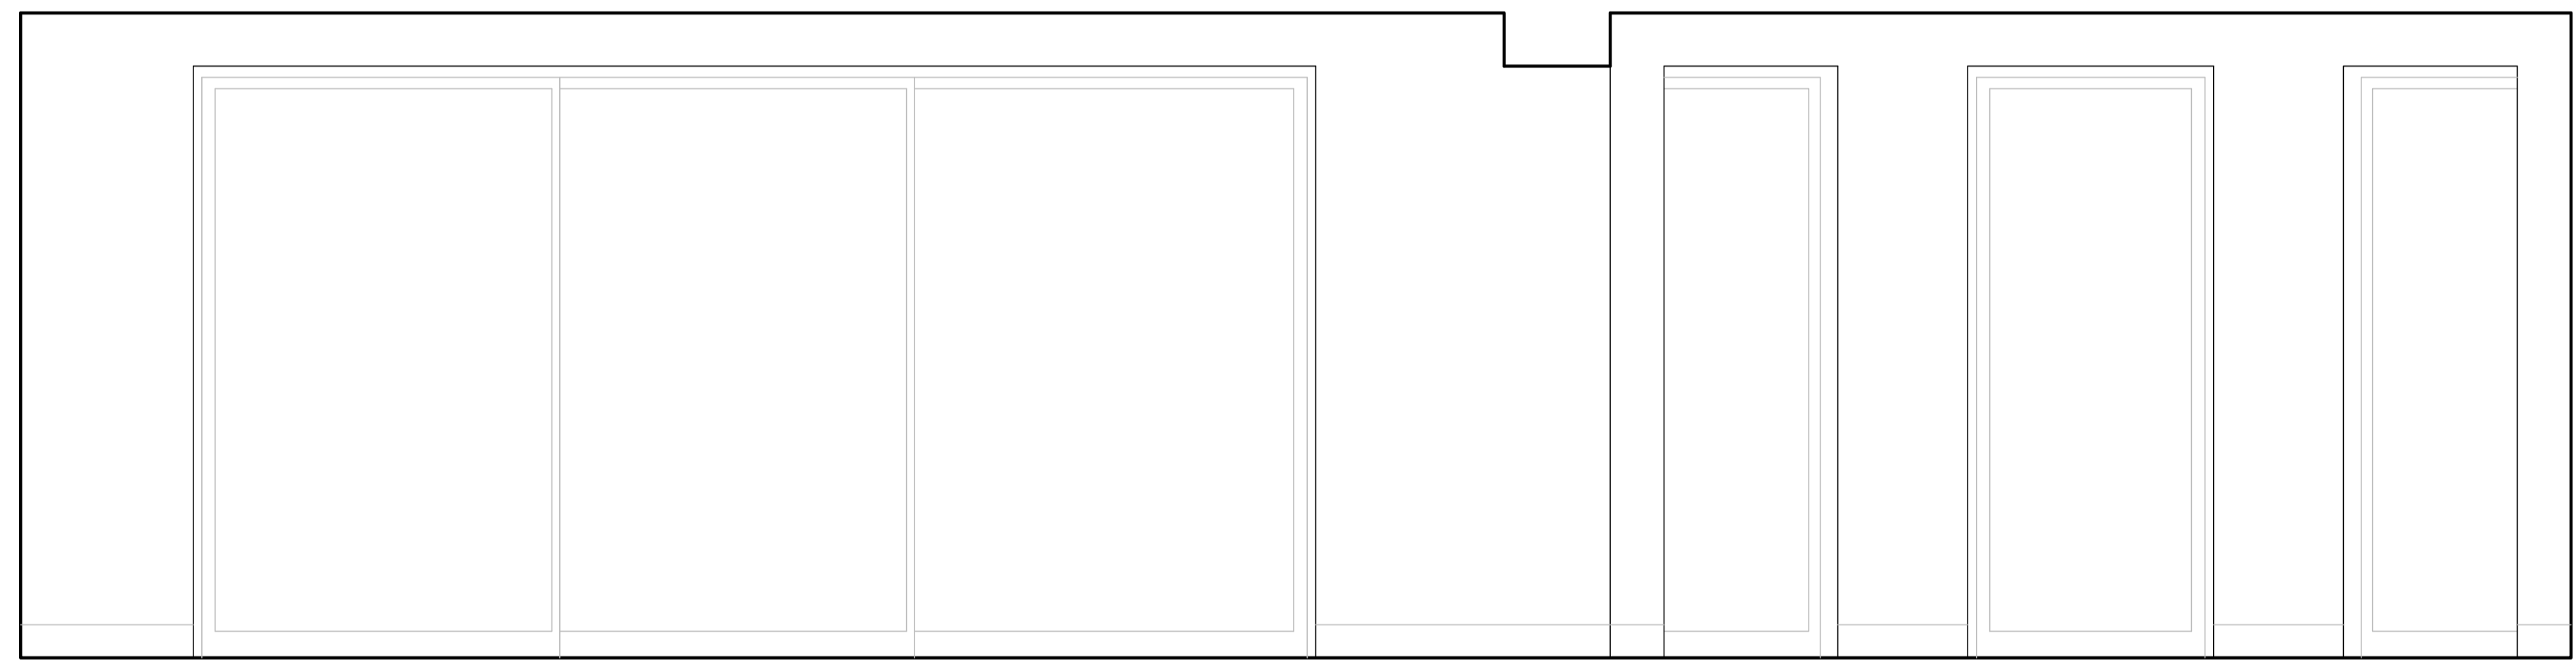

EXISTING SECTION & INTERNAL ELEVATION

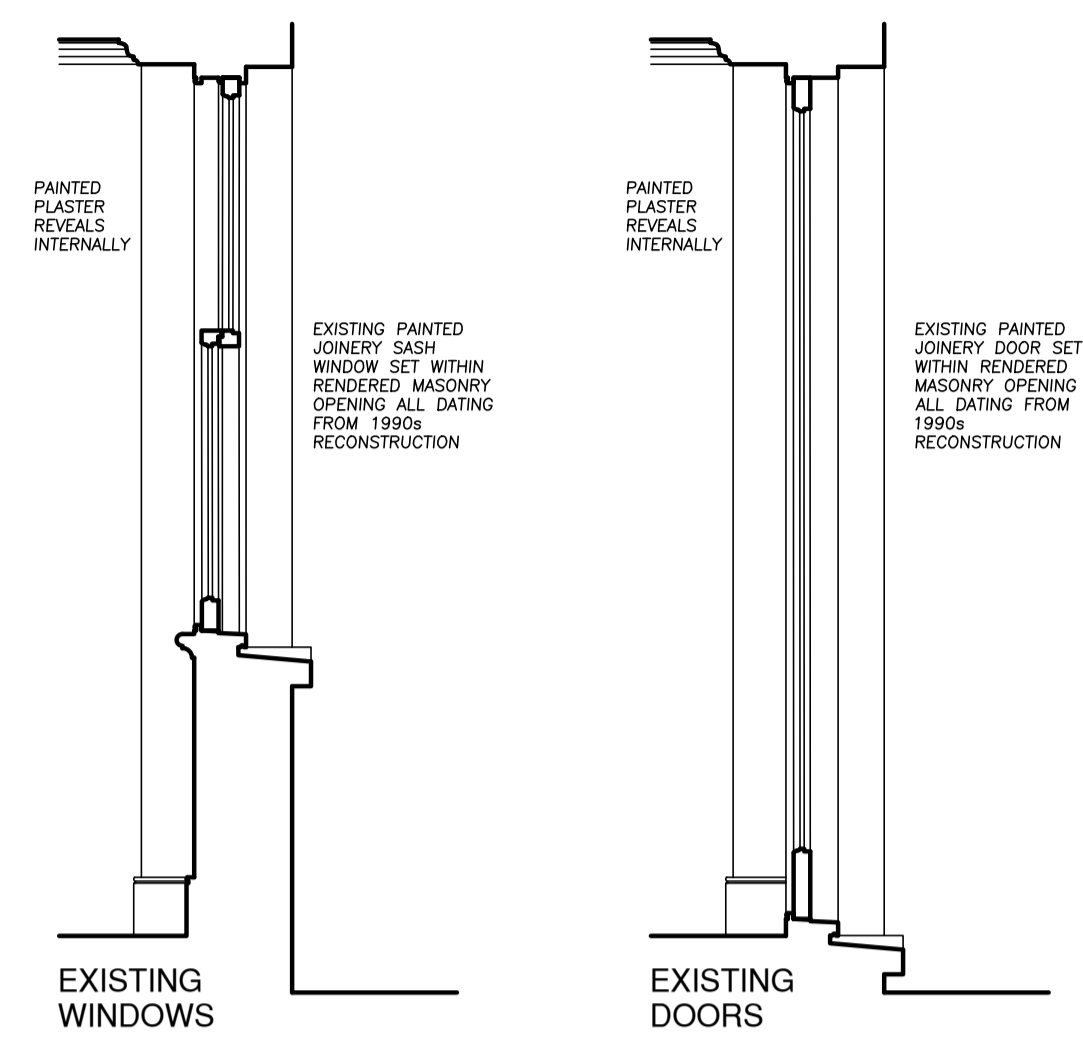

PROPOSED SECTION & INTERNAL ELEVATION

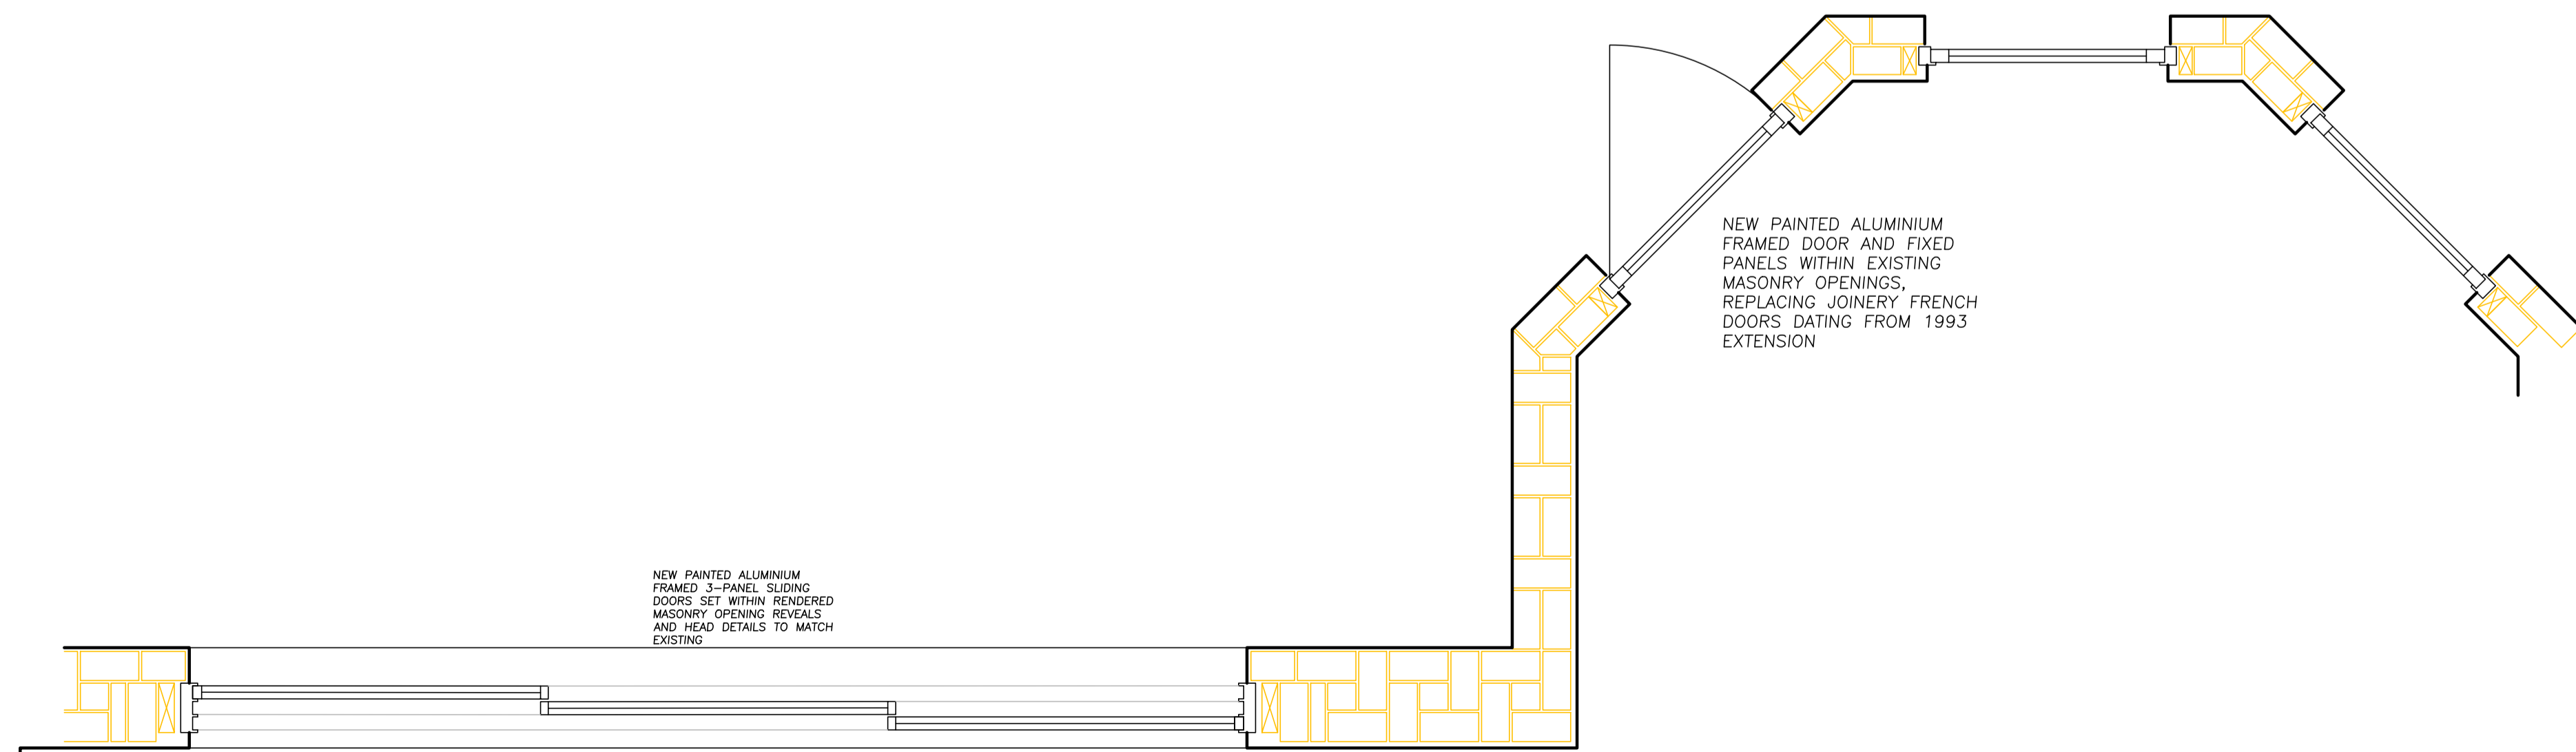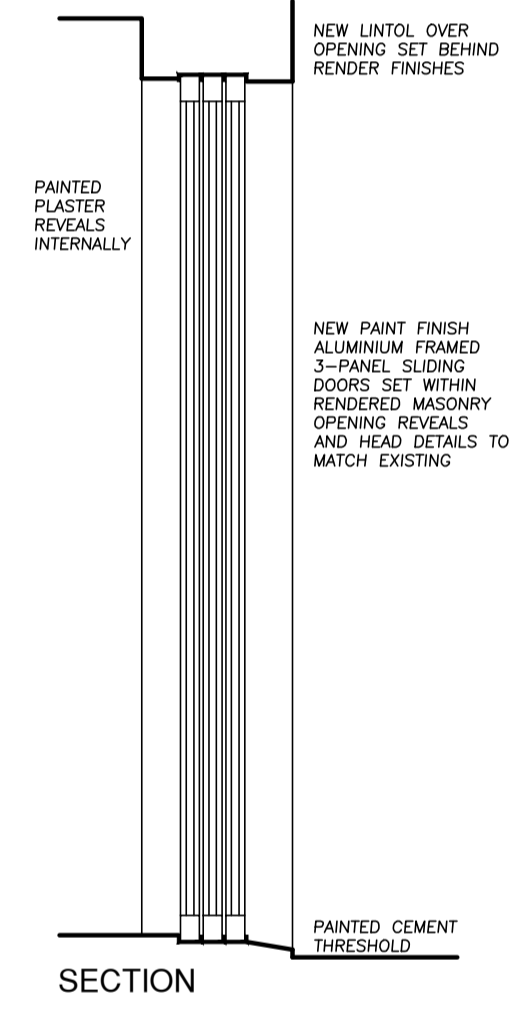

PROPOSED PLAN & DETAILS

Revisions

Architecture and Design © Copyright
STEPHEN BRANDES ARCHITECTS
 5 Spedan Close Hampstead London NW3 7XF
 architects@brandes.co.uk Tel 020 7431 2225

Job Title
**17 GREVILLE PLACE
 LONDON NW6**

Drawing Title
**BASEMENT DOORS TO GARDEN
 EXISTING & PROPOSED**

| | | |
|-------|-----------|-----------------|
| SCALE | 1:20 @ A1 | CAD Information |
| DATE | JAN 2021 | |
| DRAWN | SB | |
| ISSUE | PLANNING | |

| | | |
|---------|-------------|------|
| Job No. | Drawing No. | Rev. |
| 591 | PLB 171 | |