
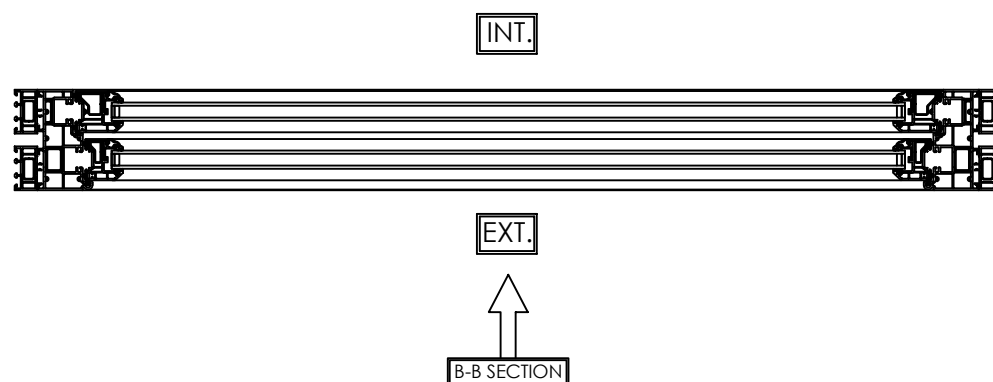
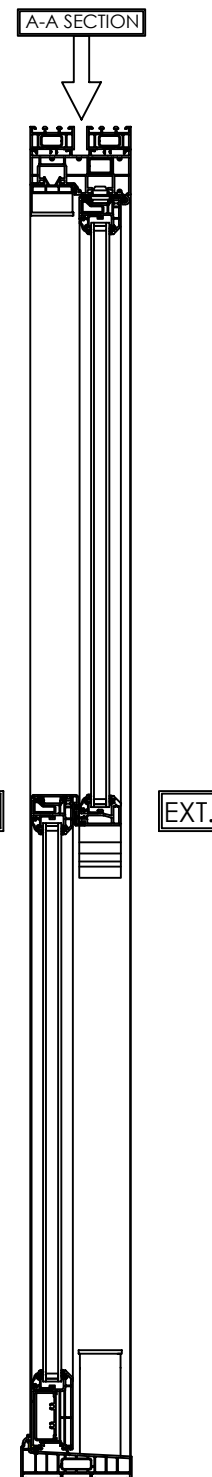


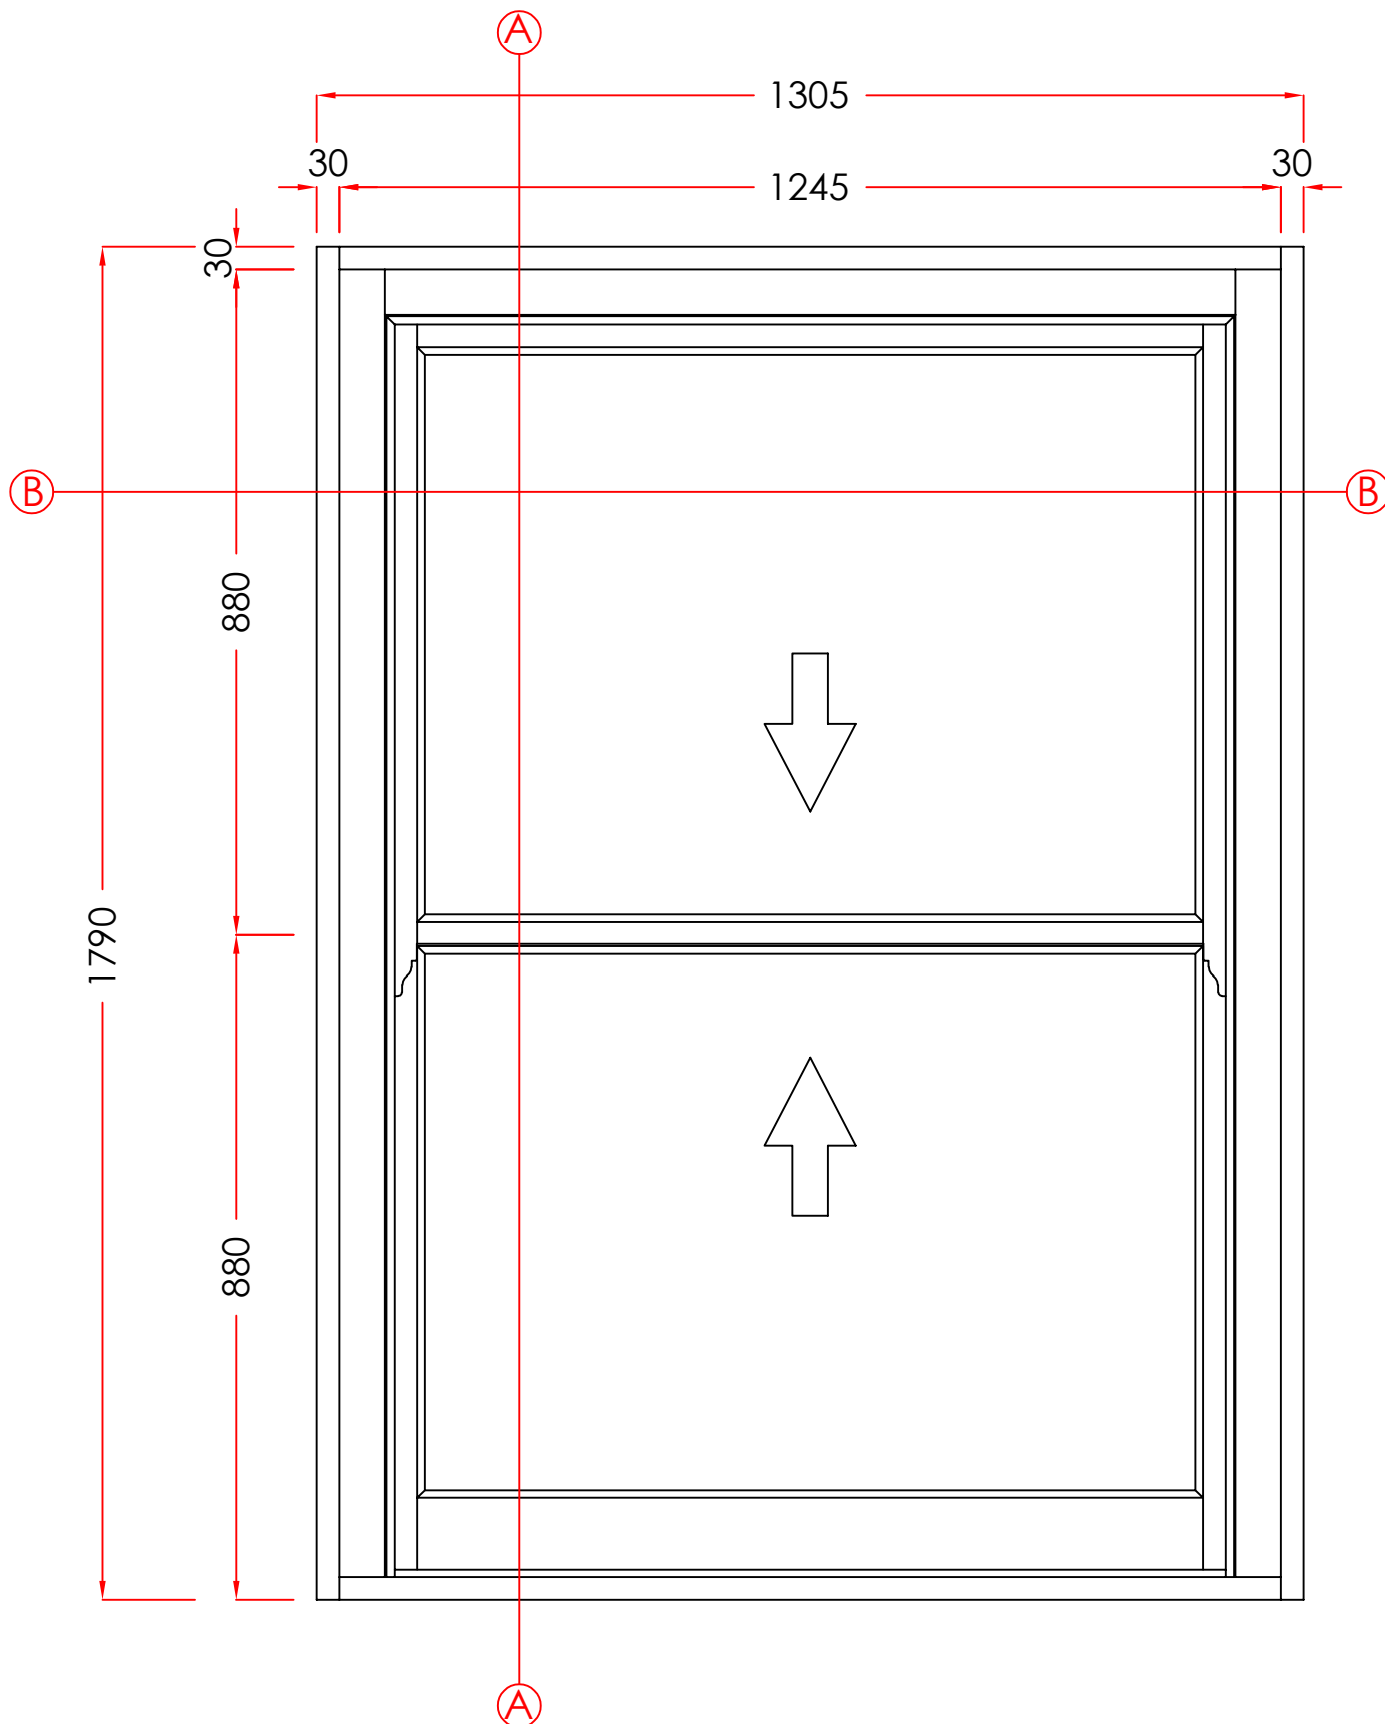

2. BEDROOM

MATERIAL - PVCu
INTERNAL & EXTERNAL COLOUR - WHITE WOODGRAIN
GLAZING - 24MM SEALED UNITS

VIEWED EXTERNALLY

THESE DRAWINGS ARE THE PROPERTY OF ANGLIAN HOME IMPROVEMENTS AND MUST NOT BE USED, DISTRIBUTED, LOANED OR COPIED WITHOUT THE EXPRESS PERMISSION OF ANGLIAN HOME IMPROVEMENTS.

Scale - 1:10
(Produced on A3 Paper)
Sheet 2 Of 6

Drawers Initials.
SF

CONTRACT No.: 30309863

date: 15/03/2021

PROPOSED: WINDOW REPLACEMENT
AT: 57 HILLFIELD ROAD
(INSTALLATION ADDRESS) LONDON
NW6 1QD

