



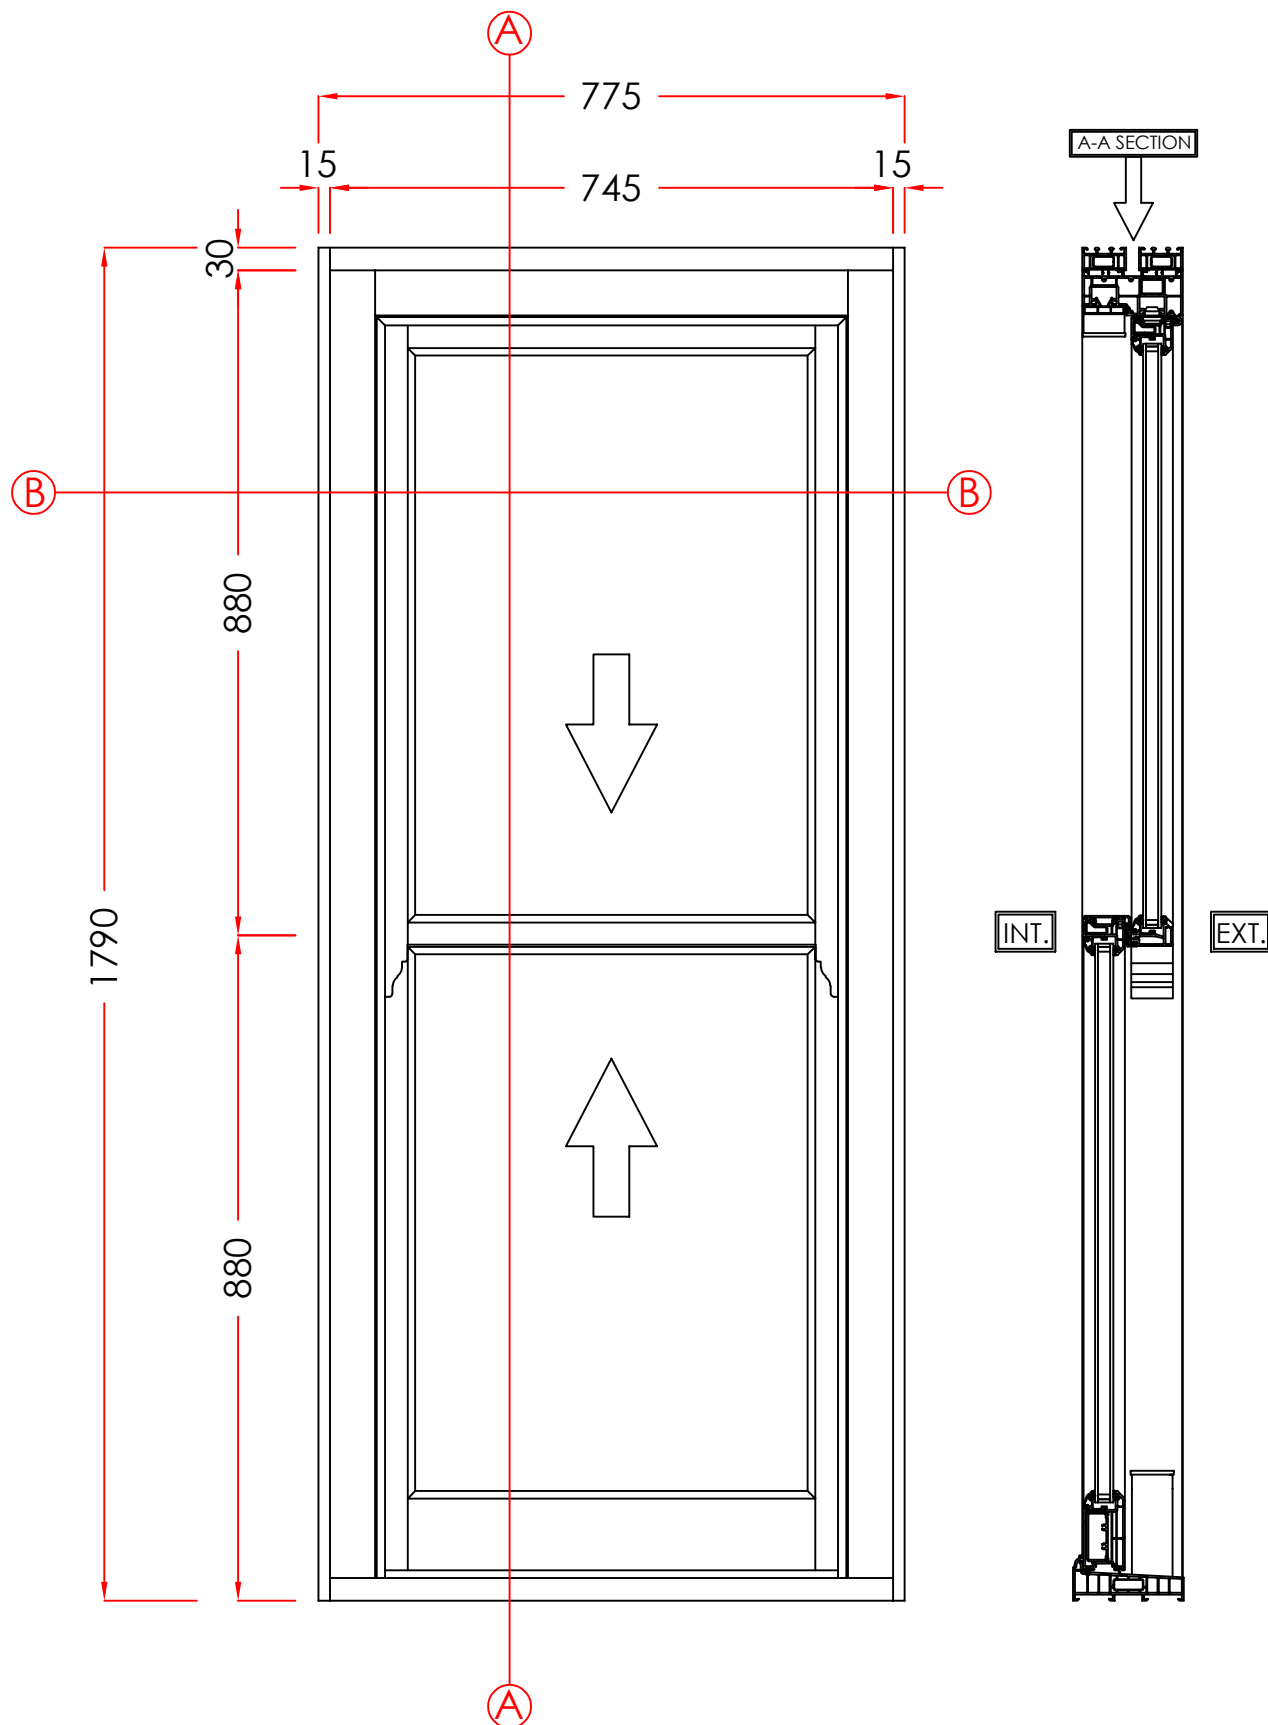

INT.

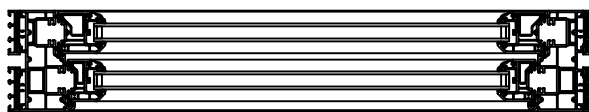

EXT.

B-B SECTION

4. BEDROOM

MATERIAL - PVCu
INTERNAL & EXTERNAL COLOUR - WHITE WOODGRAIN
GLAZING - 24MM SEALED UNITS

VIEWED EXTERNALLY

THESE DRAWINGS ARE THE PROPERTY OF ANGLIAN HOME IMPROVEMENTS
AND MUST NOT BE USED, DISTRIBUTED, LOANED OR COPIED WITHOUT THE
EXPRESS PERMISSION OF ANGLIAN HOME IMPROVEMENTS.

Scale - 1:10
(Produced on A3 Paper)
Sheet 4 Of 6

Drawers Initials.

SF

CONTRACT No.: 30309863

date: 15/03/2021

PROPOSED: WINDOW REPLACEMENT
AT: 57 HILLFIELD ROAD
(INSTALLATION ADDRESS) LONDON
NW6 1QD



Scale Bar
1:10 (mm)

0 100 200 300 400 500 600 700 800 900 1000 1100 1200 1300