



REVISIONS  
REV/ DATE REVISION NOTES:

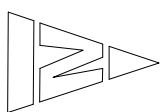

KEY

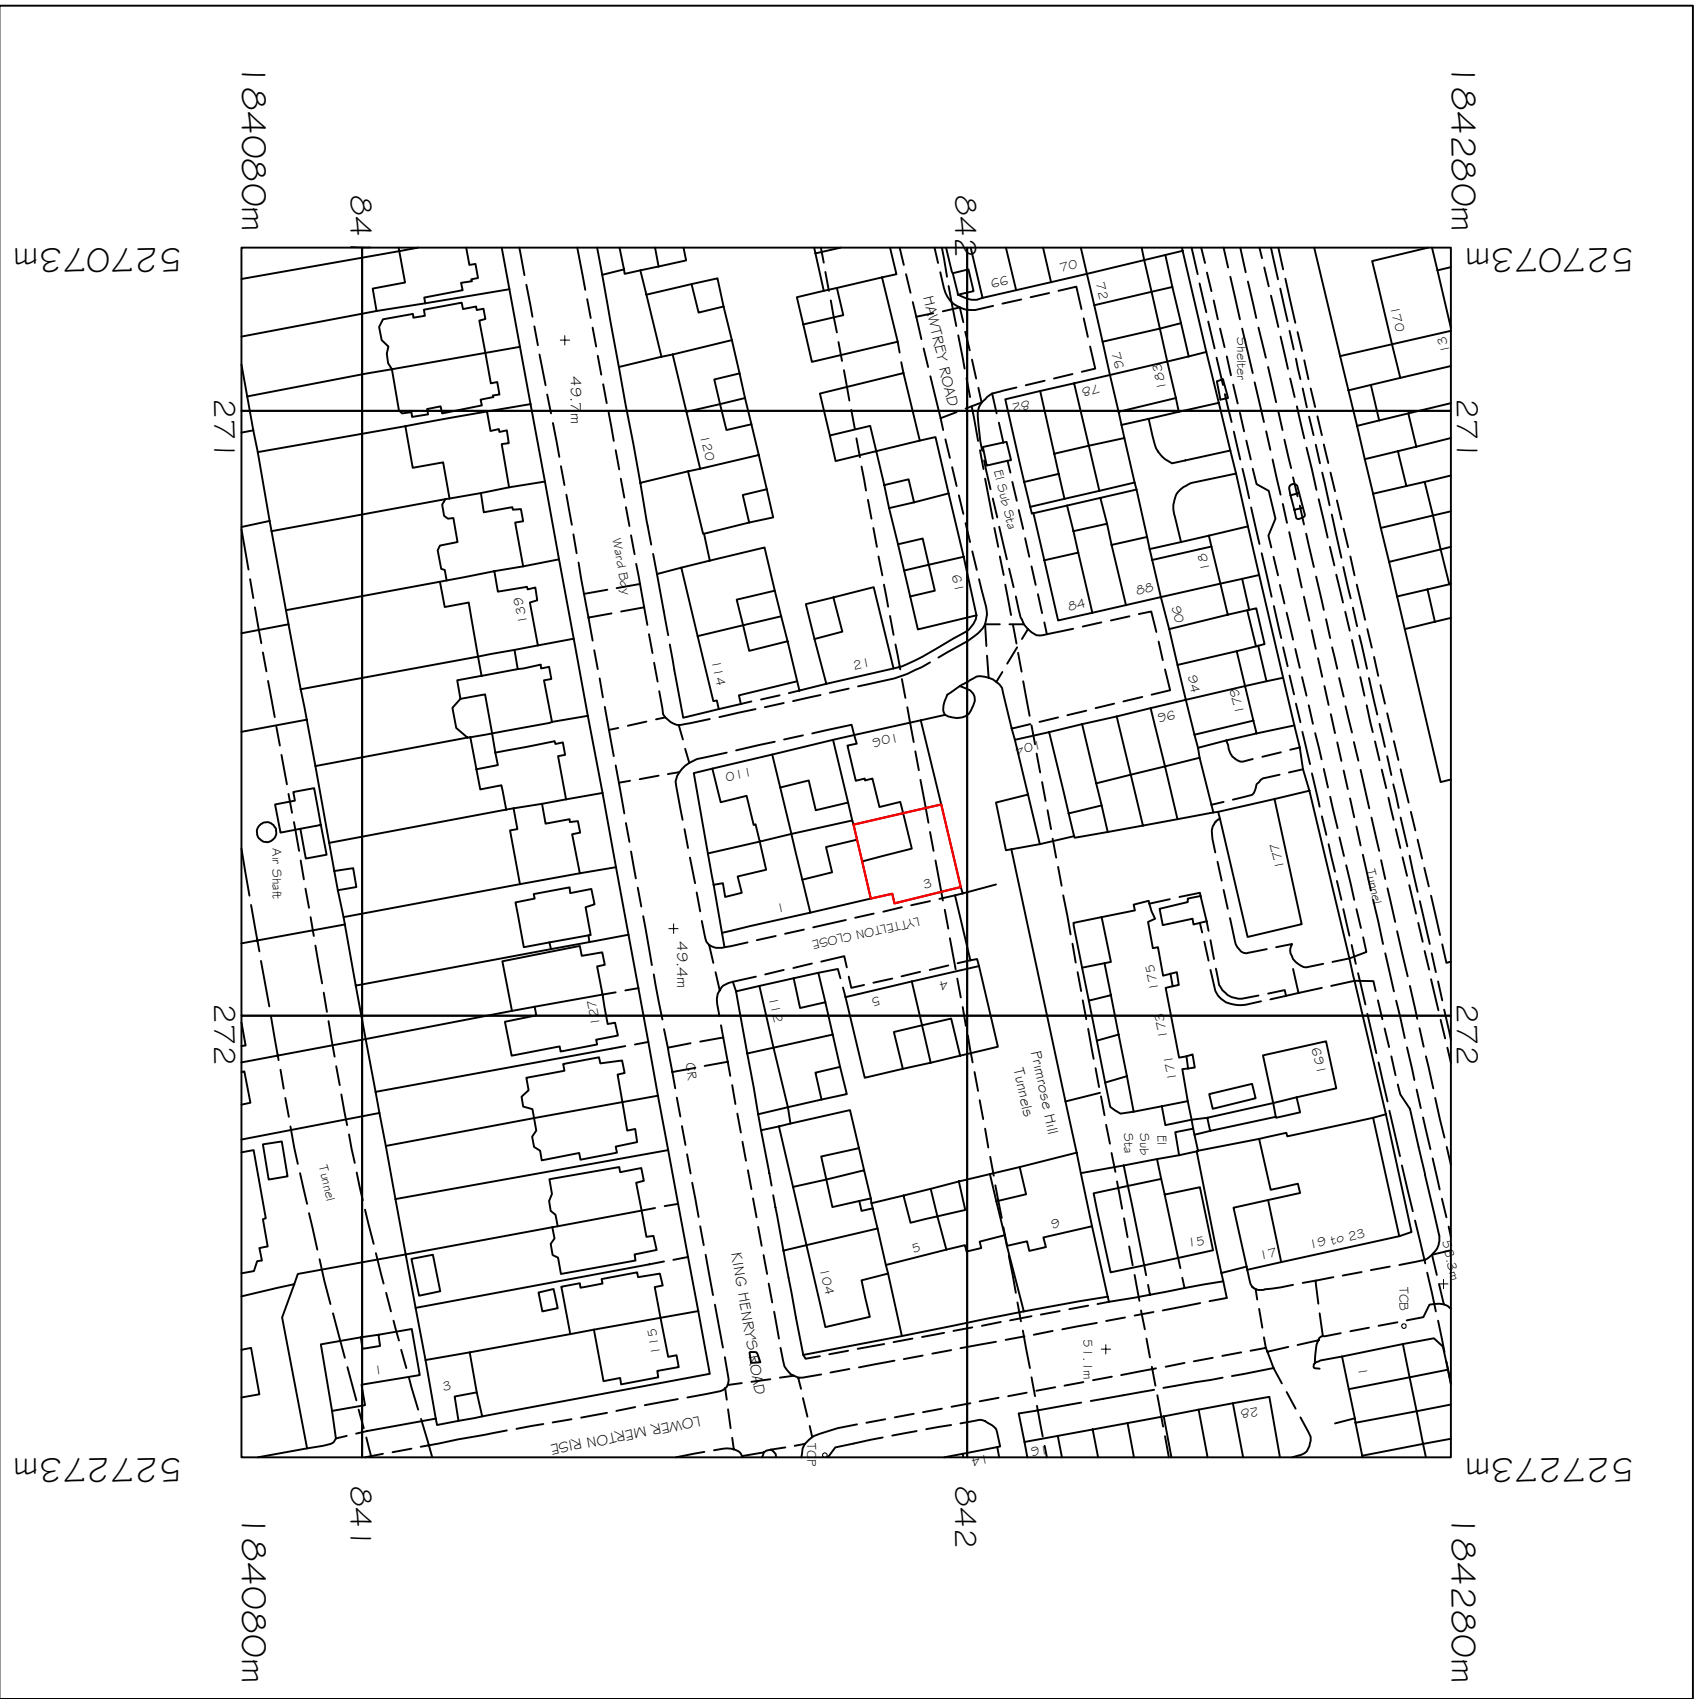

NOTES

1. Do not scale & print this drawing.
2. All dimensions are given unless otherwise stated by the contractor and each dimension is to be in its most favourable position.
3. Report all drawing errors, omissions and discrepancies to the architect/designer.

**KASIA WHITEFIELD DESIGN**

KASIA WHITEFIELD@GMAIL.COM  
0207 739 8888  
M. 07786203533

JOB 31 YTTTELTON CLOSE  
LONDON NW3 3SR  
TITLE LOCATION PLAN

DATE	SCALE	STATUS
2021.02.09	1:1250@A3	MAP
PROJECTING	DRAWING NO.	REVISION
LC3	EX0	

