




TYPE 1 -  
INTERNAL DOOR

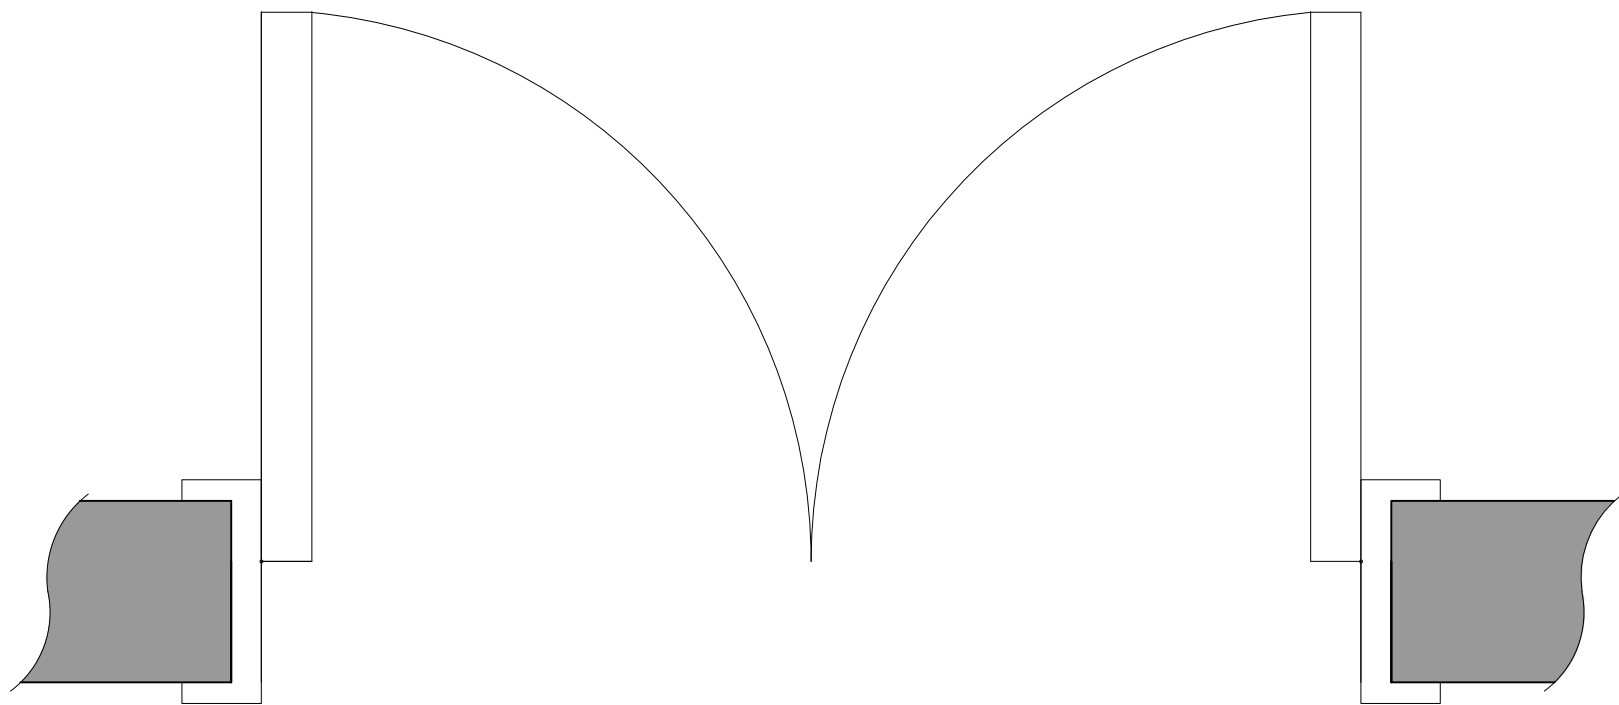

PLAN @ 1:10

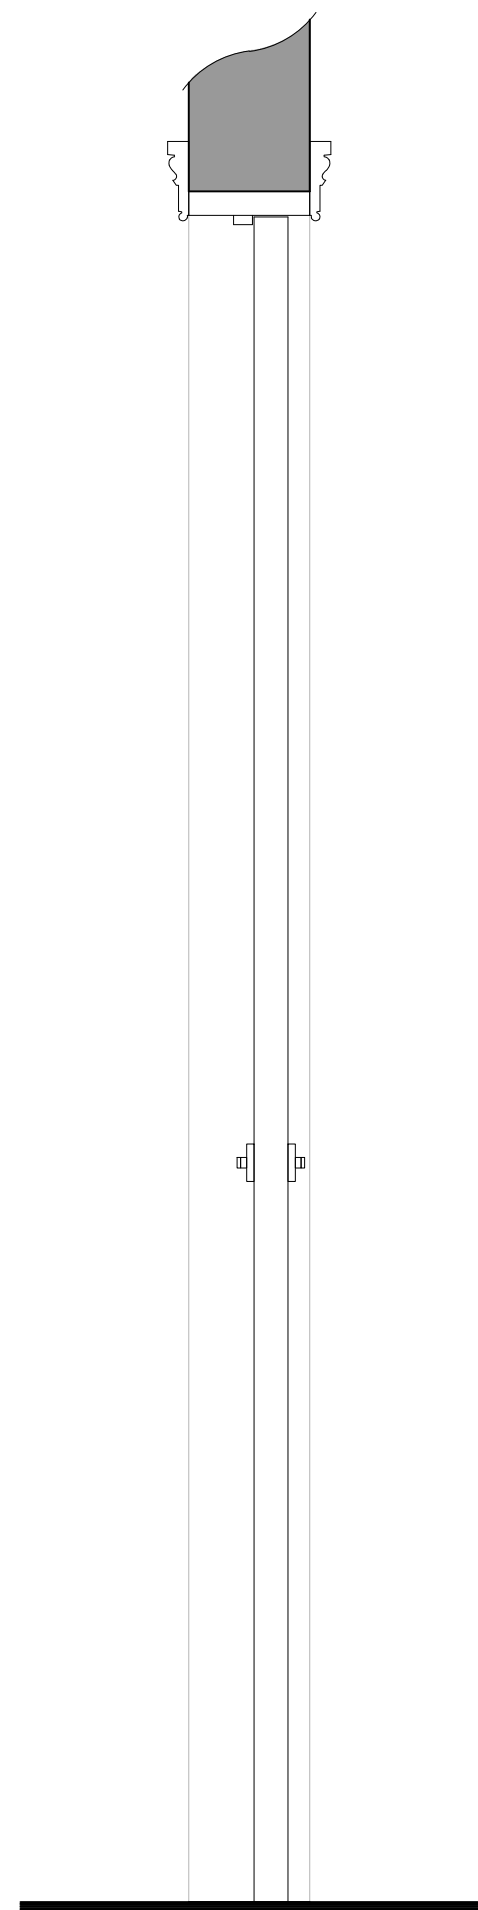


SECTION @ 1:10

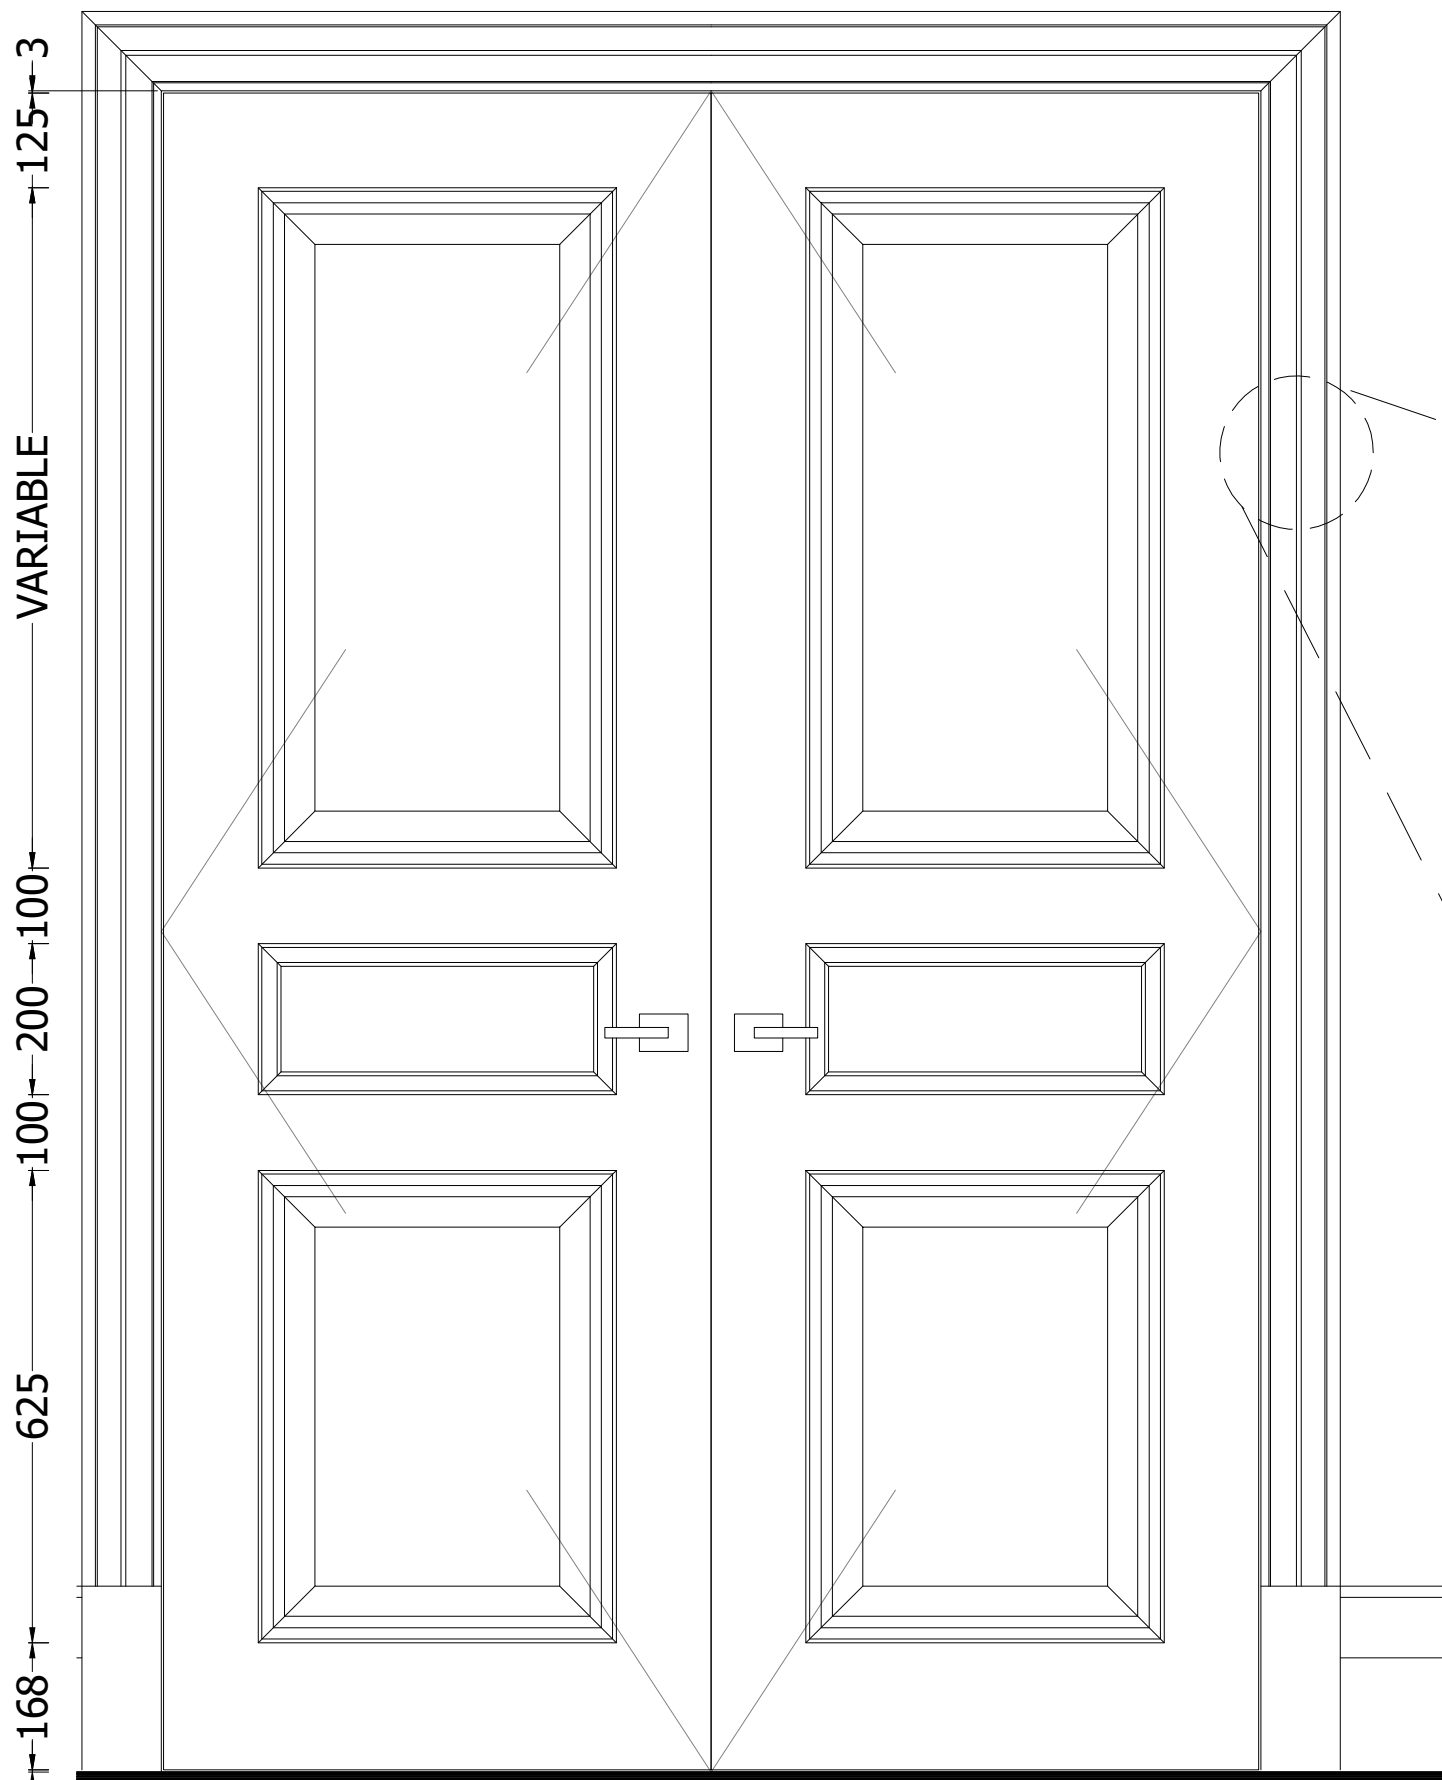

ELEVATION @ 1:10



INDICATIVE IMAGE

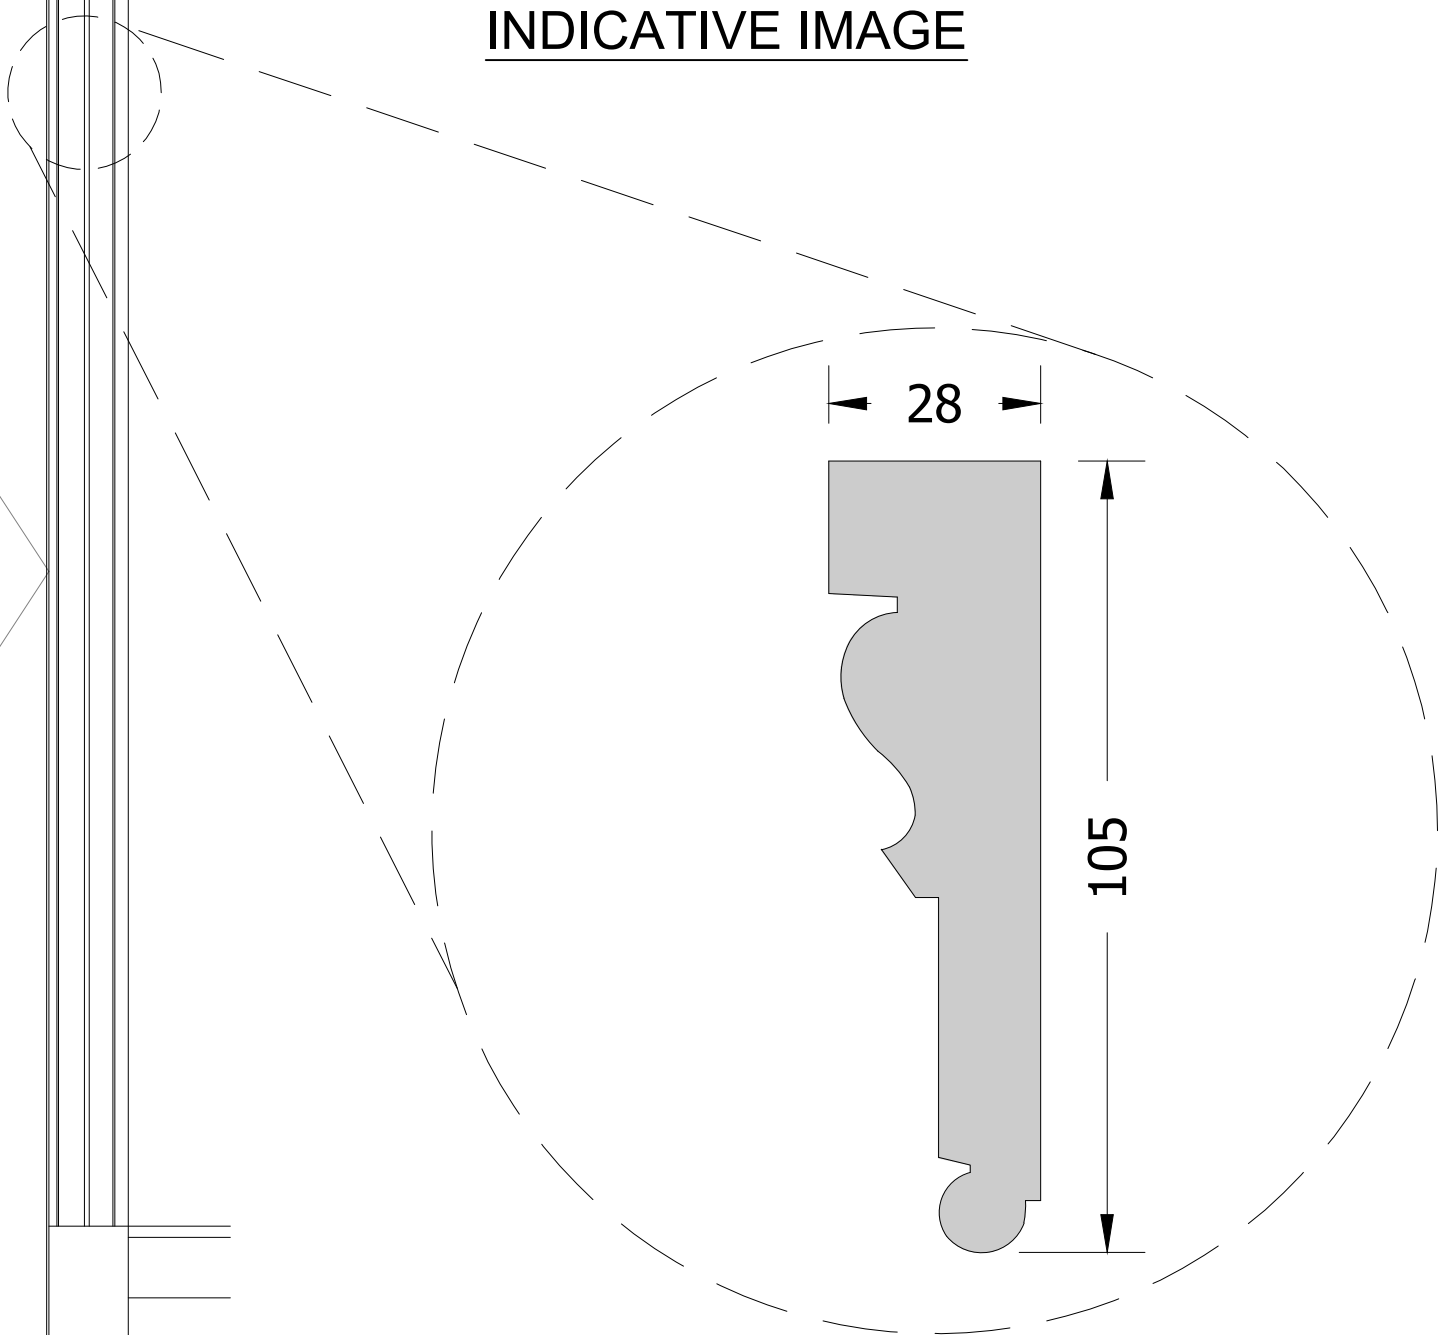

ARCHITRAVE SECTION @ 1:1

DO NOT SCALE THIS DRAWING

THIS DRAWING IS TO BE READ IN CONJUNCTION WITH ALL OTHER RELEVANT ARCHITECT'S AND STRUCTURAL ENGINEER'S DRAWINGS

ALL DIMENSIONS TO BE CHECKED ON SITE PRIOR TO COMMENCEMENT OF WORKS AND ANY DISCREPANCIES ARE TO BE REPORTED TO THE ARCHITECT

REVISIONS	DATE	INITIAL
PURPOSE OF ISSUE:-		
	PLANNING	
CLIENT		
PROJECT	15 CHESTER TERRACE REGENTS PARK	
SUBJECT	PROPOSED DOOR DETAILS TYPE 1 – INTERNAL DOOR	
	DATE	DRAWN
	MAR 21	AH
	SCALE	CHECKED
	1:10 @ A2	
5th Floor Unex Tower, 5 Station Street, Stratford, London E15 1DA TEL 020 3141 3600	DRAWING NO.	REV.
	3902_CR22	