



TYPE 2 -
KITCHEN DOOR


(GLAZED)

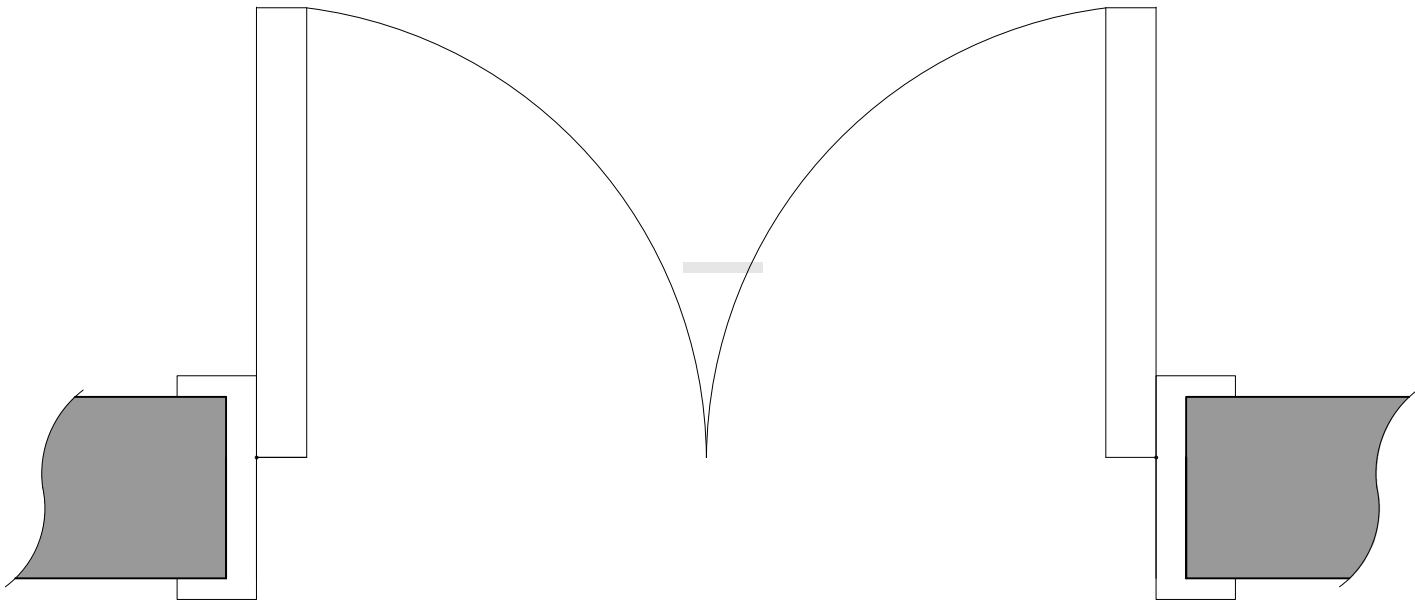

PLAN @ 1:10

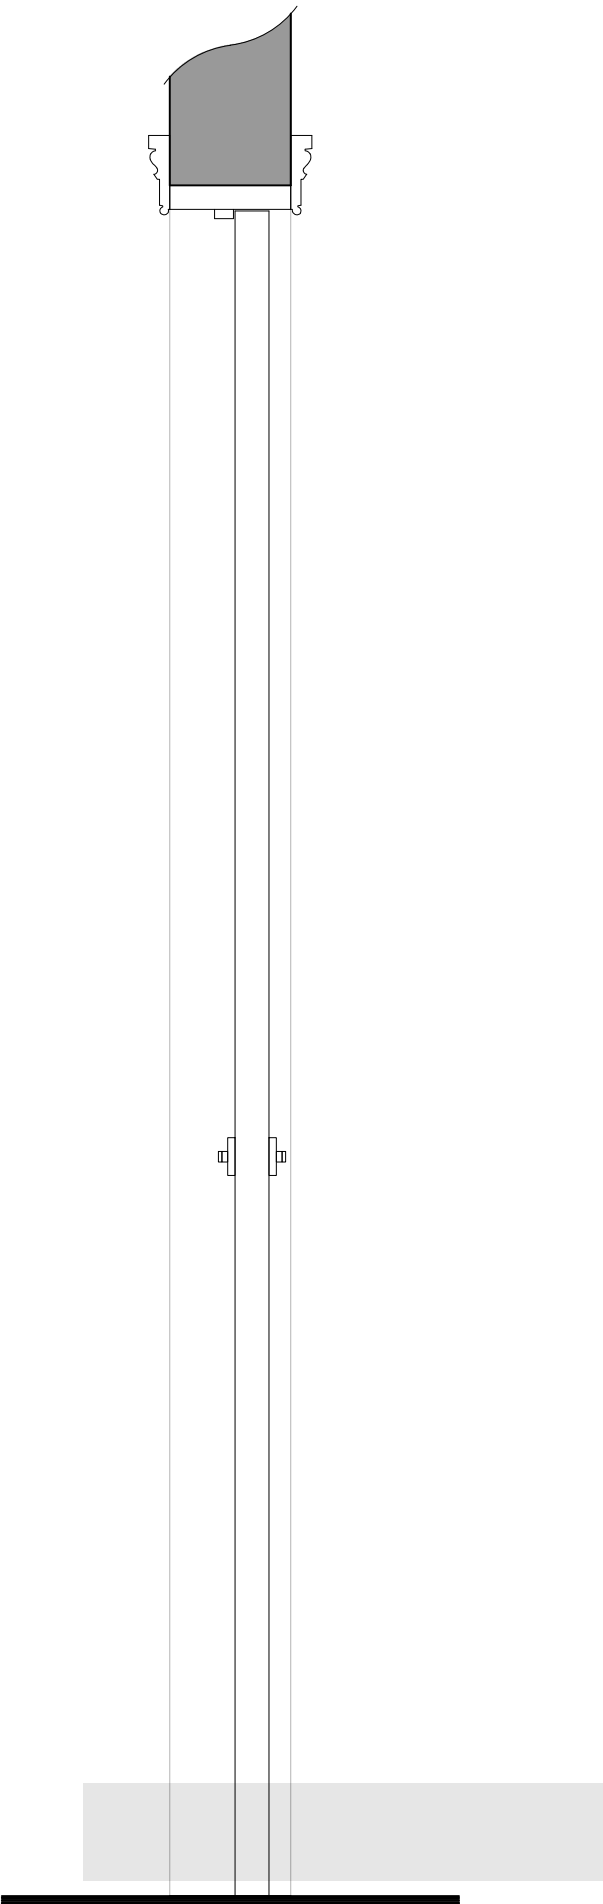


SECTION @ 1:10

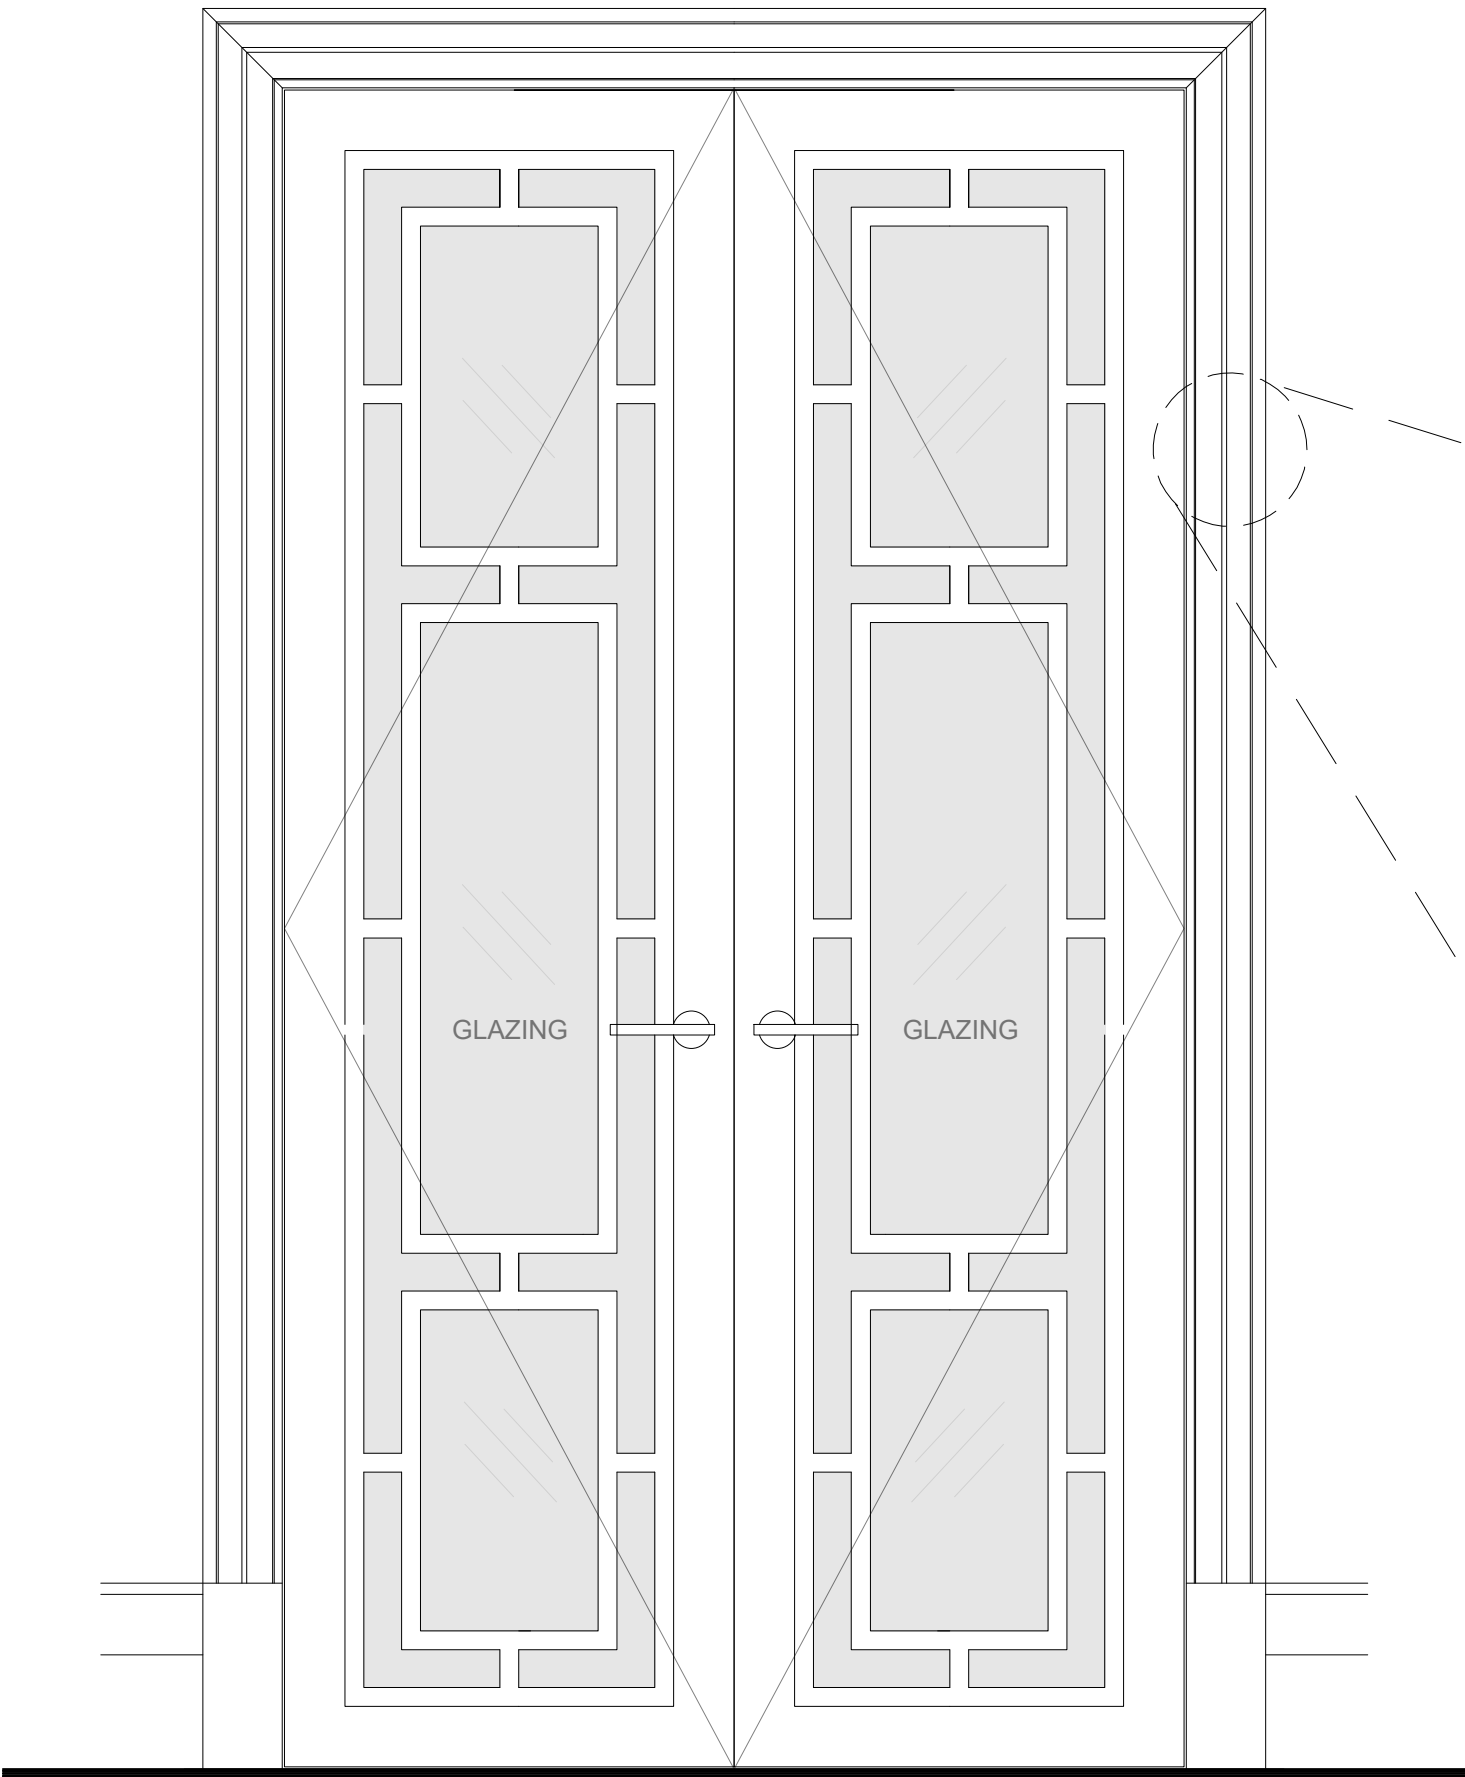

ELEVATION @ 1:10



INDICATIVE IMAGE

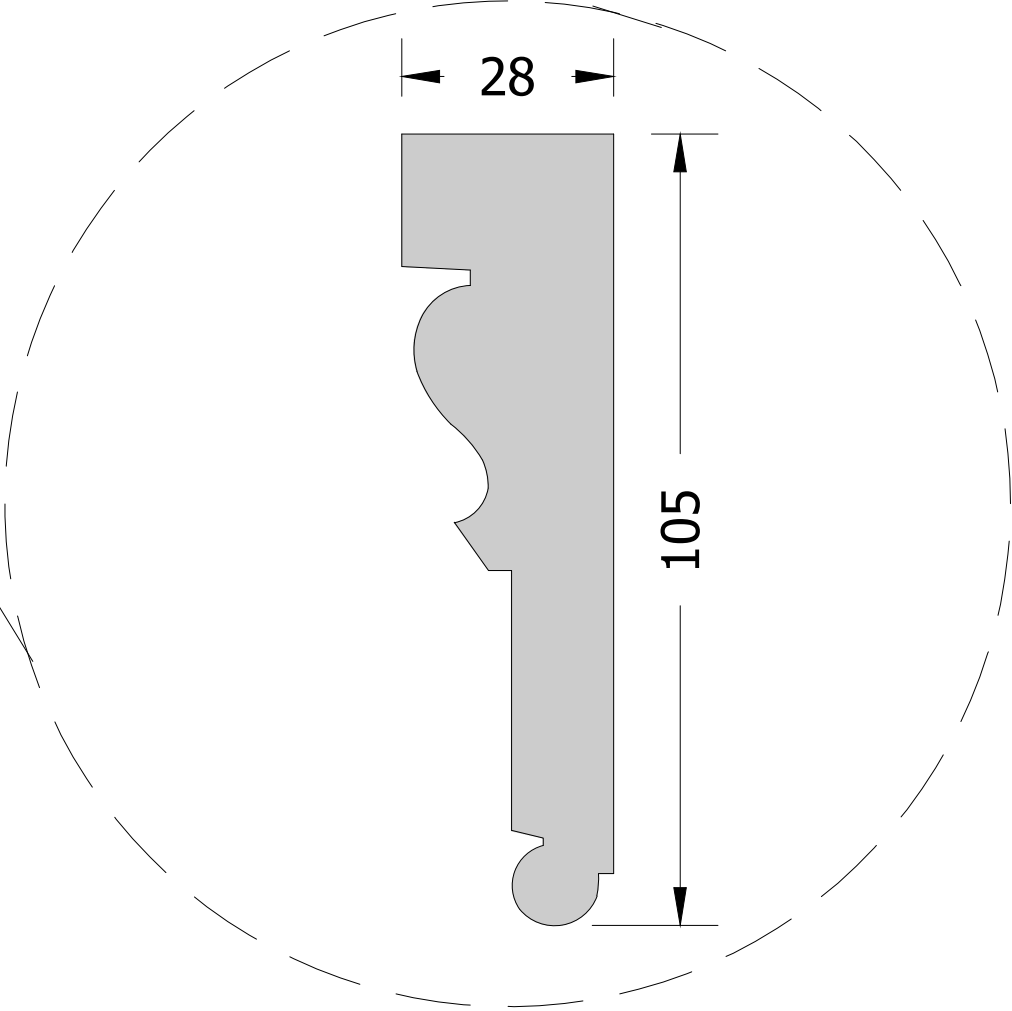

ARCHITRAVE SECTION @ 1:1

DO NOT SCALE THIS DRAWING
THIS DRAWING IS TO BE READ IN CONJUNCTION WITH ALL OTHER RELEVANT ARCHITECT'S AND STRUCTURAL ENGINEER'S DRAWINGS
ALL DIMENSIONS TO BE CHECKED ON SITE PRIOR TO COMMENCEMENT OF WORKS AND ANY DISCREPANCIES ARE TO BE REPORTED TO THE ARCHITECT

REVISIONS	DATE	INITIAL
PURPOSE OF ISSUE:-		
		PLANNING
CLIENT		
PROJECT		
		15 CHESTER TERRACE REGENTS PARK
SUBJECT		
		PROPOSED DOOR DETAILS TYPE 2 – KITCHEN DOOR
	DATE	DRAWN
	MAR 21	AH
	SCALE	CHECKED
	1:10 @ A2	
	DRAWING NO.	REV.
	3902_CR23	

5th Floor Unex Tower,
5 Station Street, Stratford,
London E15 1DA
TEL 020 3141 3600

DOVETAIL
ARCHITECTS