



TYPE 3 -
ENTRANCE
HALL DOOR


(OBSCURED
GLAZING)

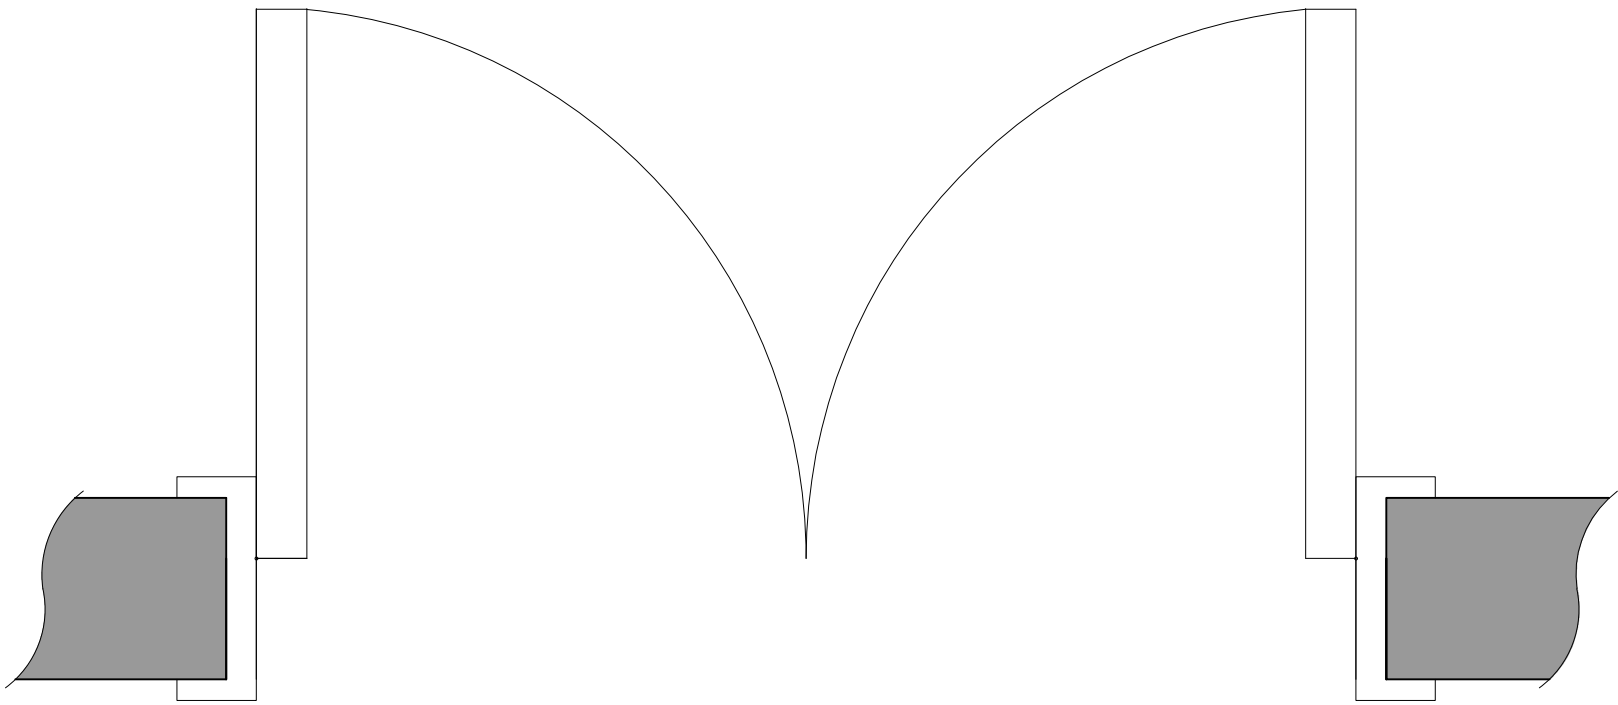


PLAN @ 1:10

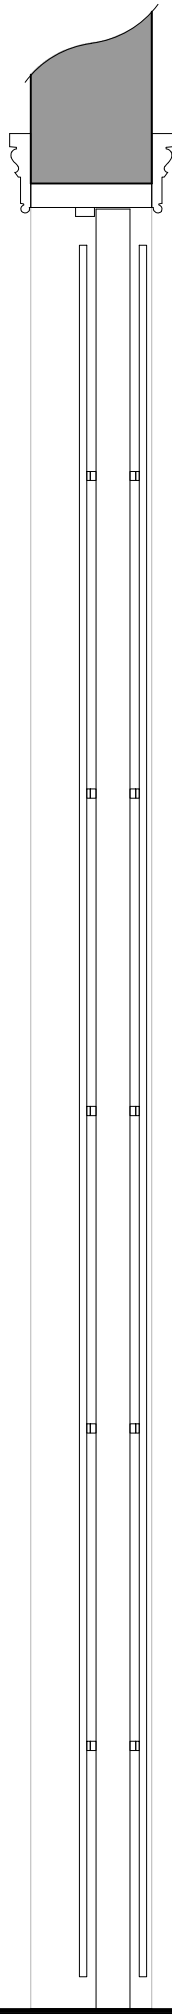


SECTION @ 1:10

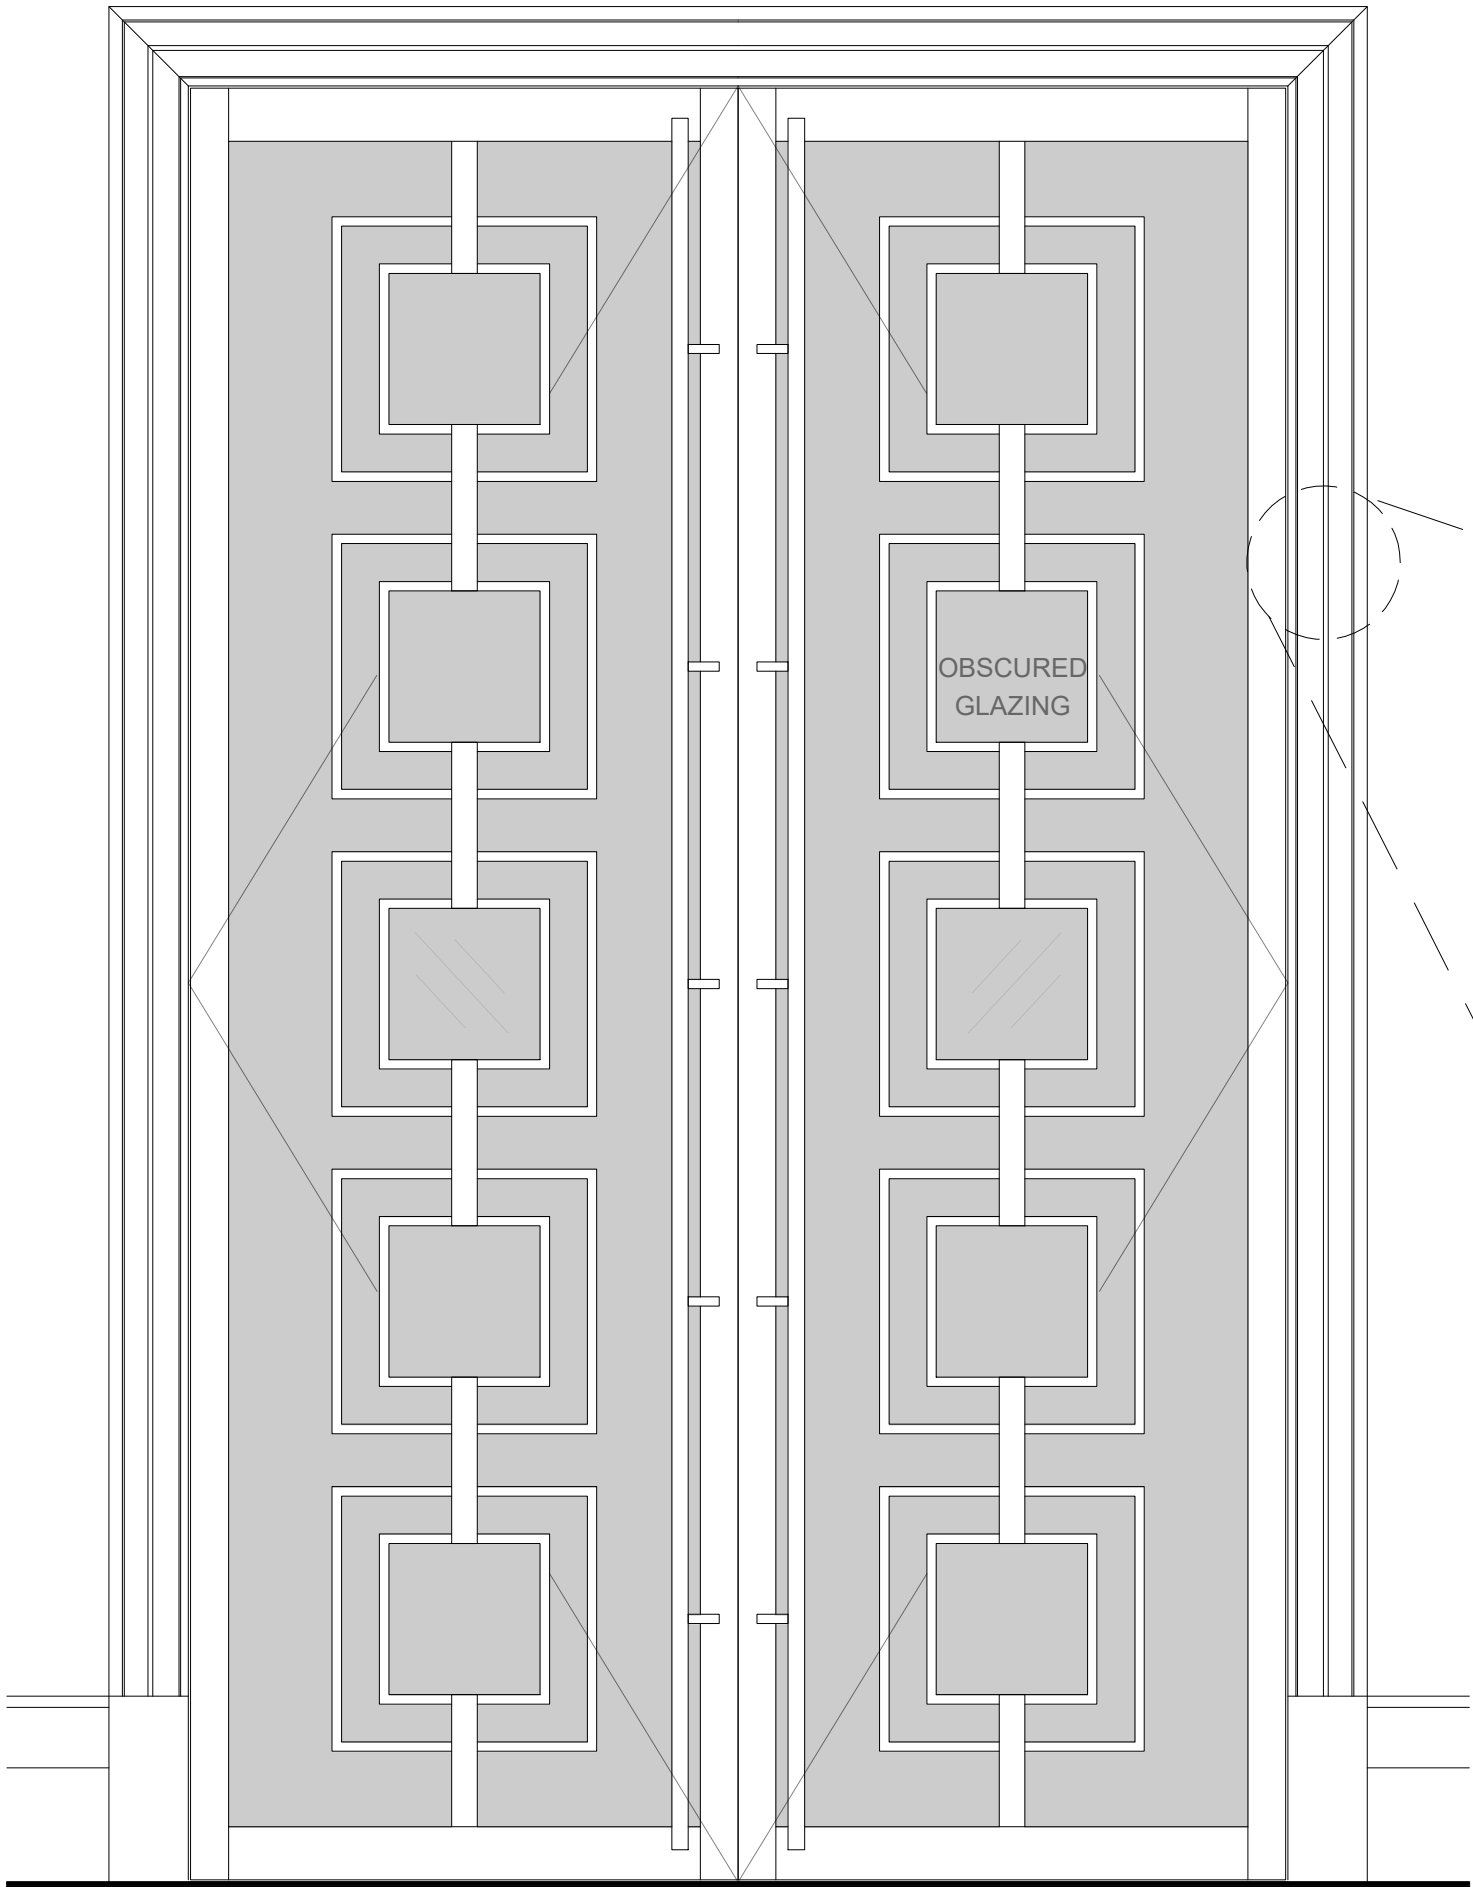

ELEVATION @ 1:10

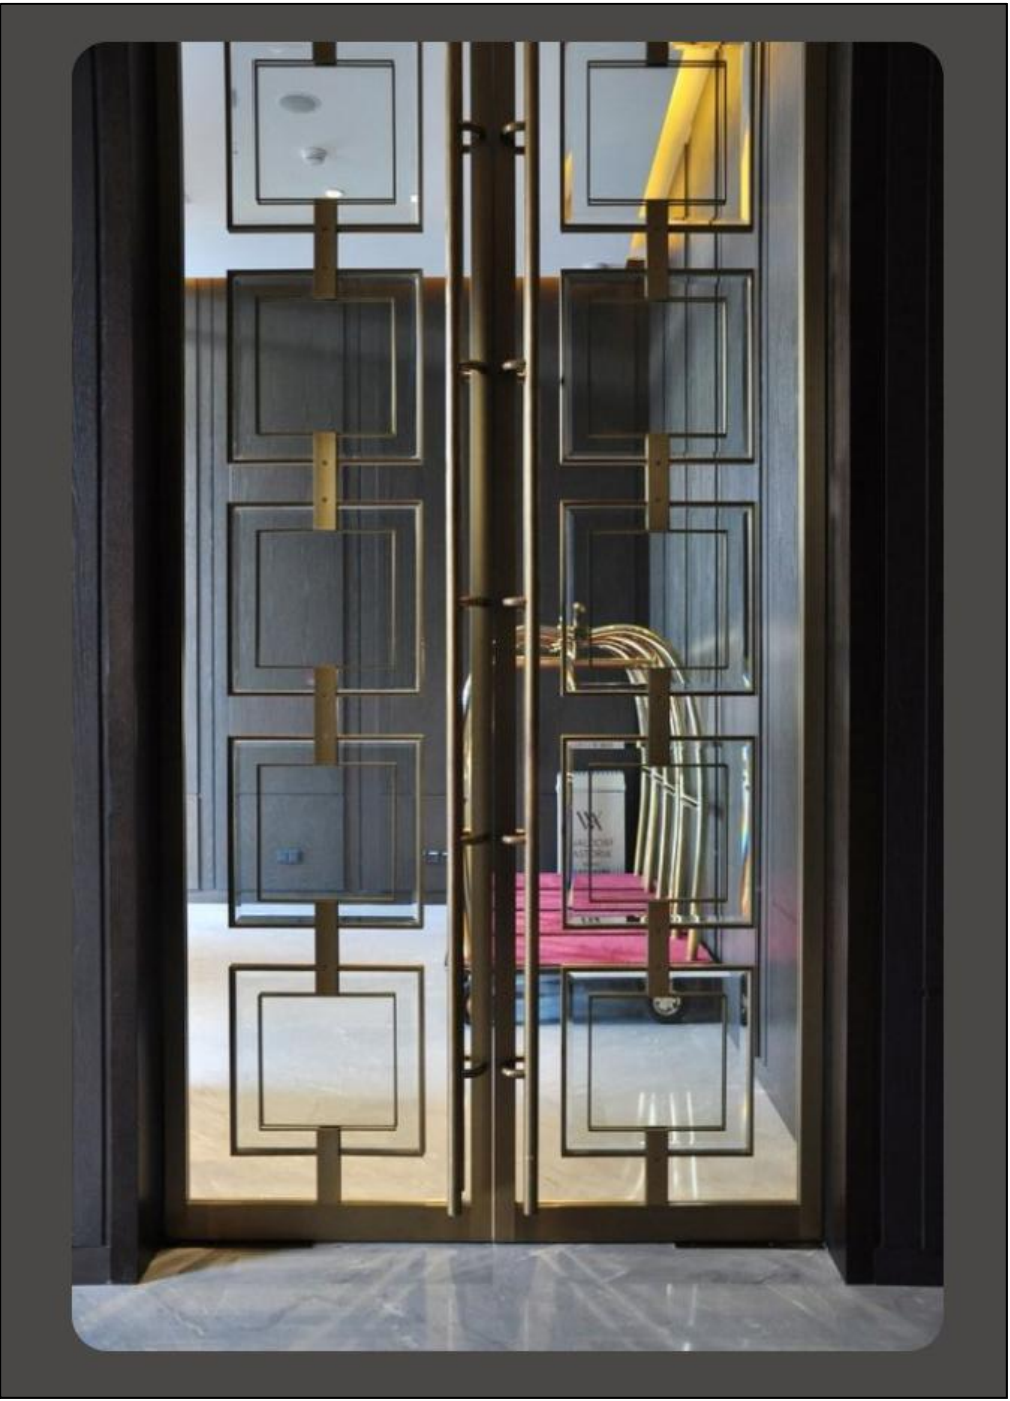

INDICATIVE IMAGE

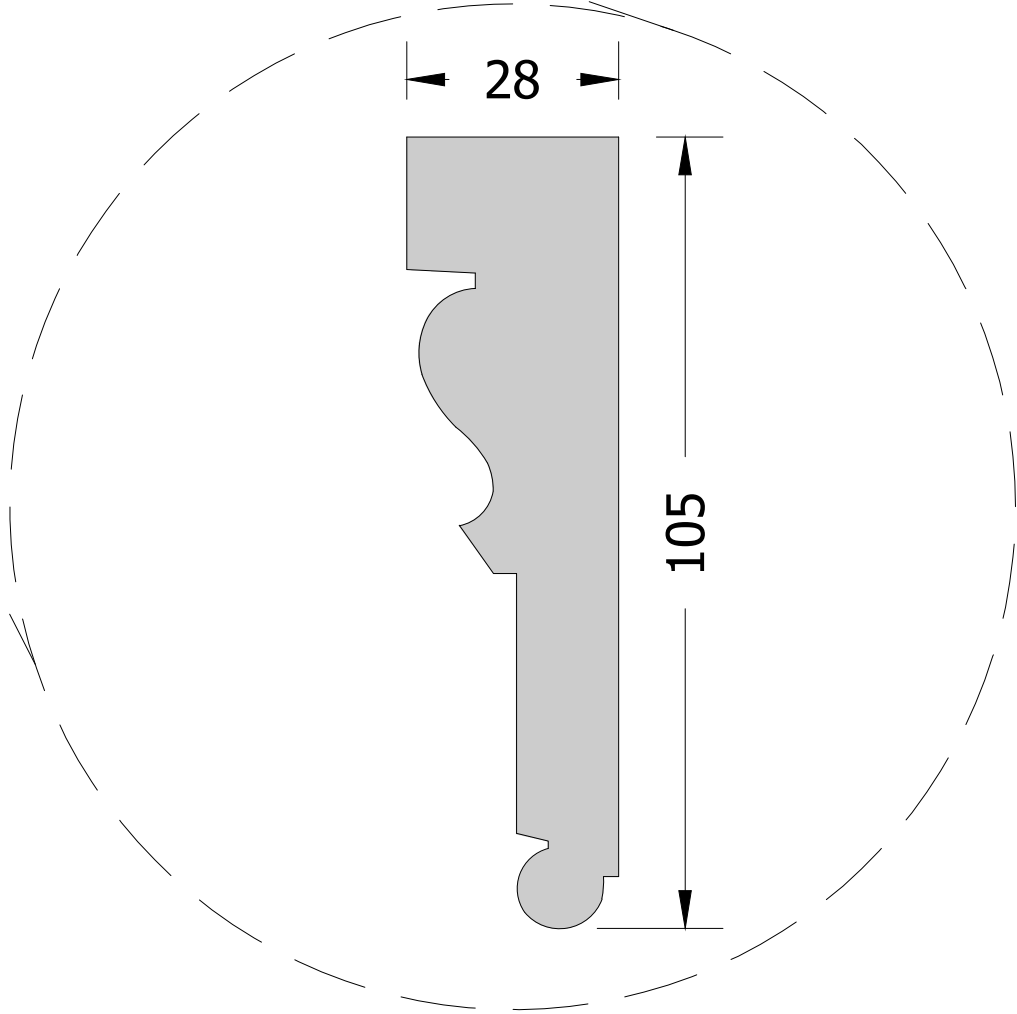

ARCHITRAVE SECTION @ 1:1

DO NOT SCALE THIS DRAWING
THIS DRAWING IS TO BE READ IN CONJUNCTION WITH ALL OTHER RELEVANT
ARCHITECT'S AND STRUCTURAL ENGINEER'S DRAWINGS
ALL DIMENSIONS TO BE CHECKED ON SITE PRIOR TO COMMENCEMENT OF
WORKS AND ANY DISCREPANCIES ARE TO BE REPORTED TO THE ARCHITECT

REVISIONS	DATE	INITIAL
PURPOSE OF ISSUE:-		
PLANNING		
CLIENT		
PROJECT		
15 CHESTER TERRACE REGENTS PARK		
SUBJECT		
PROPOSED DOOR DETAILS TYPE 3 – ENTRANCE HALL DOOR		
DATE	DRAWN	
MAR 21	AH	
SCALE	CHECKED	
1:10 @ A2		
DRAWING NO.		
3902_CR24		
REV.		

5th Floor Unex Tower,
5 Station Street, Stratford,
London E15 1DA
TEL 020 3141 3600