


PROPOSED LOWER GROUND FLOOR PLAN
 15 CHESTER TERRACE, REGENTS PARK
 3902_PL14E 1:100 @ A3


MAR' 21

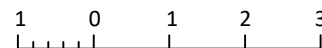

DATE

REVISIONS

INITIAL

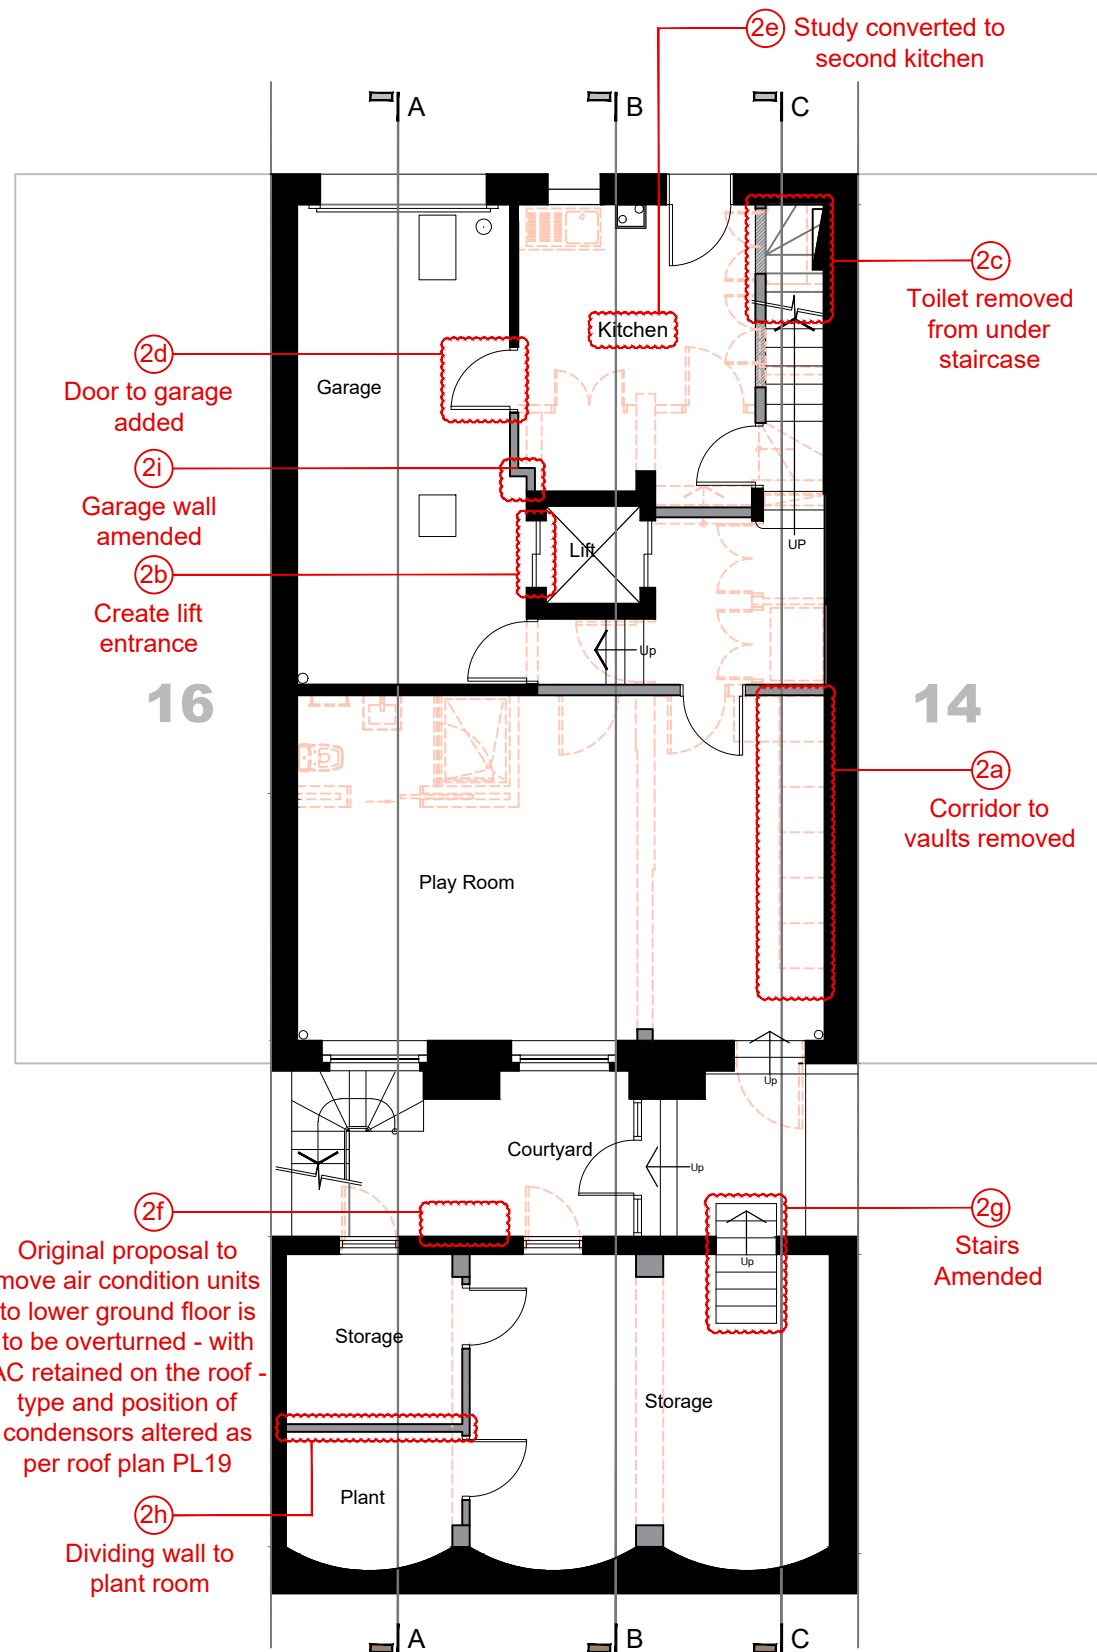

KEY	
	Existing
	Proposed
	To Be Removed

