


Pos. Bedroom Bay 1 /3, Quantity: 1  
 Job: Capital / Jonathan & Kelly  
 System: AluK GB 58BW / 58BD Residential / ST Bevelled Push In  
 Exterior View

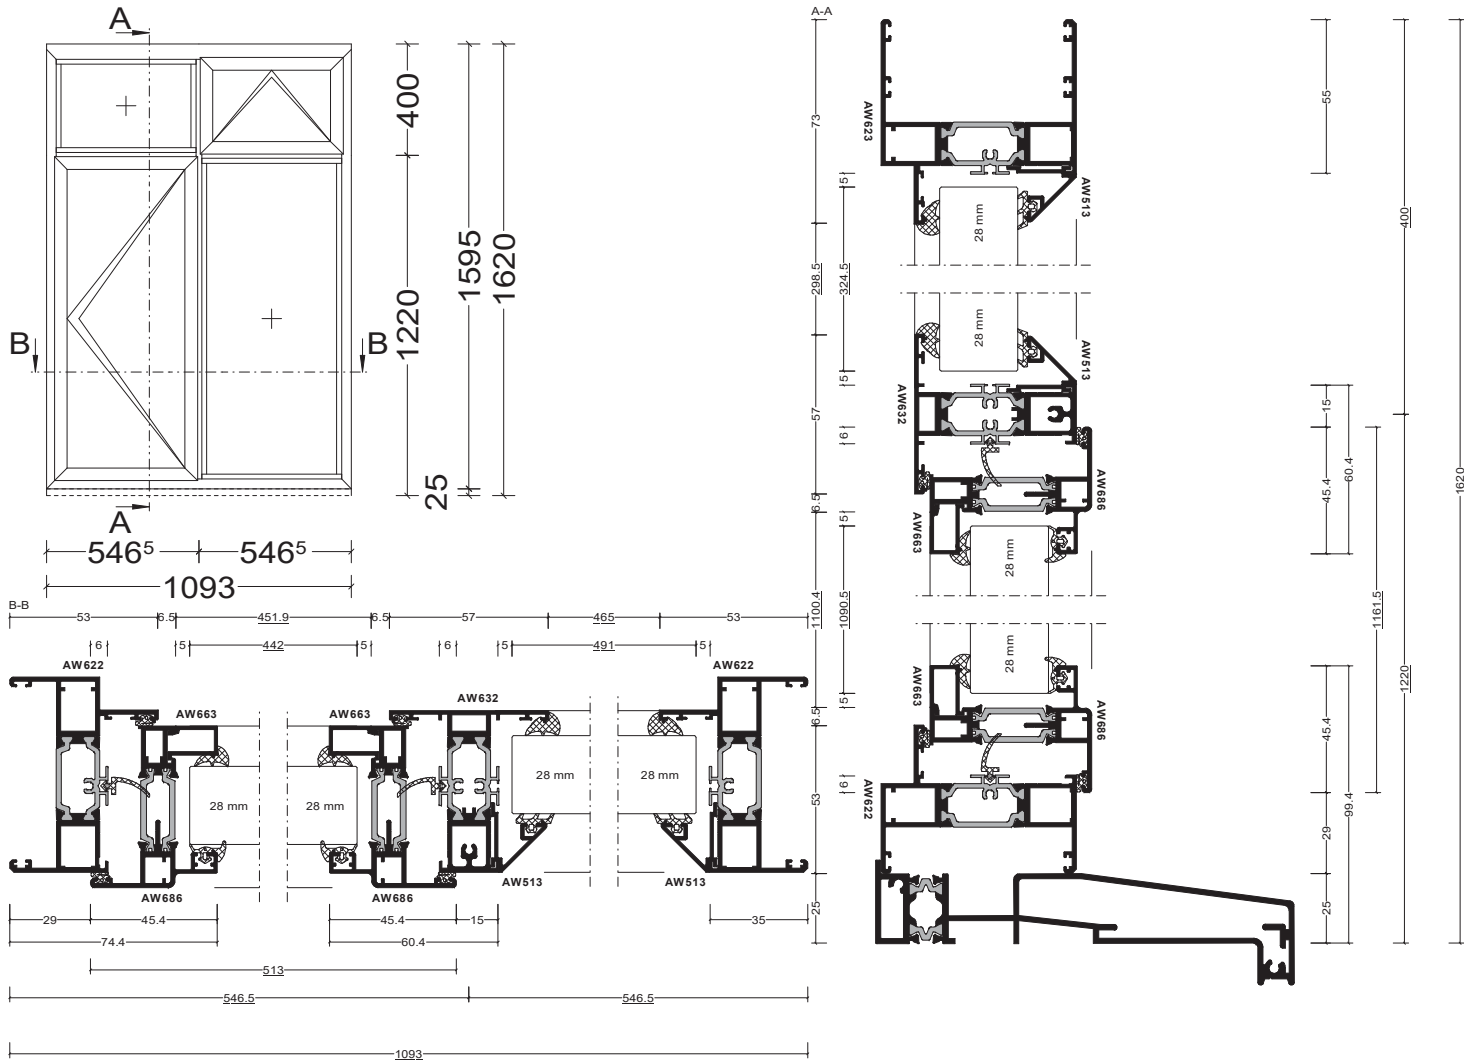

Title: Proposed sectional drawing for W2 (main bedroom bay 1)  
 Drawing number: 2021/W2  
 Date: 09.03.2021  
 Proposed development: new double glazing aluminium windows  
 Site address: Flat 24 Hillfield Court, Belsize Avenue, London NW3 4BH