


Pos. Bedroom Bay 3 / 3, Quantity: 1
 Job: Capital / Jonathan & Kelly
 System: AluK GB 58BW / 58BD Residential / ST Bevelled Push In
 Exterior View

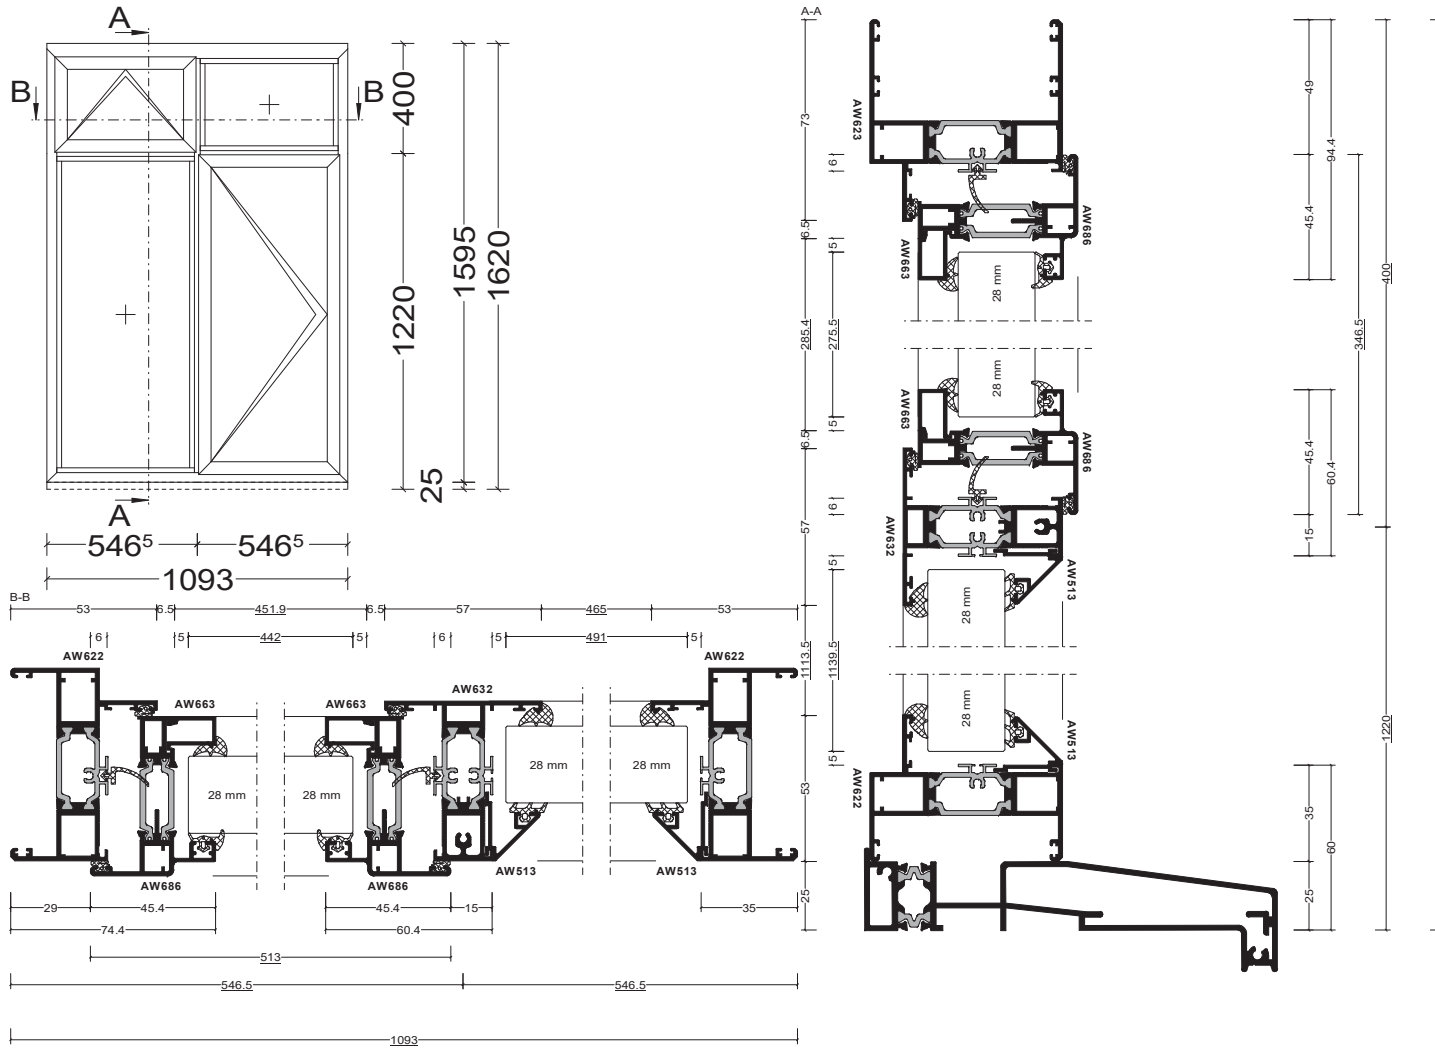

Title: Proposed sectional drawing for W4 (main bedroom bay 3)
 Drawing number: 2021/W4
 Date: 09.03.2021
 Proposed development: new double glazing aluminium windows
 Site address: Flat 24 Hillfield Court, Belsize Avenue, London NW3 4BH