


ROAD

PASSAGE FOR PEOPLE WITH 1.80 METER WIDTH

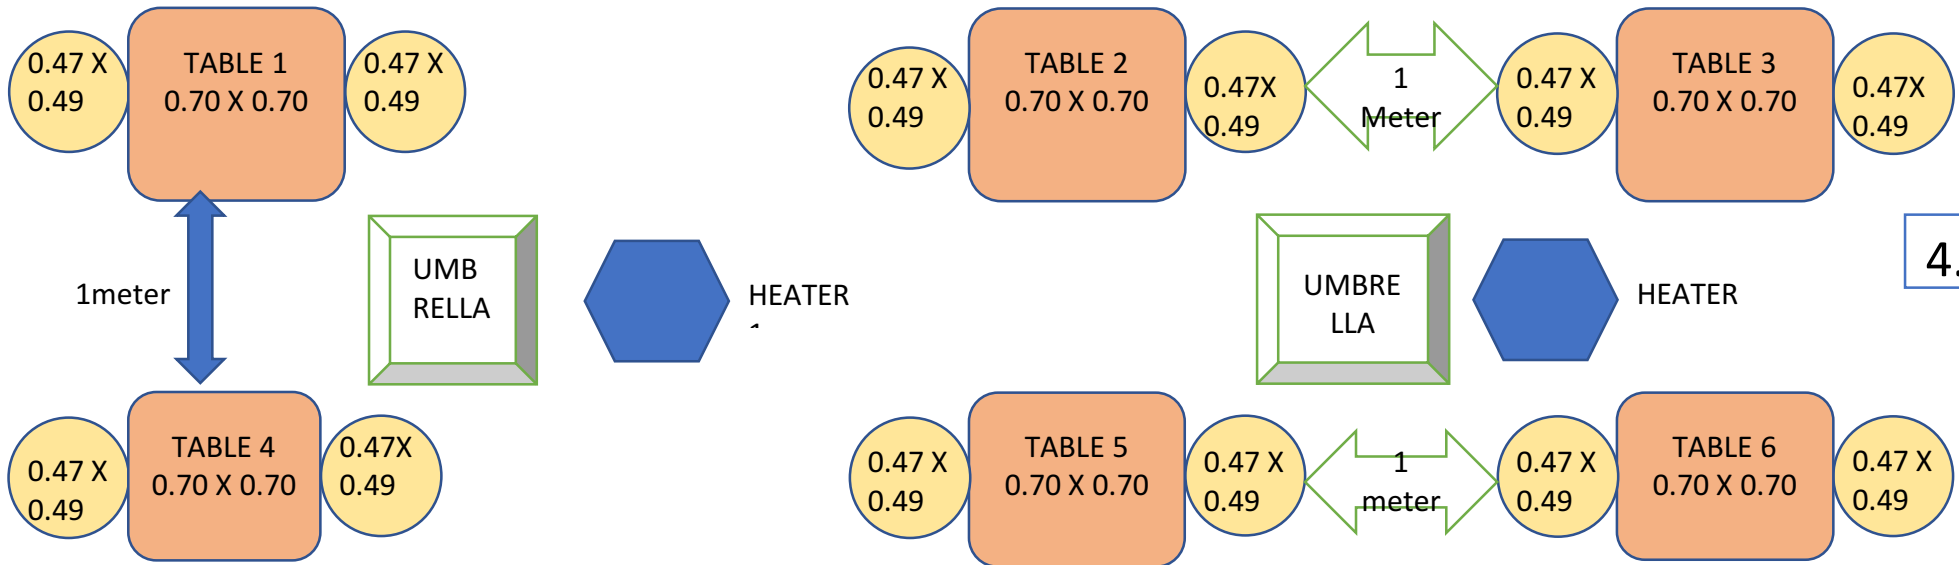

4.50M

RESTAURANT – Front of all restaurant is 6.40 meters