
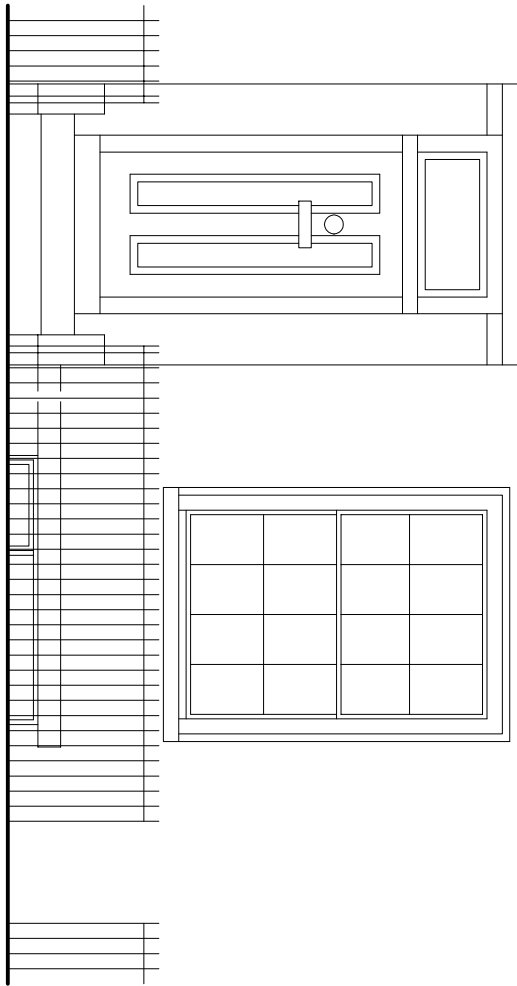
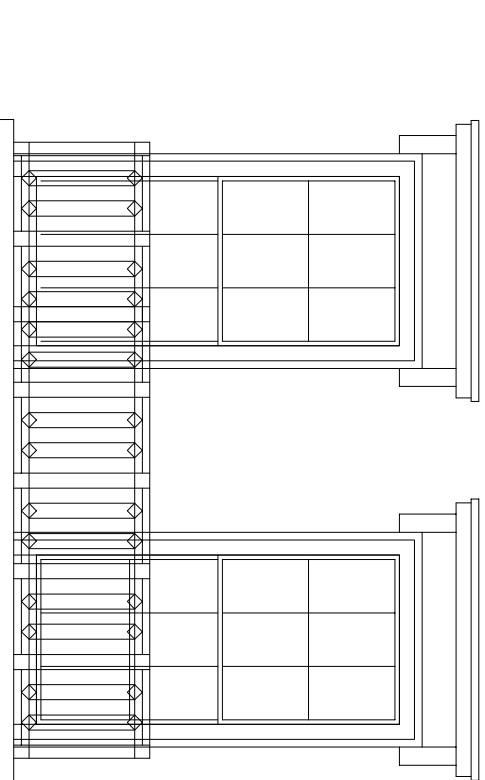
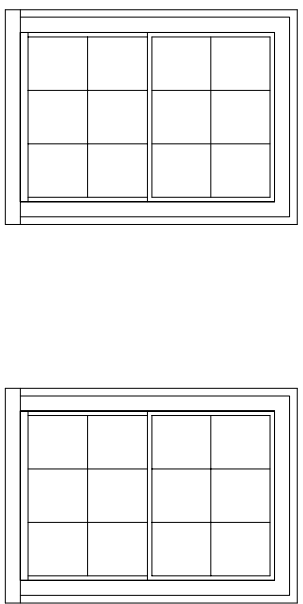



NOTES

DIMENSIONS TO BE CONFIRMED ON SITE


notional areas for demolition shown hatched. The full extent of demolitions is to be coordinated with the proposals

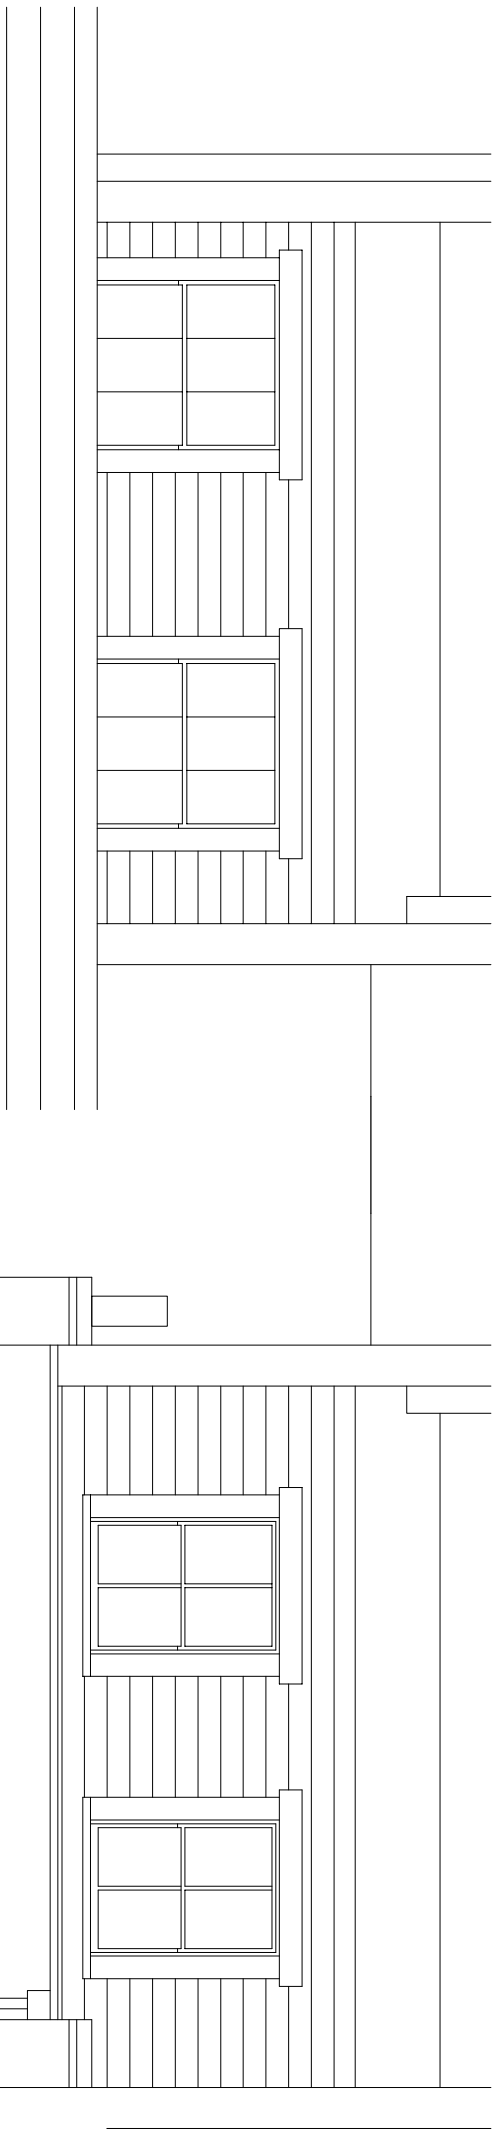

FRONT

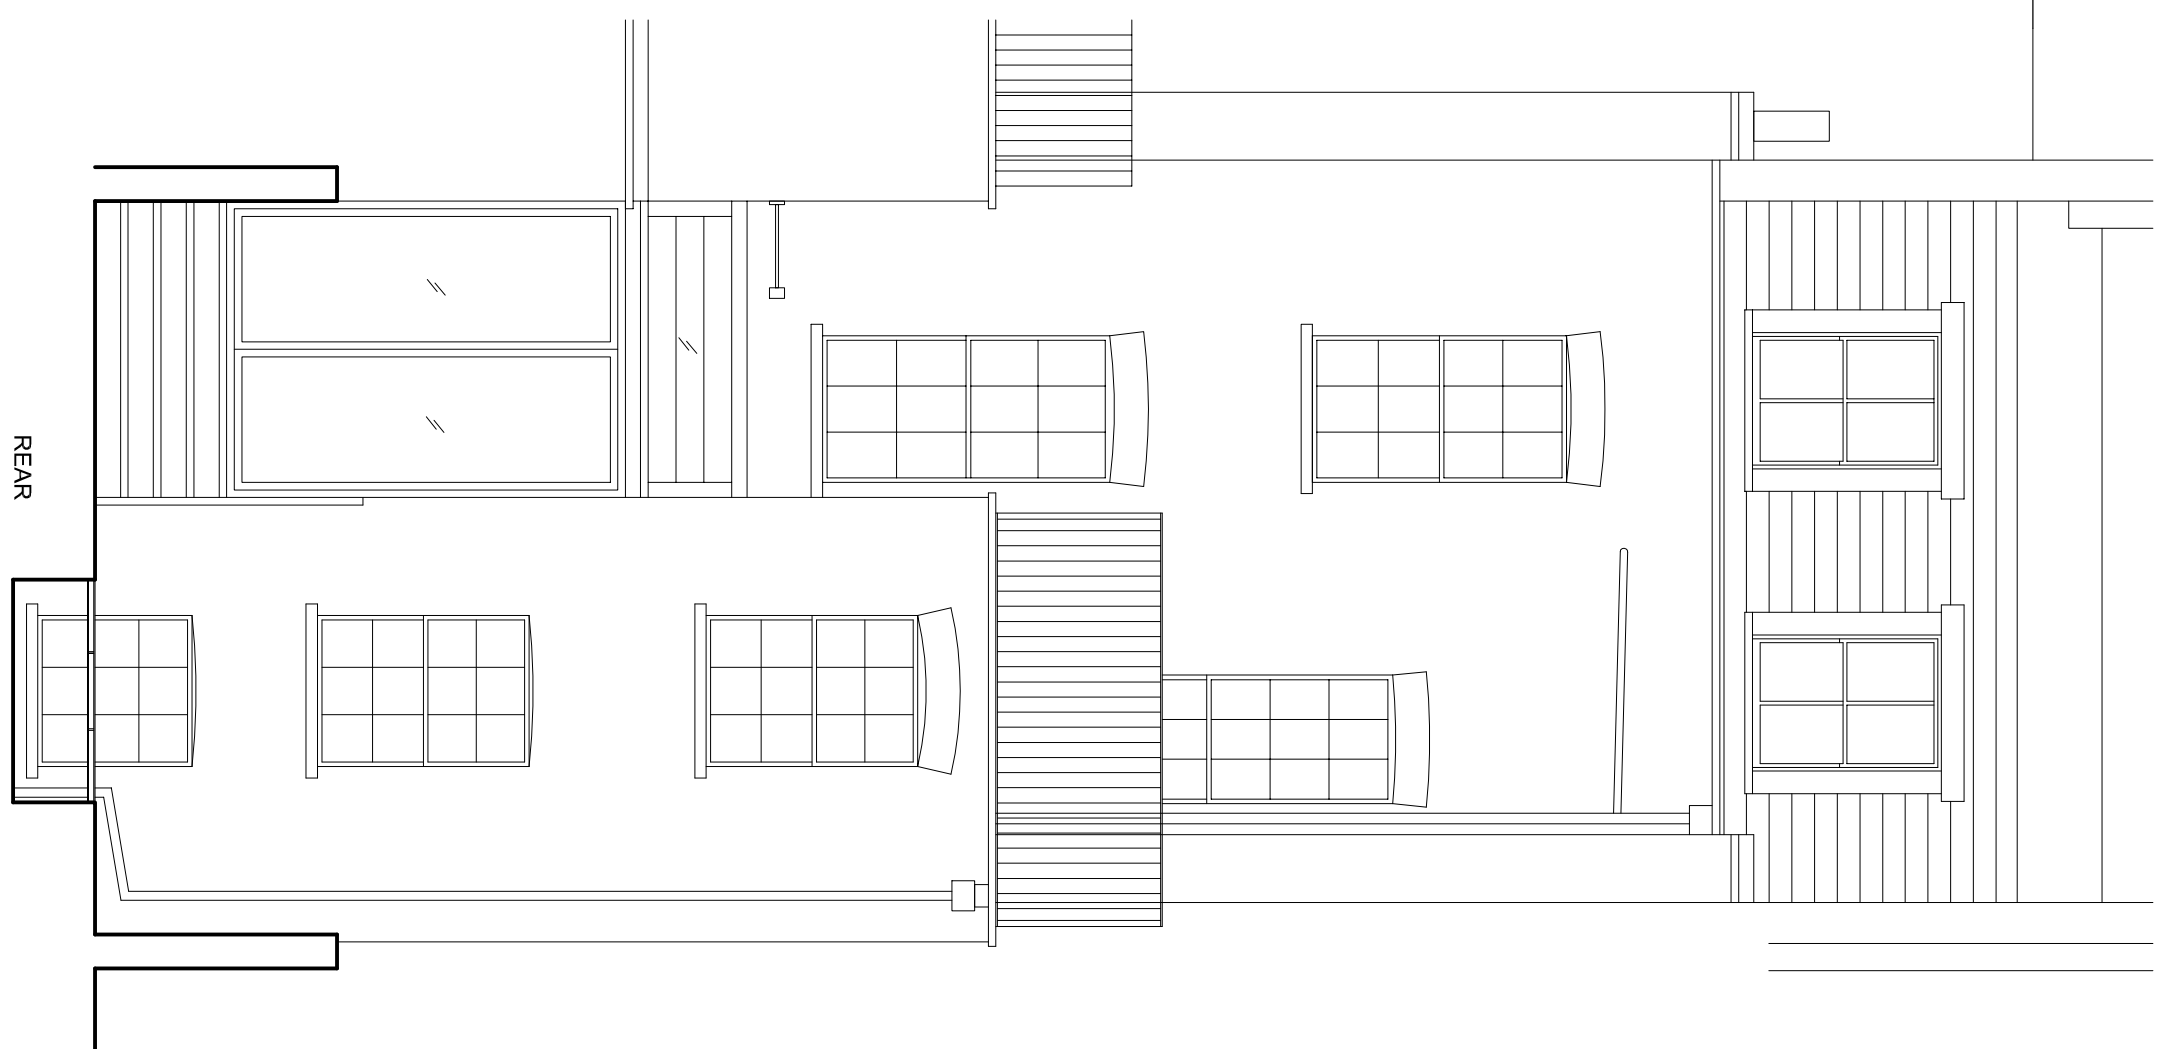

REAR

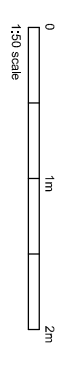

DAVIES ARCHITECTURE LTD

28 ELLIOTT SQ  
LONDON NW3 3SU  
TEL 020 7483 0669

JOB  
LORENZO TEDESCHI, ZINGLIN ZHANG  
48 DELANDY ST  
LONDON NW1 7RY

TITLE  
EXISTING  
ELEVATIONS  
FRONT, REAR

DATE 11.1.21  
SCALE 1:50 @A3

DRAWING NO DEL-EX-GA-05