

KEY


SCALE 1:20

0

1

2 METRES


NOTE: WHERE EXISTING DOORS ARE RETAINED FIRE RATING TO BE UPGRADED TO BUILDING REGULATIONS STANDARD BY ADDING A 1mm INTUMESCENT SHEET TO ONE SIDE OF THE DOOR PANELS, THEN DECORATING TO MAINTAIN EXISTING APPEARANCE

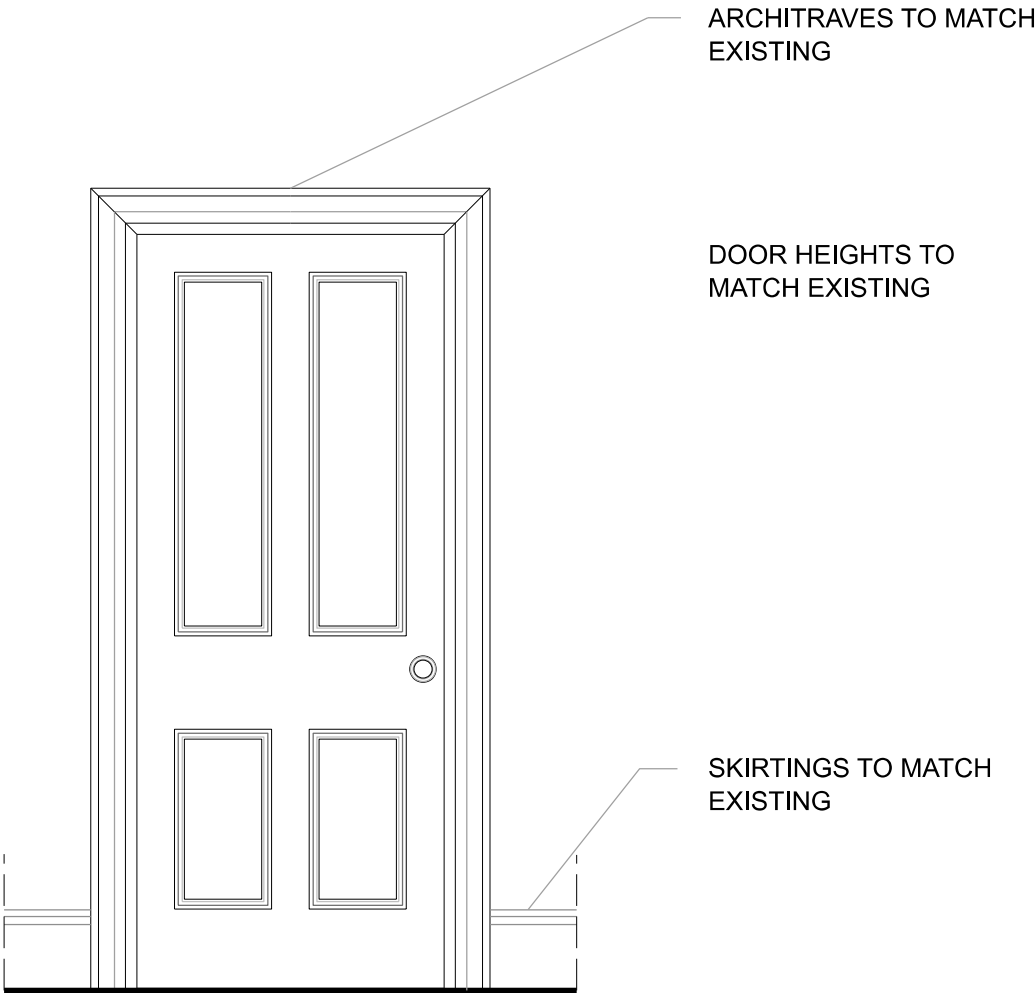

72

A


ELEVATION 1:20

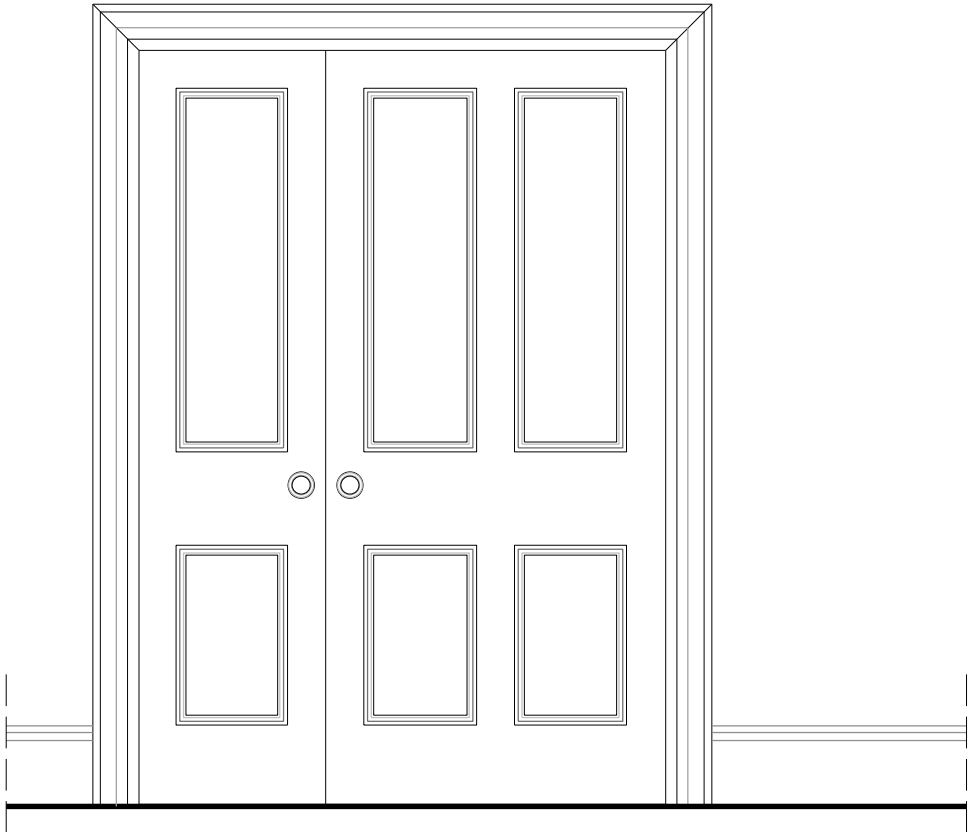

72

C


ELEVATION 1:20

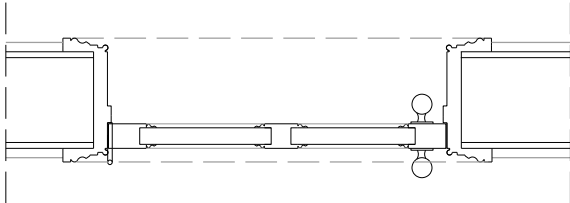

72

B

PLAN 1:20

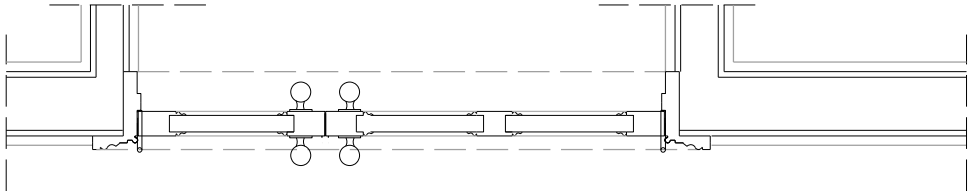

72

D

PLAN 1:20

SINGLE DOOR - TYPICAL

HALF LEAF DOOR D.G.05 - GROUND FLOOR LIVING ROOM

REVISIONS	NOTES	PICARDI ARCHITECTS	119 OXFORD GARDENS LONDON W10 6NE TEL 020 89600383
REV.A 22.03.21: DETAILS C & D - AMENDED TO PLANNERS	COMMENTS	TITLE	JOB NO OS20
	1. ALL DIMENSIONS TO BE CHECKED ON SITE	70 OAKLEY SQUARE, LONDON NW1	DRG NO 72 REV A
	2. THIS DRAWING IS © OF PICARDI ARCHITECTS	ALTERATIONS AND REFURBISHMENT	DATE DEC 2020
	3. ALL DOORS TO BE FIRE RATED FD20 TO BUILDING REGULATIONS	INTERNAL DOORS AS PROPOSED	SCALE 1:20 @ A3