


Do not scale off this drawing.
Figured dimensions only to be used.

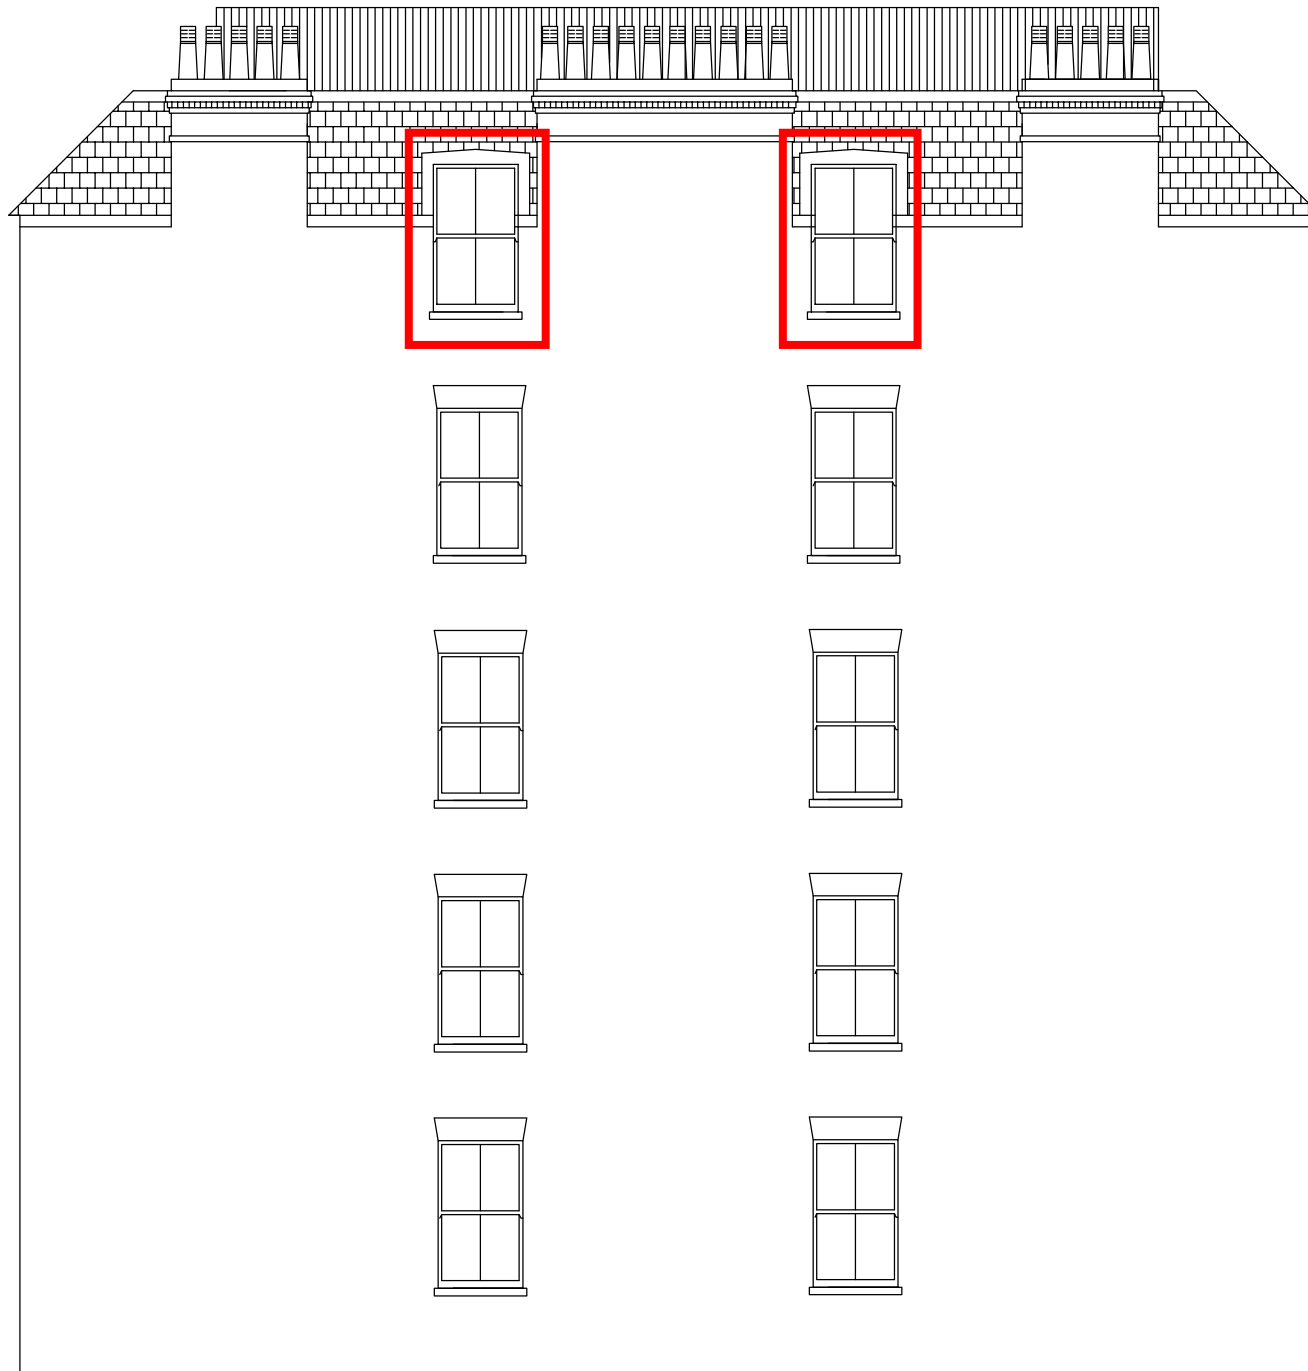

AS PROPOSED

Revision	Date	Notes
B	15.04.13	Change of design for railings
A	12.04.13	Railings to Front and flank elevation 1m from roof edge

WATKINSON+COSGRAVE
CHARTERED BUILDING SURVEYORS
CONSULTANT STRUCTURAL ENGINEERS

LINTON HOUSE
 39-51 HIGHGATE ROAD
 LONDON NW5 1RT

Tel: 020 7485 6016 Fax: 020 7284 4058
 Email: info@watcos.co.uk

Site Address:
35 CANFIELD GARDENS
LONDON NW6 3JN

Drawing Title:
FLANK ELEVATION
AS PROPOSED

Date:
FEBRUARY 2013

Scale: 1:100 @ A3	Drawn By: NS
----------------------	-----------------

Drawing No: 4663/P6	Revision No: B
------------------------	-------------------