

COLVILLE PLACE
VIEWING DISTANCES
PROPOSED

Project number	Drawing number	Revision
46	405	/
Date	Status	
January 2021	Planning	
Scale	Drawn	Checked
1:100 @ A3	AB	AB

Rev.	Date	Description
------	------	-------------

Notes

Do not scale from this drawing, except for planning purposes only. All dimensions to be checked on site. ATELIER BAULIER to be notified of any discrepancies between the drawing and site conditions. To be read in conjunction with all relevant specifications, schedules and drawings. © ATELIER BAULIER 2021


ATELIER

B A U L I E R

Aurore Baulier RIBA

ATELIER BAULIER
18-22 Ashwin Street
LONDON E8 3DL

+44 (0)75 8284 3659
info@atelierbaulier.com

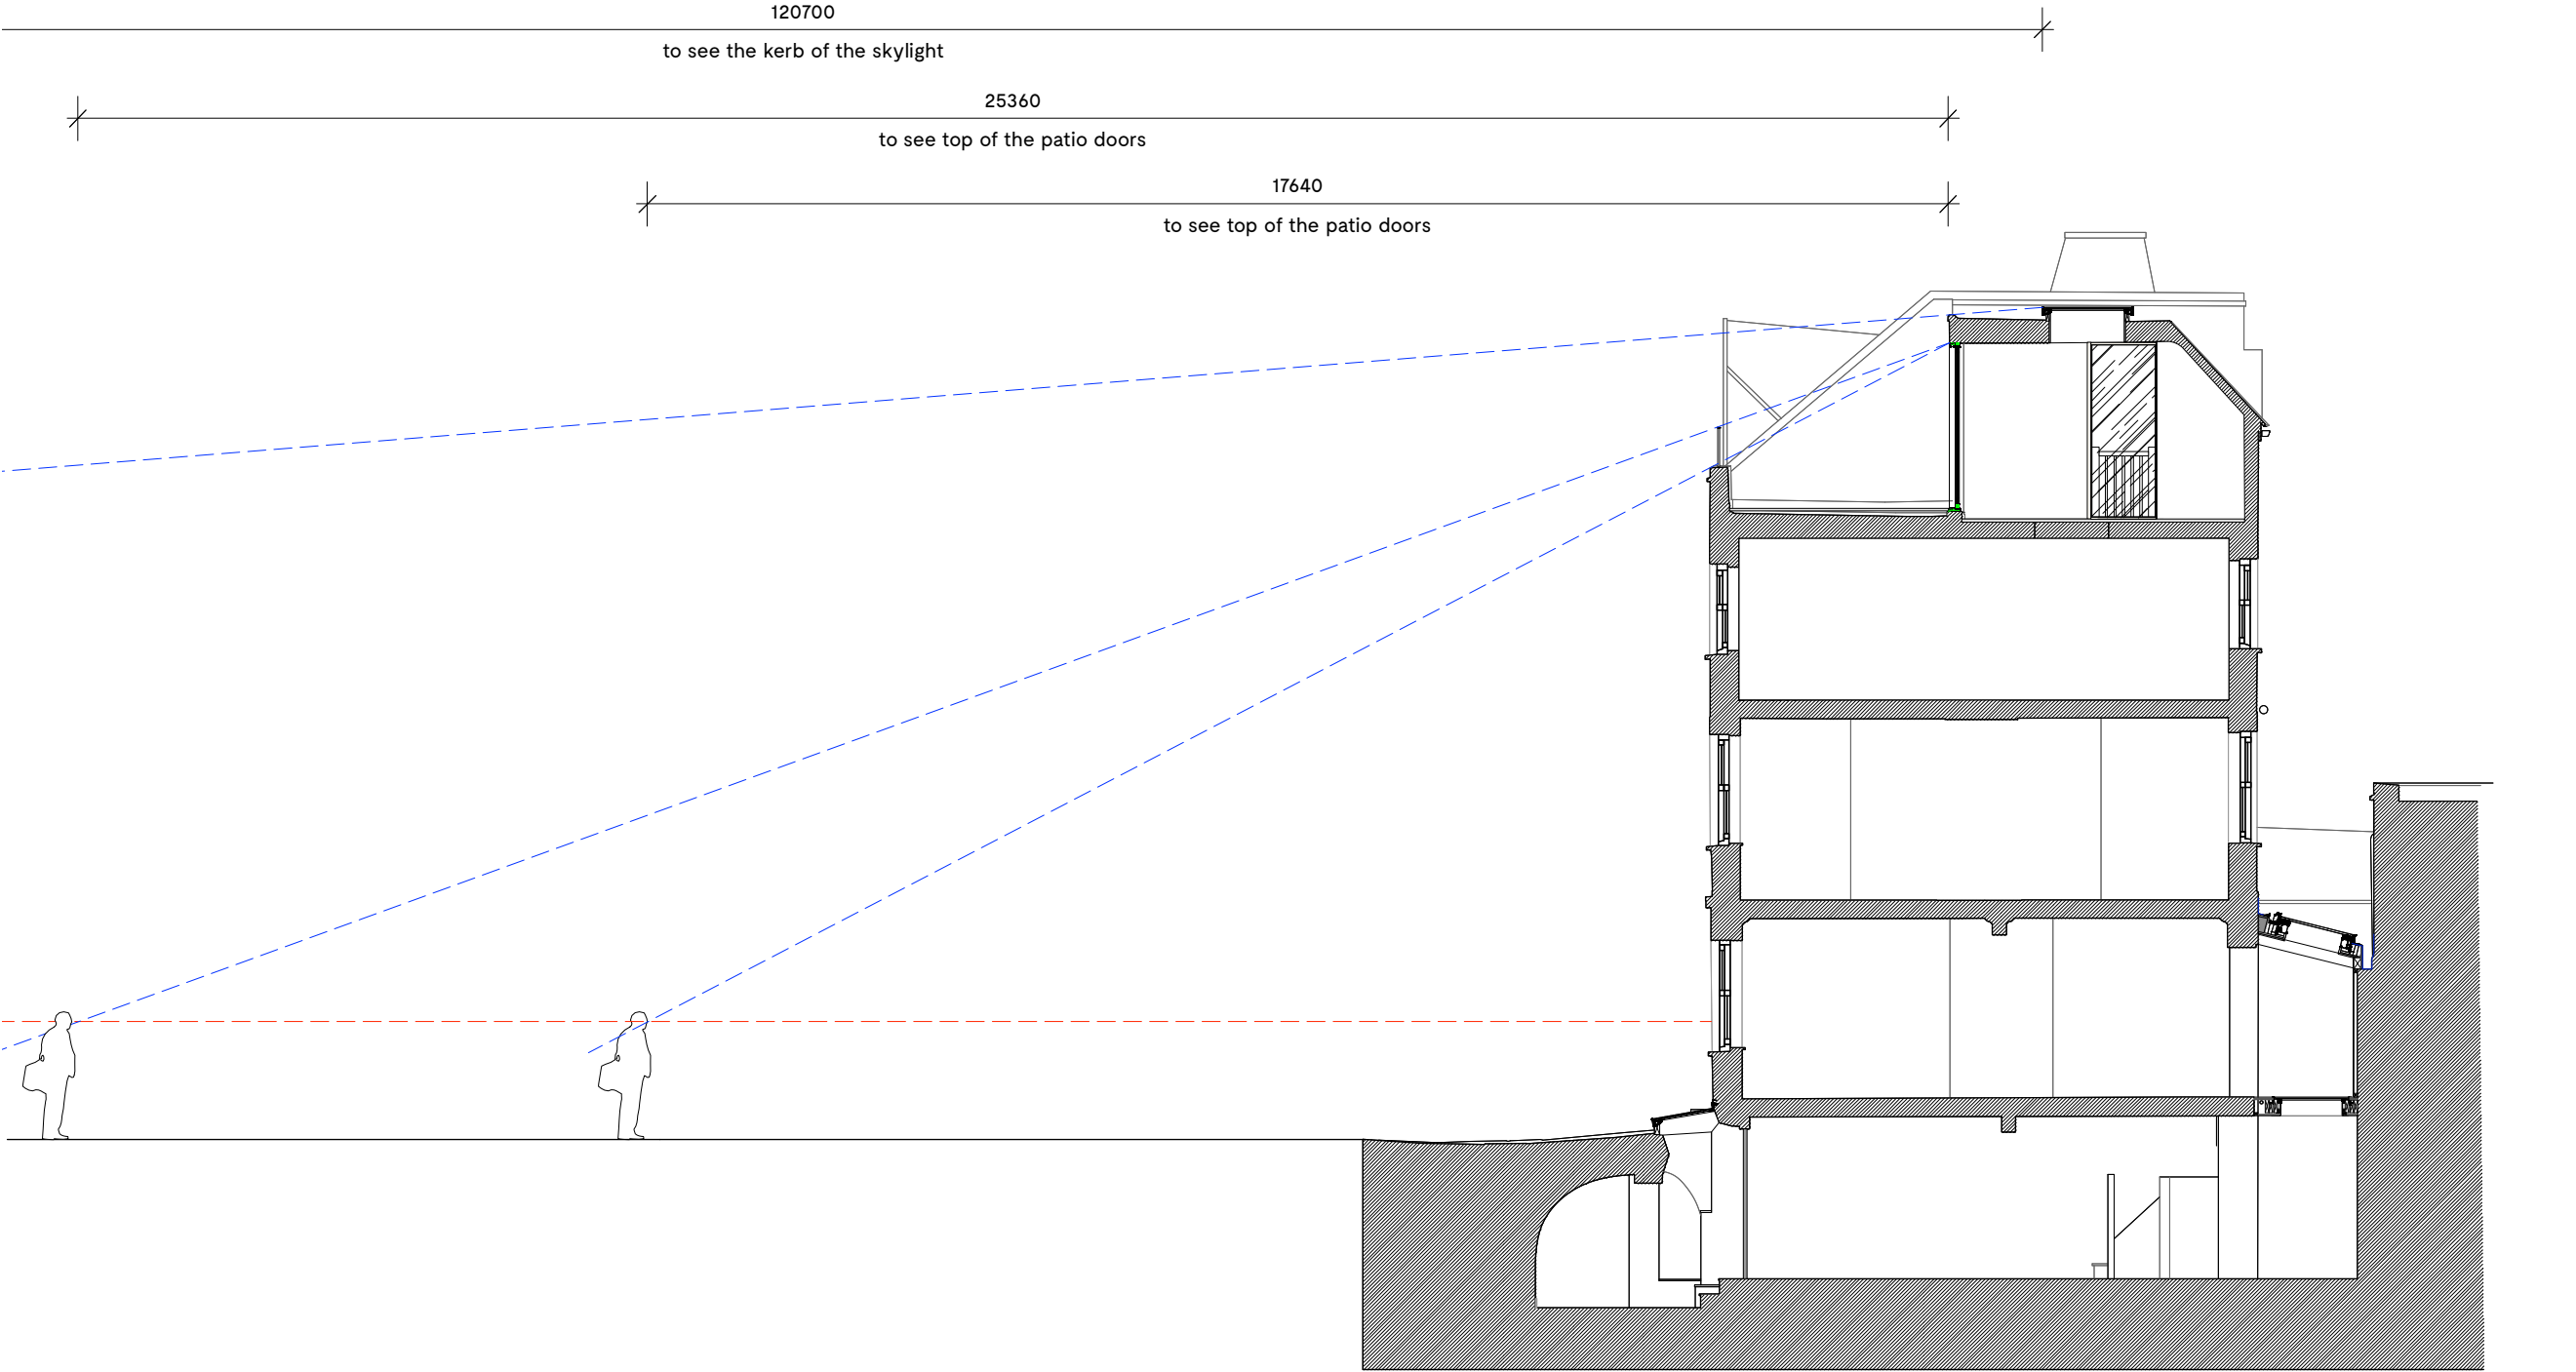

1
405 VIEWING POINTS
SCALE: 1:100

