




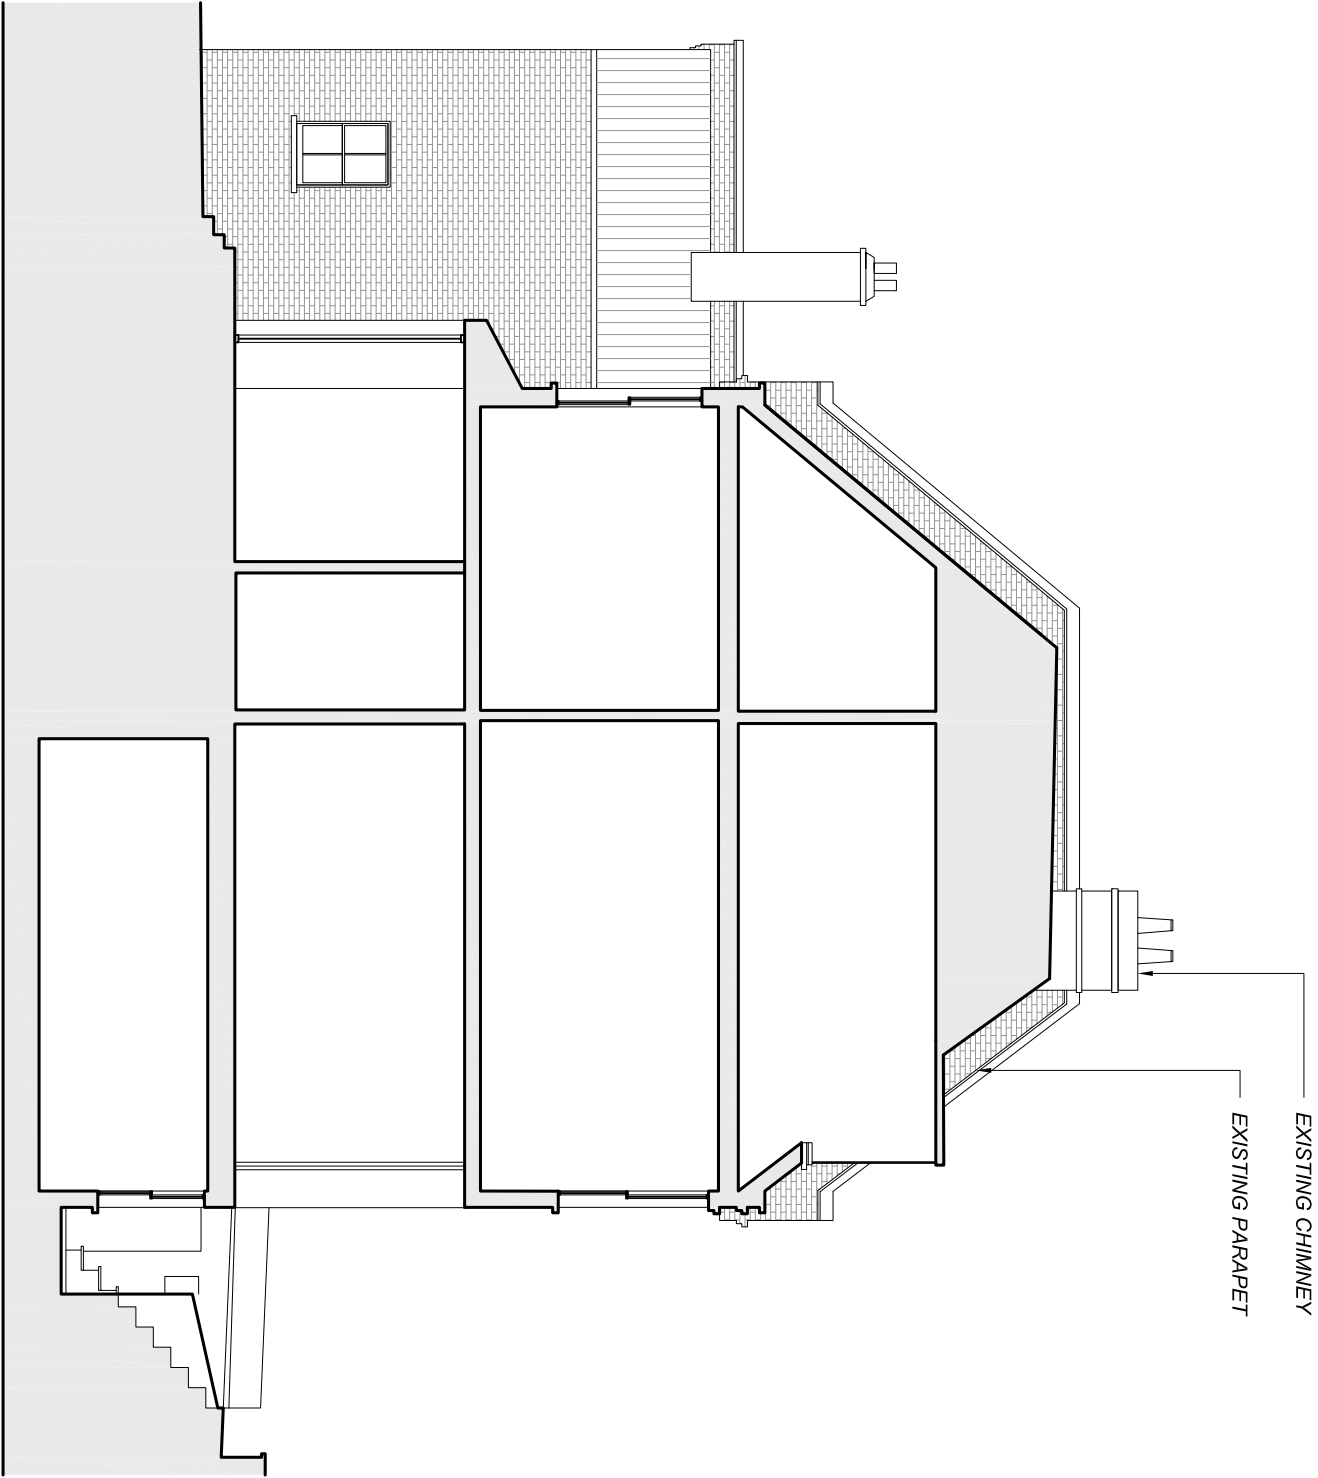

01 Existing Section A
Scale 1:100

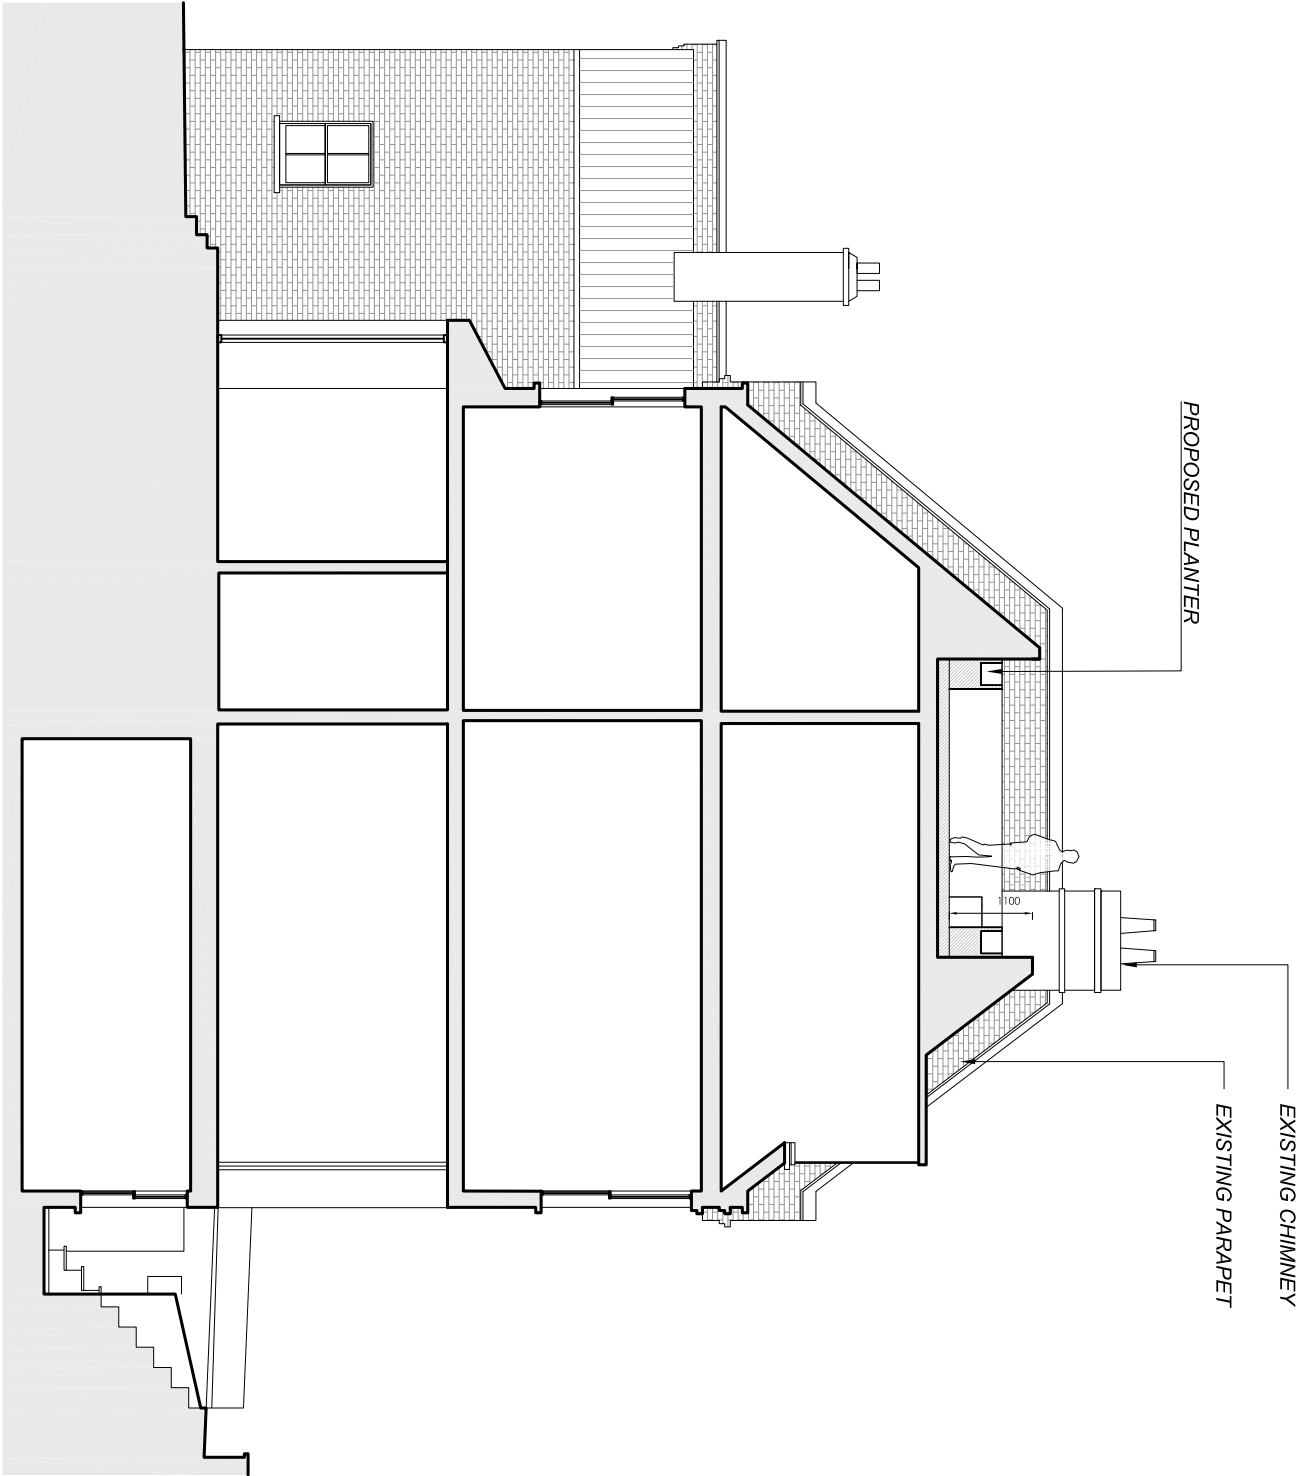

02 Proposed Section A
Scale 1:100

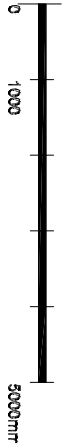

DISCLAIMER AND COPYRIGHT

This plan and its content are protected by the copyright of Rive Gauche London Ltd. This plan shall not be delivered to third parties without prior consent by Rive Gauche London Ltd. Dimensions on the plan shall only be relied upon where explicitly stated. Apparent deficiencies and discrepancies shall be notified to Rive Gauche London Ltd immediately after receipt of the plan, hidden deficiencies and discrepancies immediately after discovery.

REVISION

DATE REV DESCRIPTION

APPROVAL STAMP

STATUS

CLIENT

STAGE

DATE

PROJECT

NAME

INGLEWOOD

PROJECT NUMBER

ADDRESS

12A INGLEWOOD ROAD

DRAWING

EXISTING & PROPOSED SECTION A

DATE

24/03/21

SCALE

1:100

FORMAT

A3

PLAN NUMBER

A-104

DRAWING PURPOSE

Planning

REV

RIVE GAUCHE
LONDON