


02 Wall - Commercial to ASHP
Section Detail

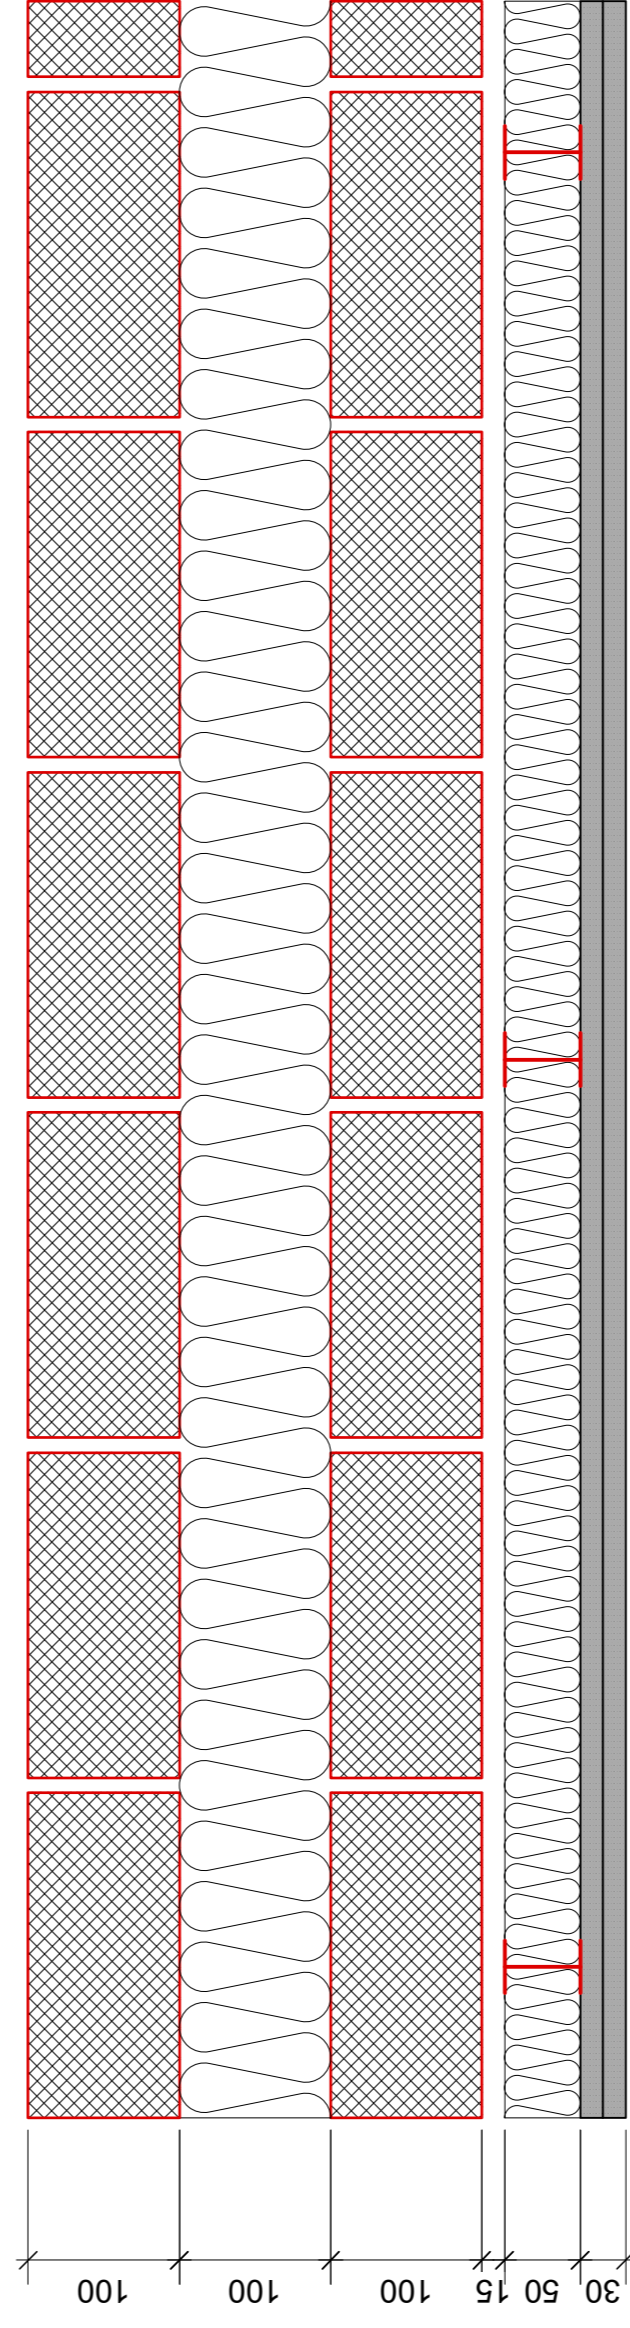

01 Wall - Commercial to ASHP
Plan Detail

WALL TYPE P9b: GROUND - ASHP TO COMMERCIAL - ACCOUSTIC & THERMAL LINE minimum 120mins fire-rating

Revision	Date	Amendment	Notes
T1	18.09.2020	First Issue	
C1	10.12.2020	Construction Issue	

Client	Vabel Limited	Project	Haverstock Hill
Drawing	Internal Walls - Wall Type P9b	Scale	1:5 @ A1
Date	April 2020	Date	April 2020
Drawn	AS	Drawn	AS
Project N°	864	Project N°	864_A_742
Revision	C1	Revision	C1

Burwell Architects	
info@burwellarchitects.com	www.burwellarchitects.com
Unit 01 Building	London SE13 7SF
+44 (0) 2083 0560 10	

NO DIMENSIONS ARE TO BE SCALED FROM THIS DRAWING. THE CONTRACTOR/MANUFACTURER IS RESPONSIBLE FOR CHECKING ALL DIMENSIONS AND QUERING ANY DISCREPANCIES. THIS DRAWING IS THE PROPERTY OF BURWELL ARCHITECTS LTD. COPYRIGHT IS RESERVED BY THEM AND THE DRAWING IS ISSUED ON CONDITION THAT IT IS NOT COPIED, REPRODUCED, RETAINED OR DISCLOSED TO ANY OTHER PARTY WITHOUT THE WRITTEN CONSENT OF BURWELL ARCHITECTS LTD.