



1a
1:50
LEVEL 5 L-SHAPED PLANTER
PLAN

Planter Q31/297:

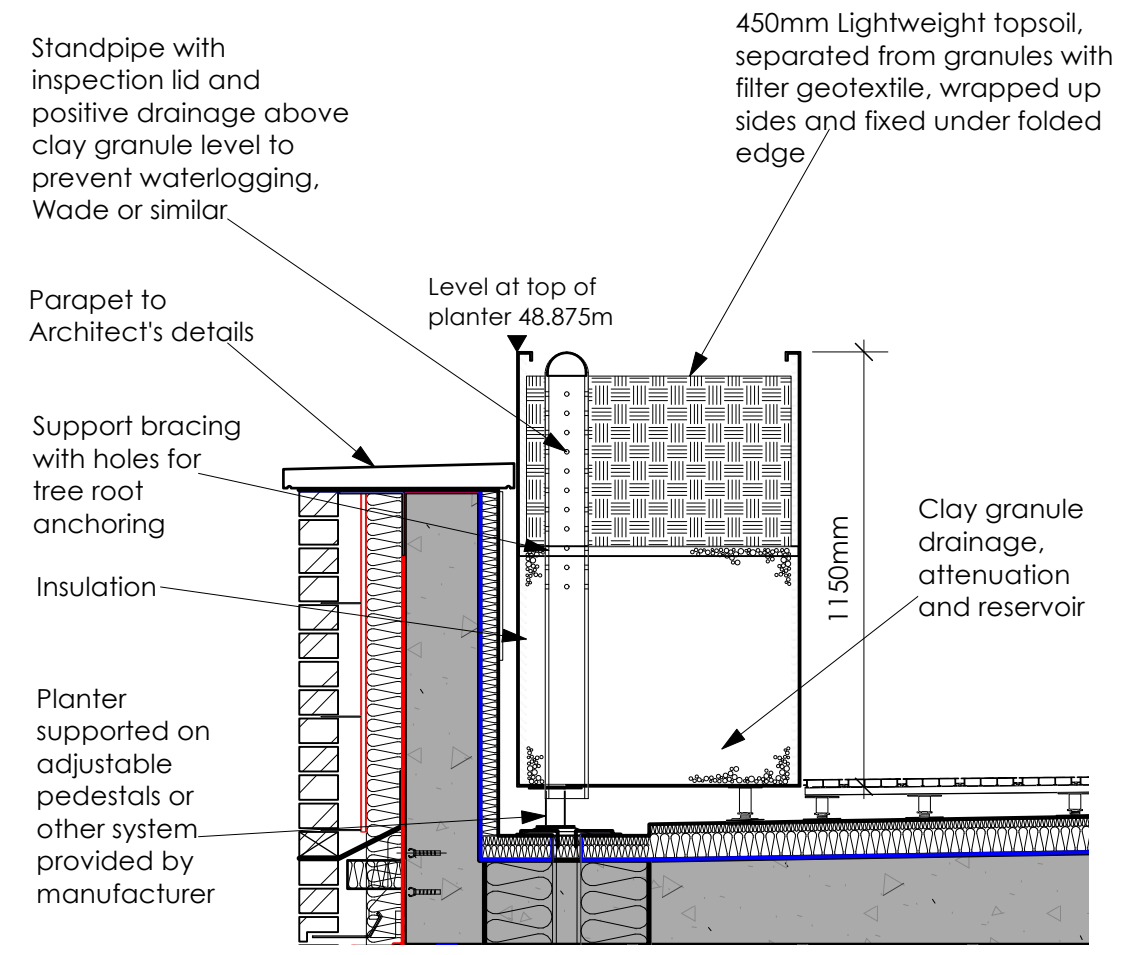

1b
1:20
LEVEL 5 L-SHAPED PLANTER
TYPICAL SECTION

Screen Q40/410:

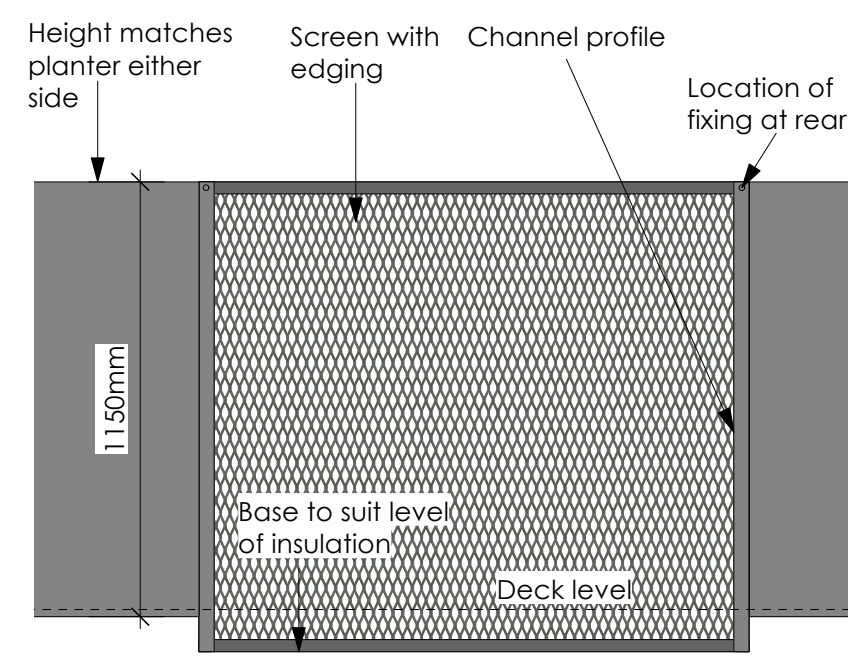

2
1:20
ASHP SCREEN
ELEVATION

A Detail 2 added, layout revised to suit ASHP, height adjusted to suit deck level
LJS 24.01.21

18-22 HAVERSTOCK HILL
FOR VABEL
Level 5 L-Shaped Planter

DWG NO: 4209/D04 REV NO: A
Scale: As shown @ A3 Date: 24/01/2021 Status: Information

LIVINGSTON EYRE ASSOCIATES
UNIT SEVEN 16 HOXTON SQUARE LONDON N1 6NT
tel 020 7247 8911 www.livingstoneyre.co.uk
landscape architects and urban designers