


- NOTES**
- Do not scale this drawing.
 - Drawing only to be used for the status indicated.
 - Drawing to be read in conjunction with relevant architectural and structural drawings and specifications.
 - Refer to architectural drawings for setting out of all plant & equipment.


- LEGEND:**
- Drainage Condensate (COND)
 - Drainage Grey Water (GW)
 - Drainage Rainwater (RWP)
 - Drainage Soil Vent (SVP)
 - Drainage Vent (VP)
 - Drainage Waste (WP)

- Vertical pipe reference
- RWO Rain Water Outlet
- Main Cold Water Supply (MCWS)
- Boosted Cold Water Supply (BCWS)
- Softened Cold Water (CSWS)
- Cat 5 Cold Water (DCWS)
- Cat 5 Hot Water (DHWS)
- Cat 5 Hot Water Return (DWSR)
- Hot Water Flow (HWSF)
- Hot Water Return (HWSR)
- Gas (GAS)
- Equipment reference
- Sprinkler Head

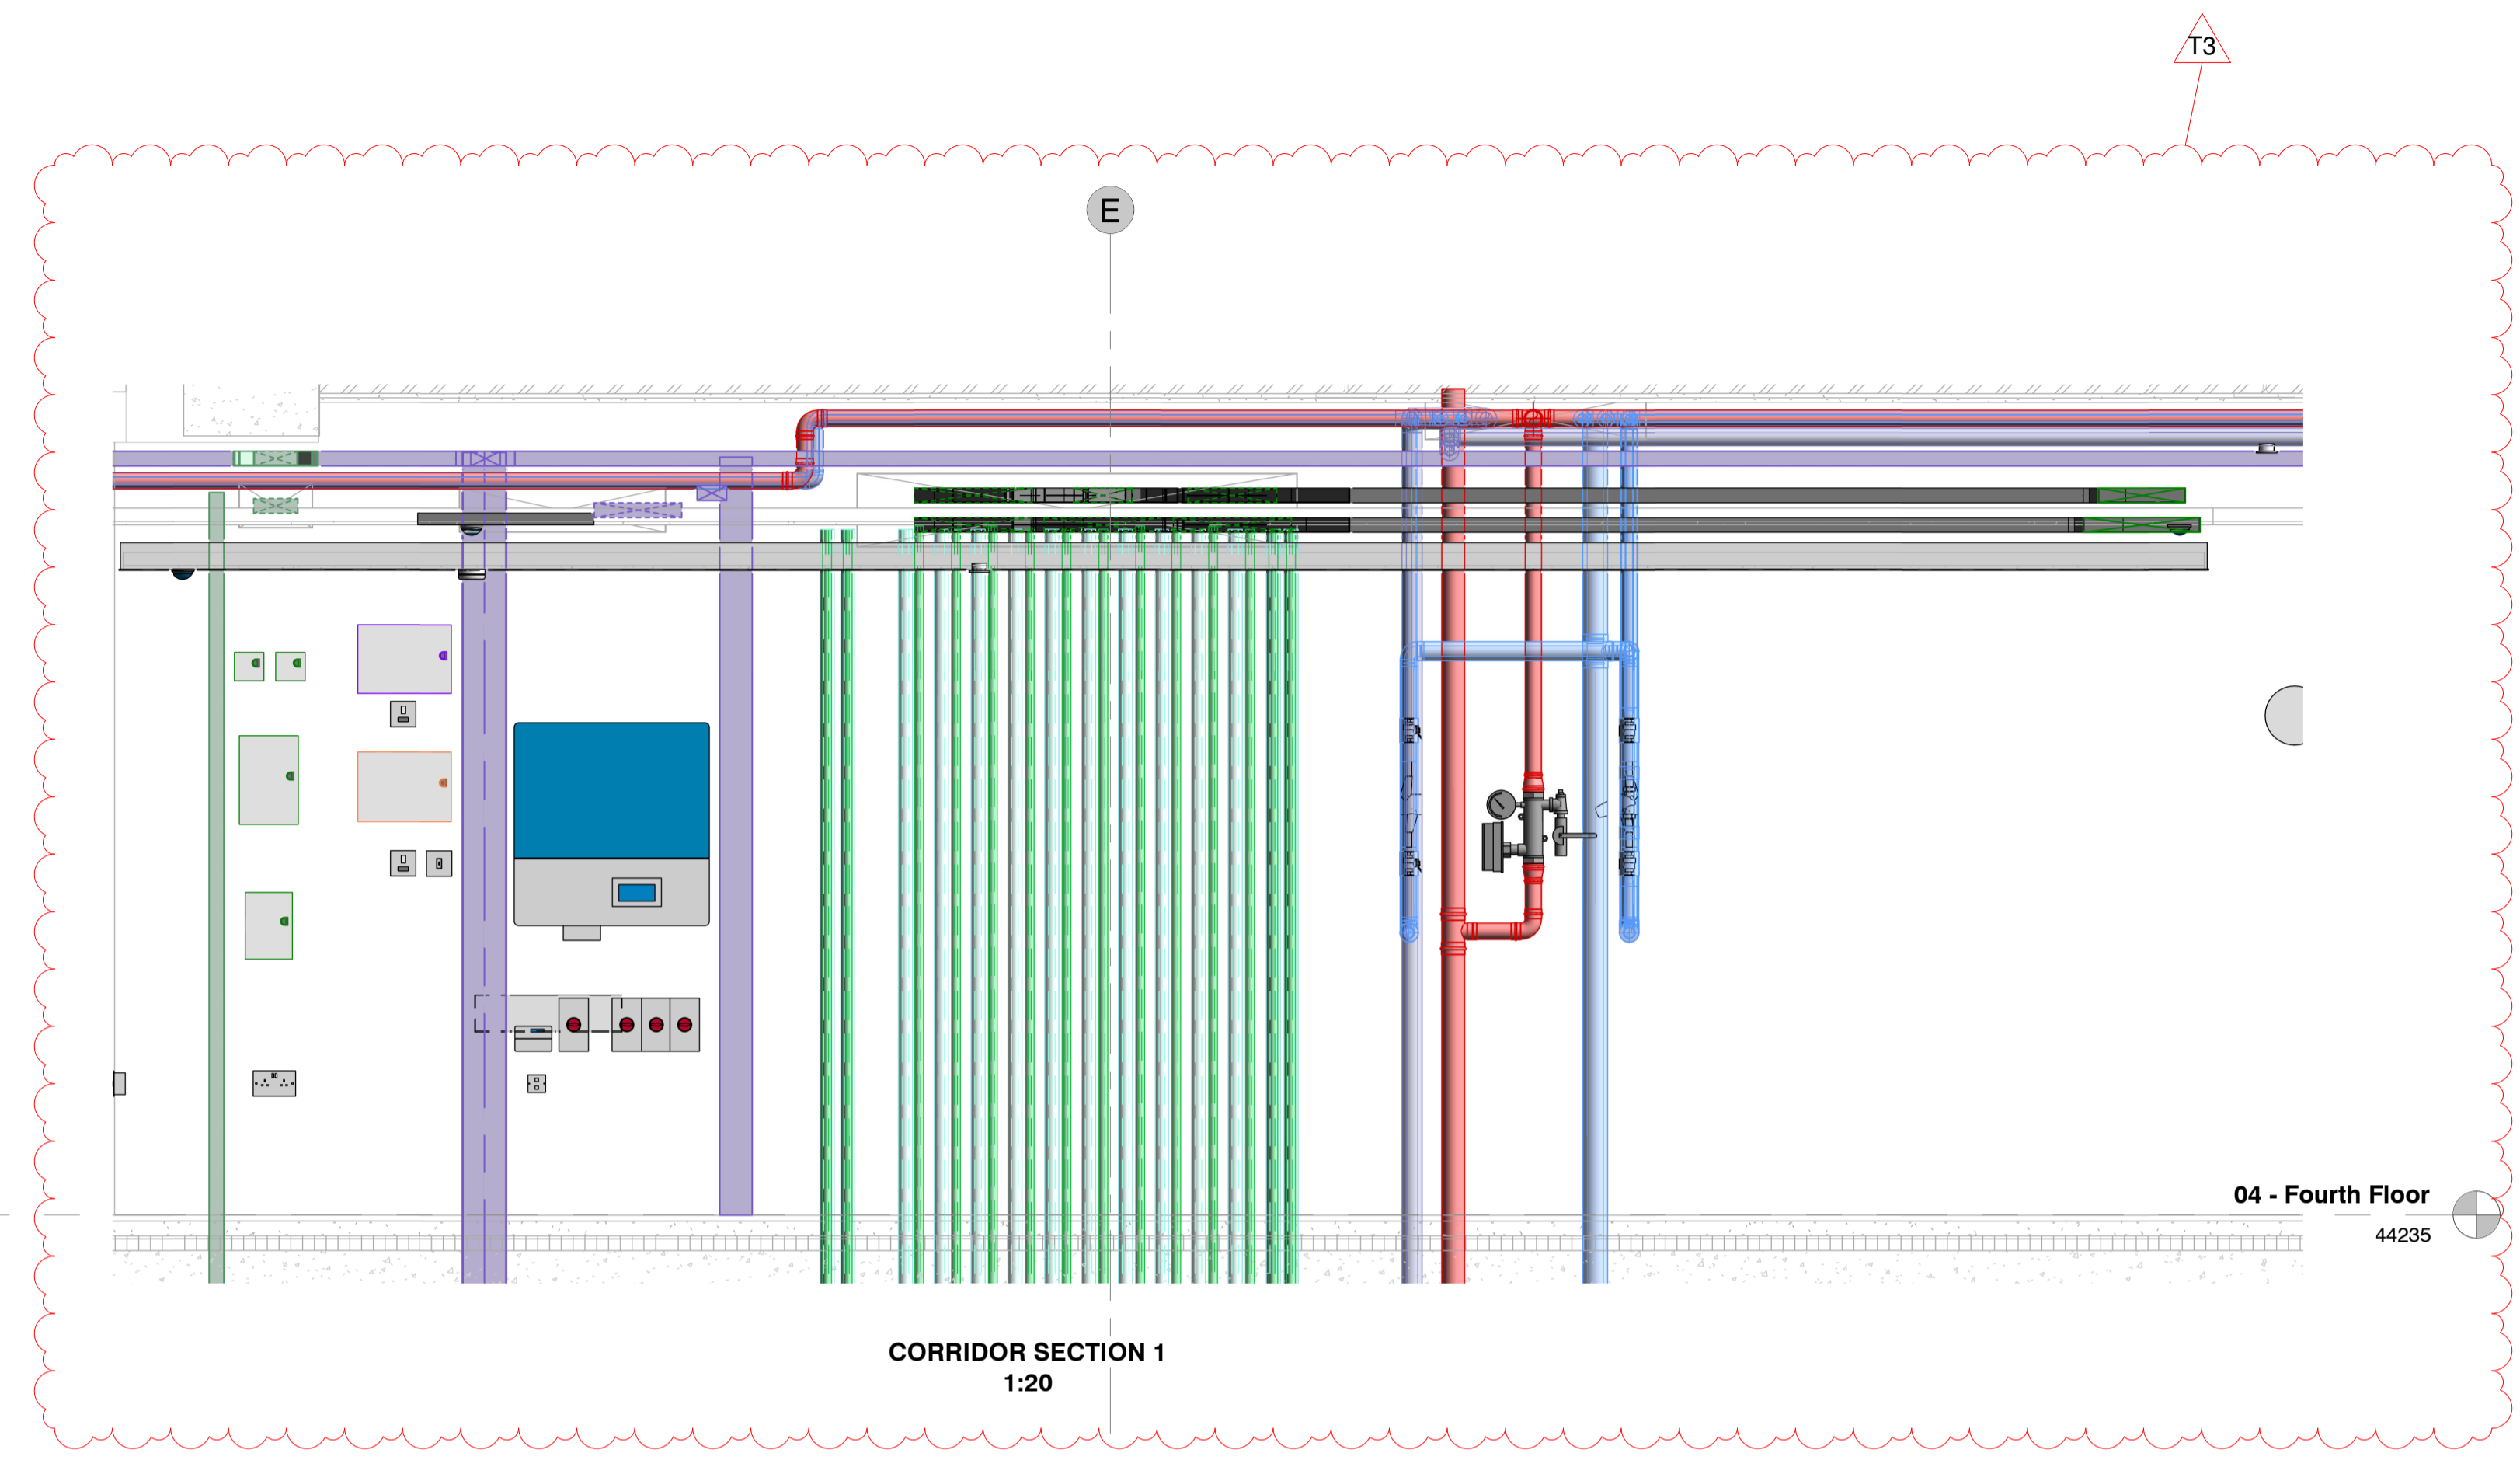


CORRIDOR SECTION 1
1:20

04 - Fourth Floor
44235

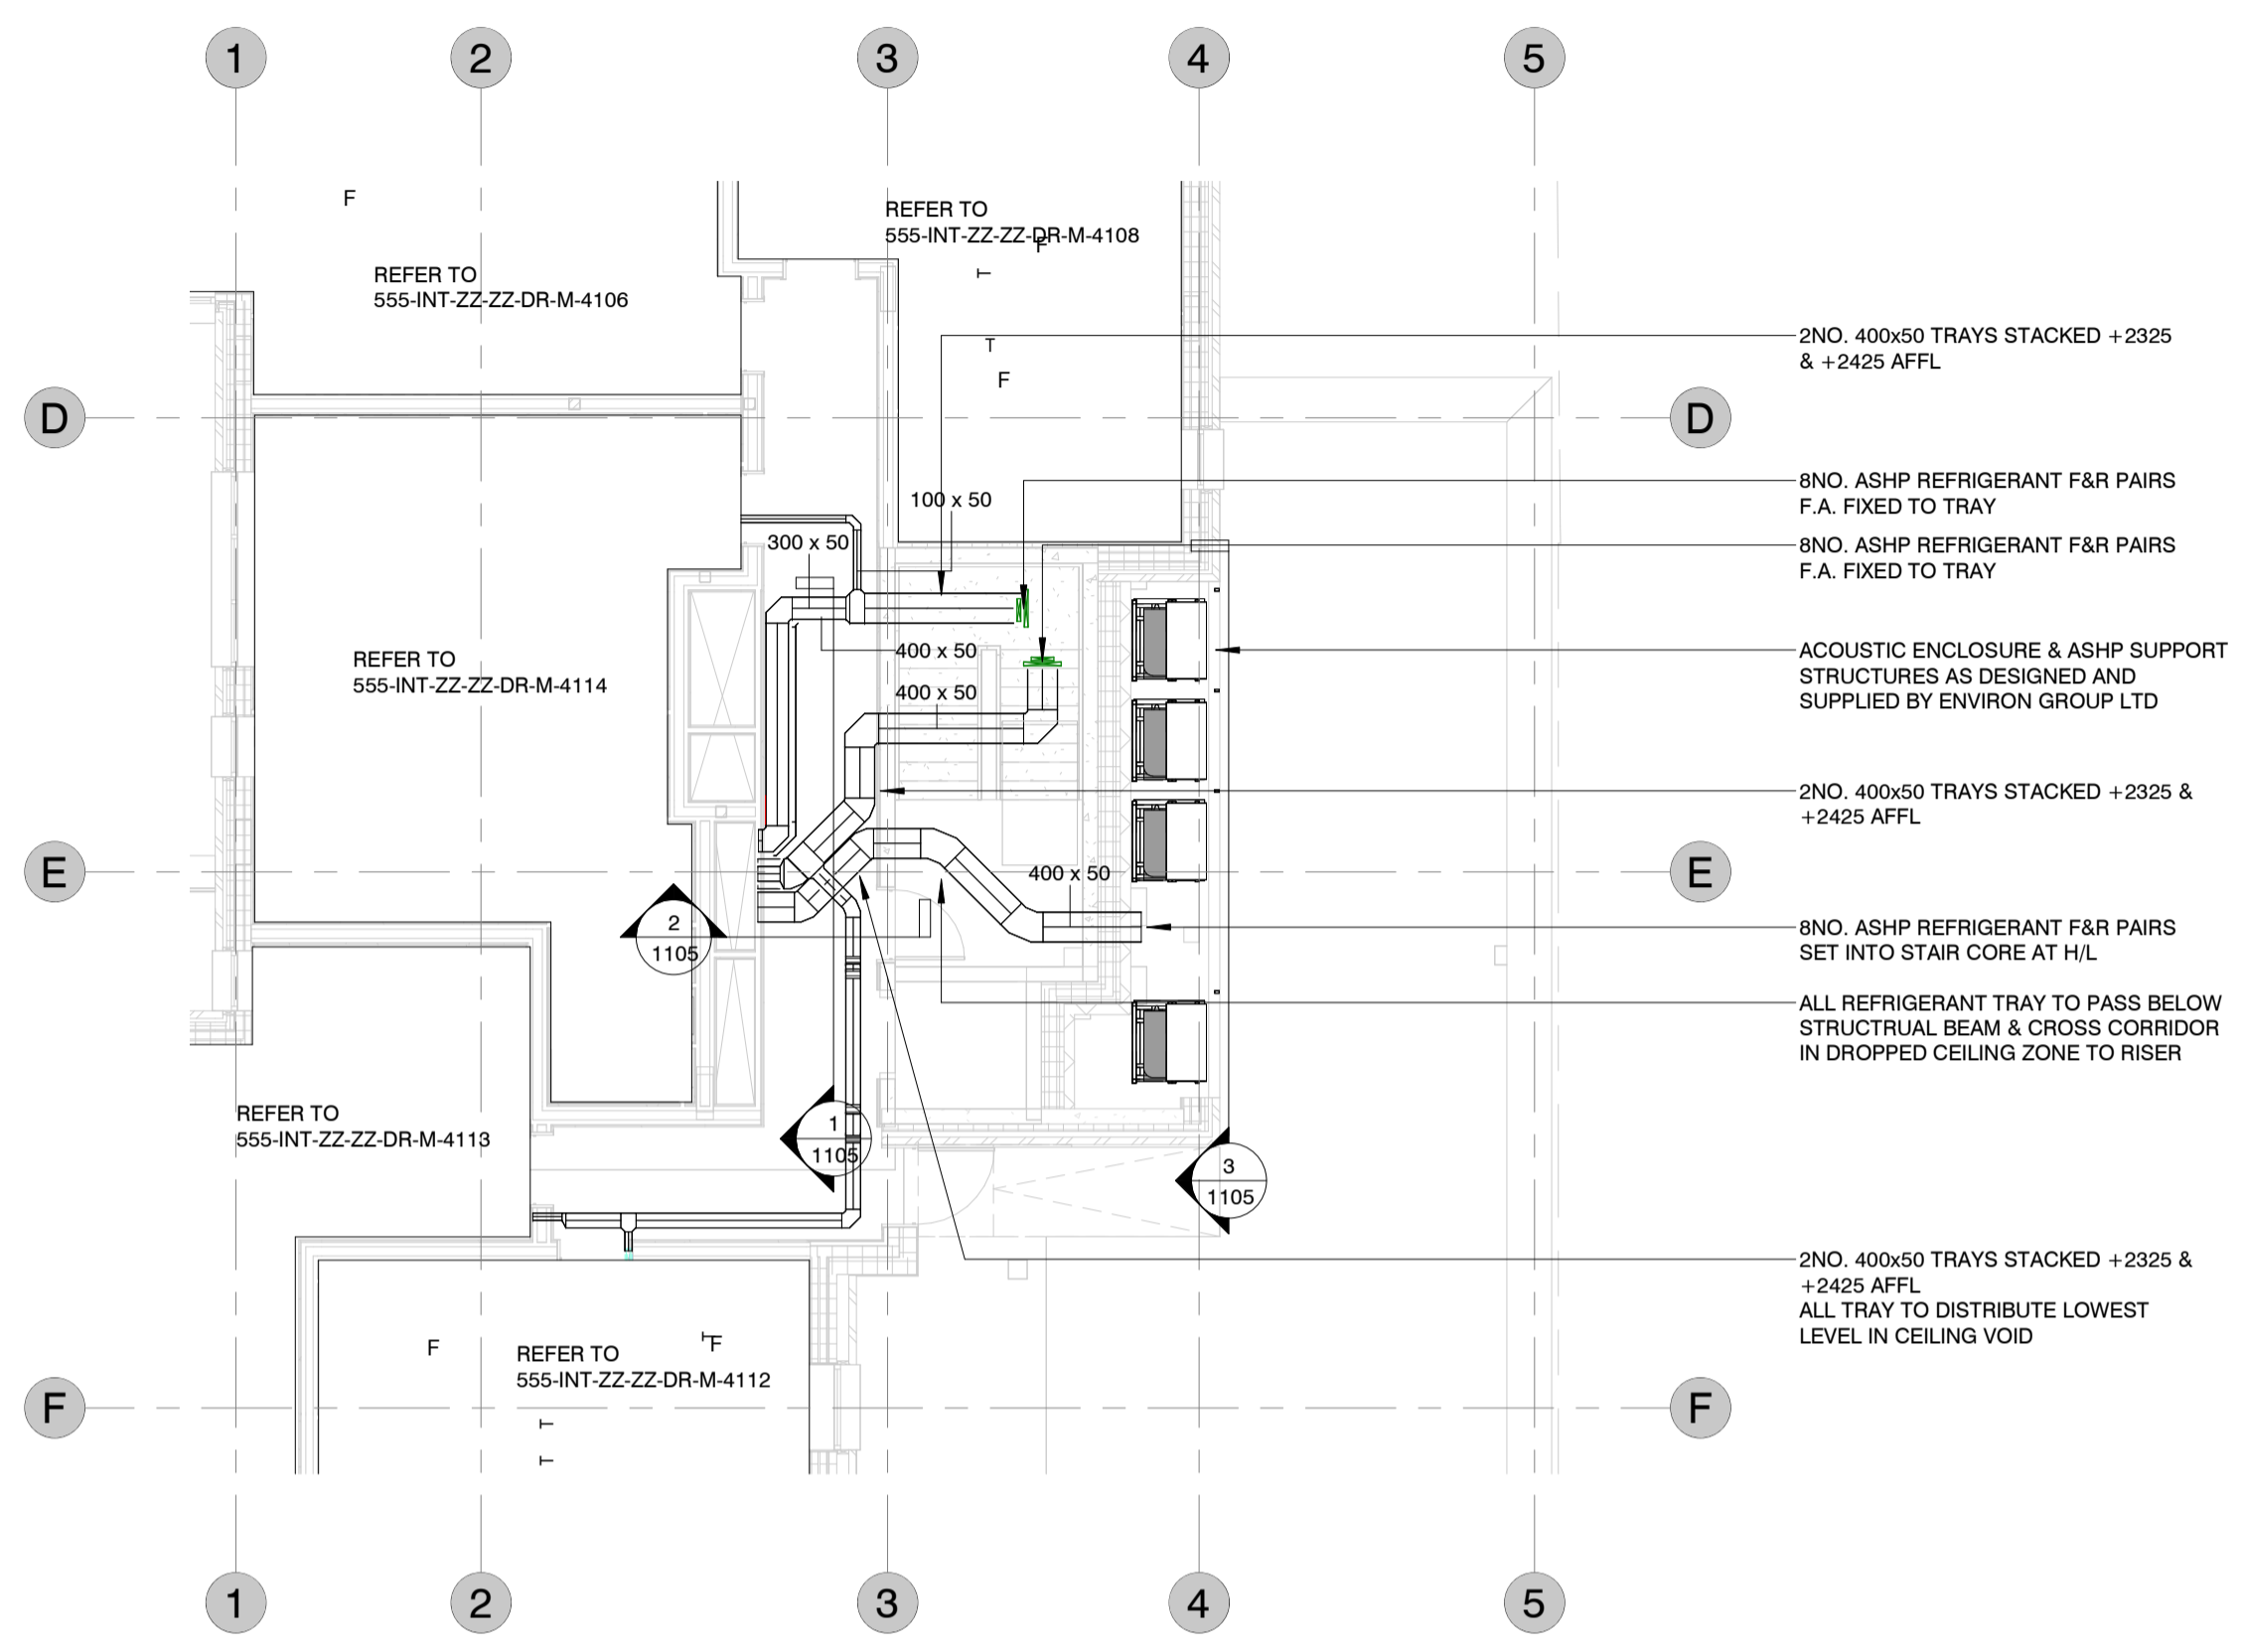


PLAN VIEW
1:100

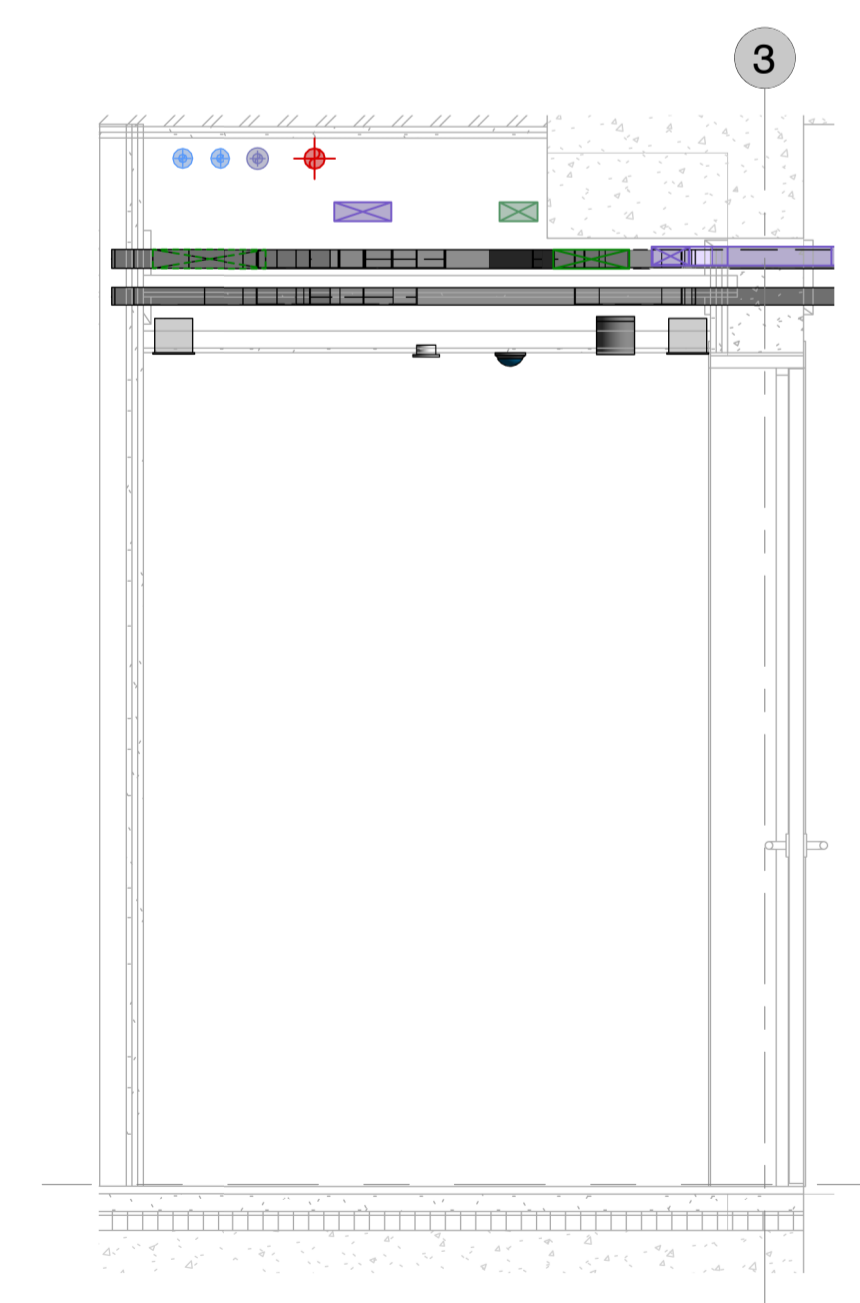

CORRIDOR SECTION 2
1:20

04 - Fourth Floor
44235

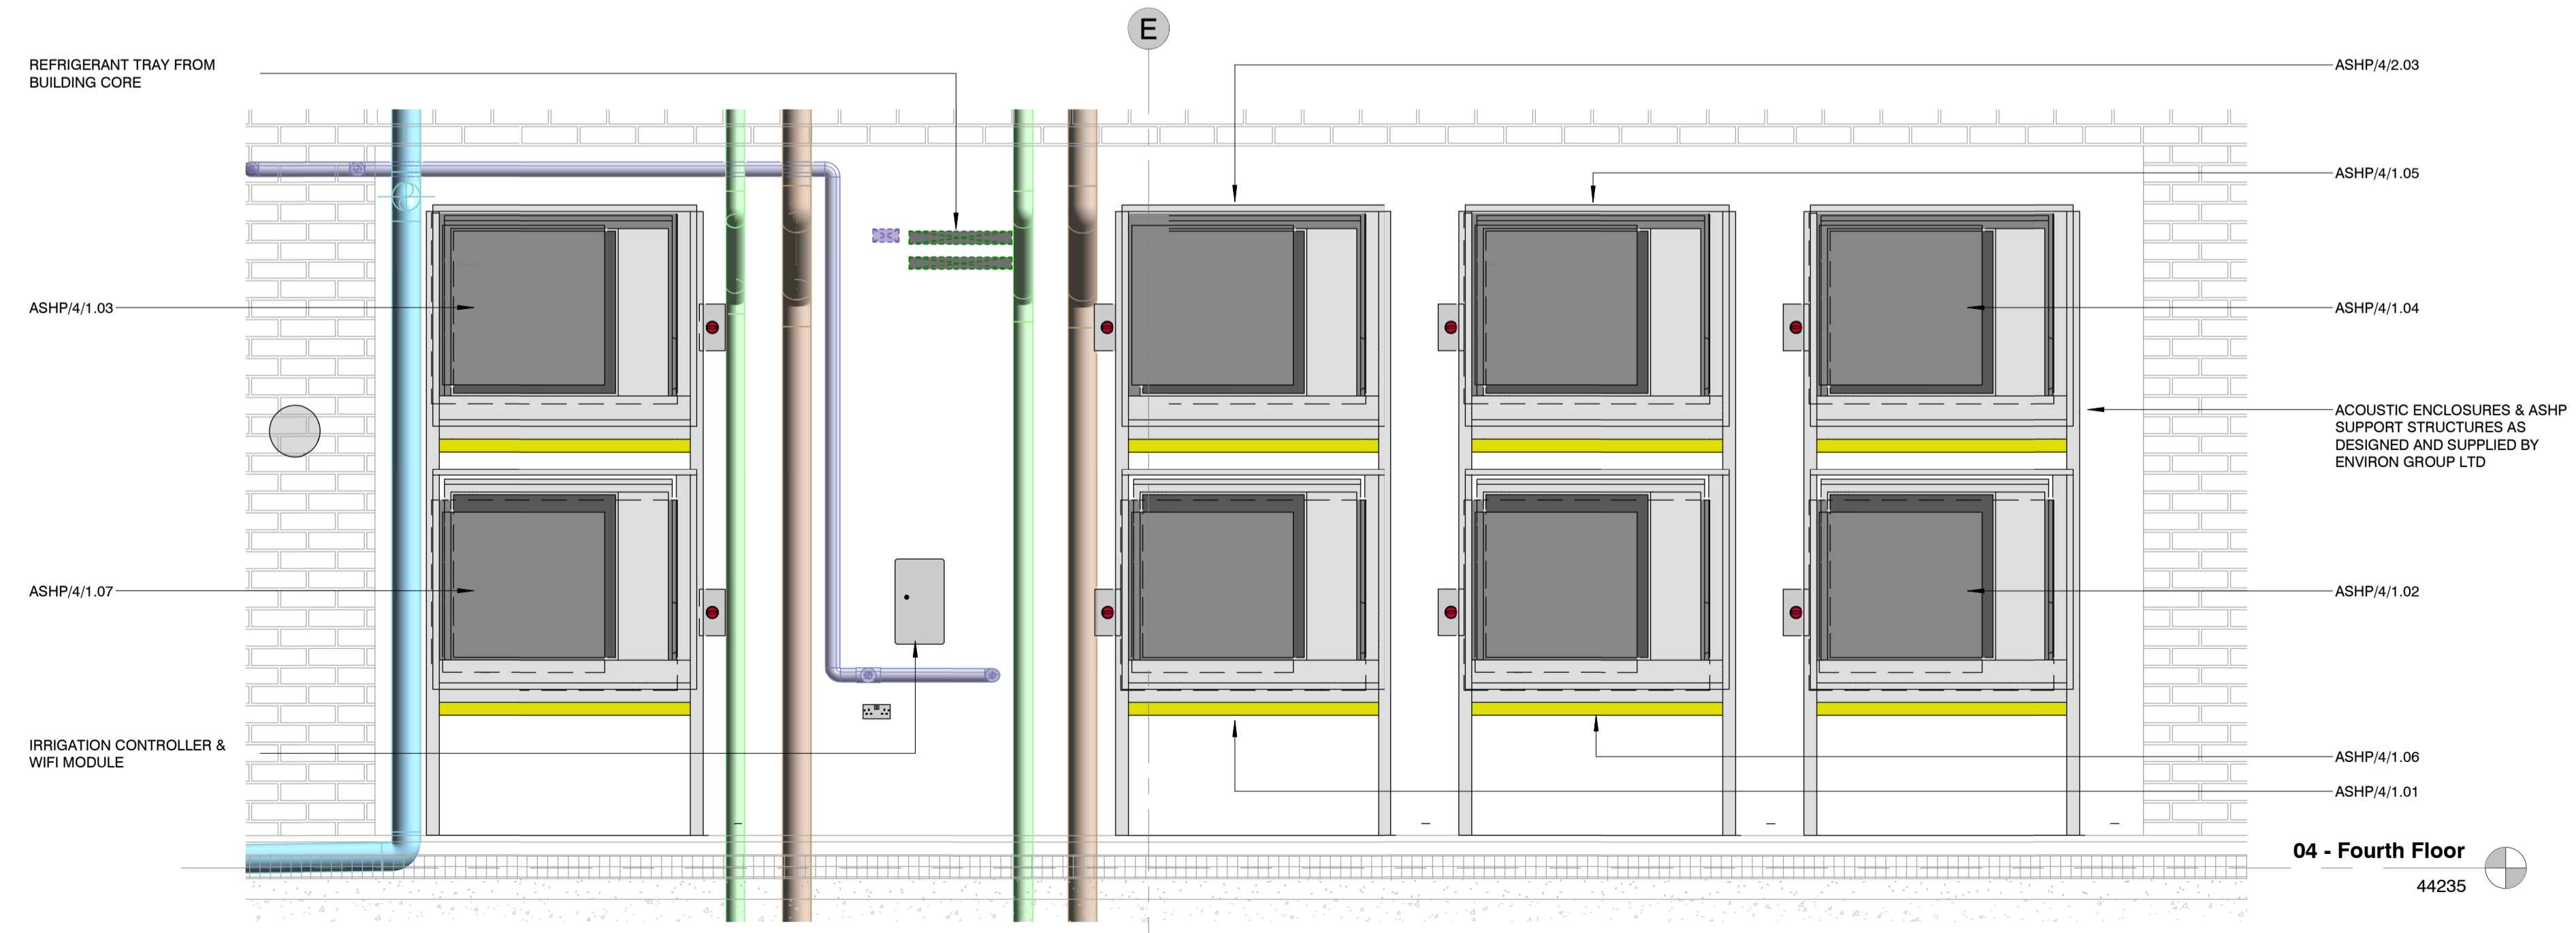

PLANT SECTION
1:20

04 - Fourth Floor
44235


T3	Tender Addendum	19/02/21
T2	Tender - Stage 4	04/12/20
T1	Draft Tender	13/11/20
P1	Stage 3	10/02/20

NO.	REVISION	DATE
-----	----------	------

DRAWING STATUS

TENDER

LOCATION PLAN

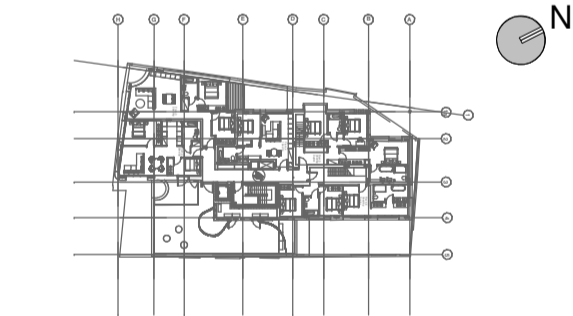

INTEGRATION
52-54 ROSEBERY AVE,
FARRINGDON, LONDON EC1R 4RP
+44 (0) 20 7183 8610
INTEGRATIONUK.COM

CLIENT
VABEL LIMITED
531 Highgate Studios
53-79 Highgate Road
London NW5 1TL

ARCHITECT
BURWELL ARCHITECTS
Unit 0.01 California Building,
Deals Gateway
London, SE13 7SB

PROJECT
18-22 HAVERSTOCK HILL

TITLE
MECHANICAL SERVICES
Pipework Layout
4th Floor

DATE	SCALE	SIZE
Oct 2020	As indicated	A1

DRAWING NO.	REV.
555-INT-ZZ-04-DR-M-1105	T3