


10mm CLEAR TOUGHENED - PAR / 16mm BLACK ARGON CAVITY / 6mm CLEAR TOUGHENED LOW-E - PAR

POLYESTER POWDER COATED JET BLACK RAL 9005 (MATT)

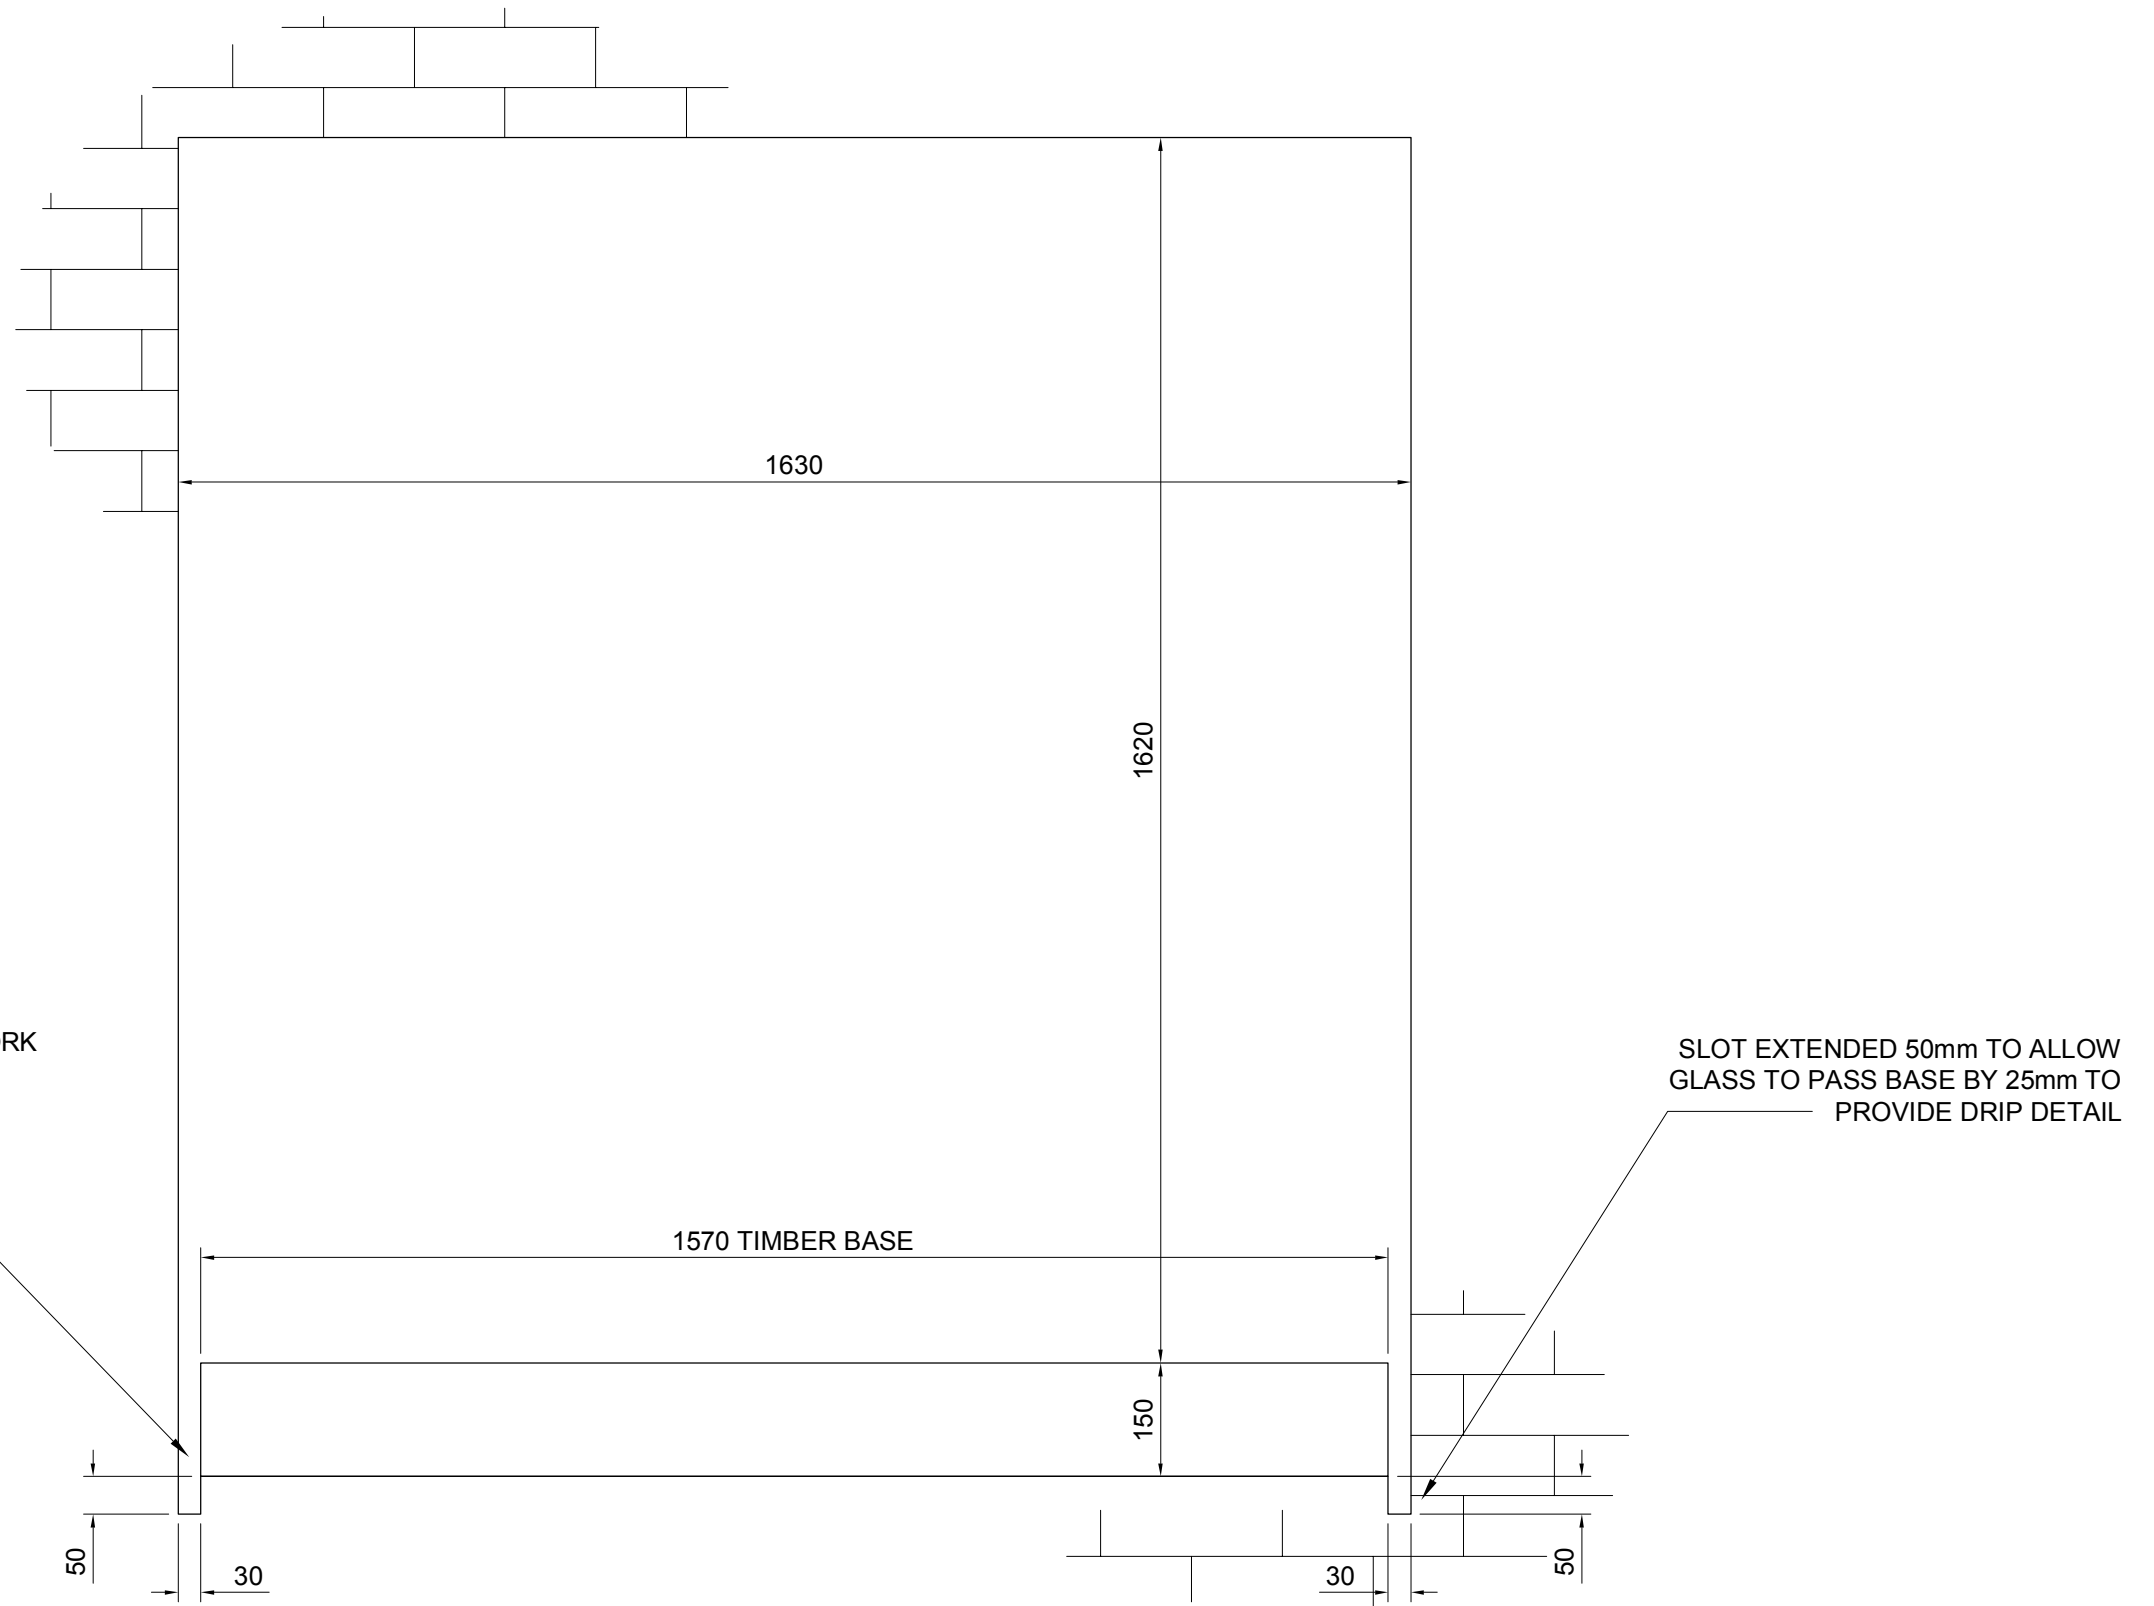


30mm SLOT BETWEEN BASE & BRICKWORK TO RECESS GLAZING WITHIN OPENING

SLOT EXTENDED 50mm TO ALLOW GLASS TO PASS BASE BY 25mm TO PROVIDE DRIP DETAIL

MAXLIGHT

Unit 1, Victoria Industrial Estate
Victoria Road W3 6UU
T: 020 8896 0700
www.maxlight.co.uk

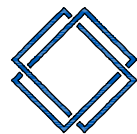

Revision / Date / Comments
0 14.12.2016 FIRST ISSUE

Project	Address, POSTCODE
	TYPICAL DETAILS

Title	ORIEL BAY WINDOW OPENING PREPARATION
-------	--------------------------------------

Drawn by	Danny Furr
Survey by	Insert Name
Site contact	

Scale	1:10 @ A3
Project ref.	SD51
	03