



DO NOT SCALE FROM THIS DRAWING. THE AUTHOR OF THIS DRAWING TAKES NO RESPONSIBILITY FOR ANY DIMENSIONS OBTAINED BY MEASURING OR SCALING FROM THIS DRAWING AND NO RELIANCE MAY BE PLACED ON SUCH DIMENSIONS. ALL DIMENSIONS MUST BE CHECKED AND VERIFIED ON SITE BY THE CONTRACTOR BEFORE COMMENCING ANY WORK OR PRODUCING DRAWINGS. THE FRUITFUL DESIGN CONSULTANCY LTD. (HEREAFTER REFERRED TO AS FRUITFUL) MUST BE NOTIFIED IMMEDIATELY OF ANY ERRORS OR DISCREPANCIES PRIOR TO THE COMMENCEMENT OF WORK.

THIS DRAWING AND ALL INFORMATION CONTAINED WITHIN IS THE SOLE PROPERTY OF FRUITFUL AND MAY NOT BE REPRODUCED IN WHOLE OR PART WITHOUT WRITTEN PERMISSION. WHERE FRUITFUL HAS PRODUCED DESIGNS FOR THE CLIENT RELATED TO THE INTERIOR OR EXTERIOR OF A PARTICULAR PROPERTY, AND THE CLIENT HAVING PAID THE DESIGN FEES THEREFORE IN FULL, THEN FRUITFUL GRANTS TO THE CLIENT A PERSONAL NON-EXCLUSIVE NON-ASSIGNABLE LICENCE TO USE SUCH DESIGN FOR THAT PARTICULAR PROPERTY ONLY.


REV	DESCRIPTION	DATE	BY
A	HIGH LEVEL SIGNAGE OMITTED. FASCIA SIGN REDUCED IN SCALE	26/03/2021	JMO

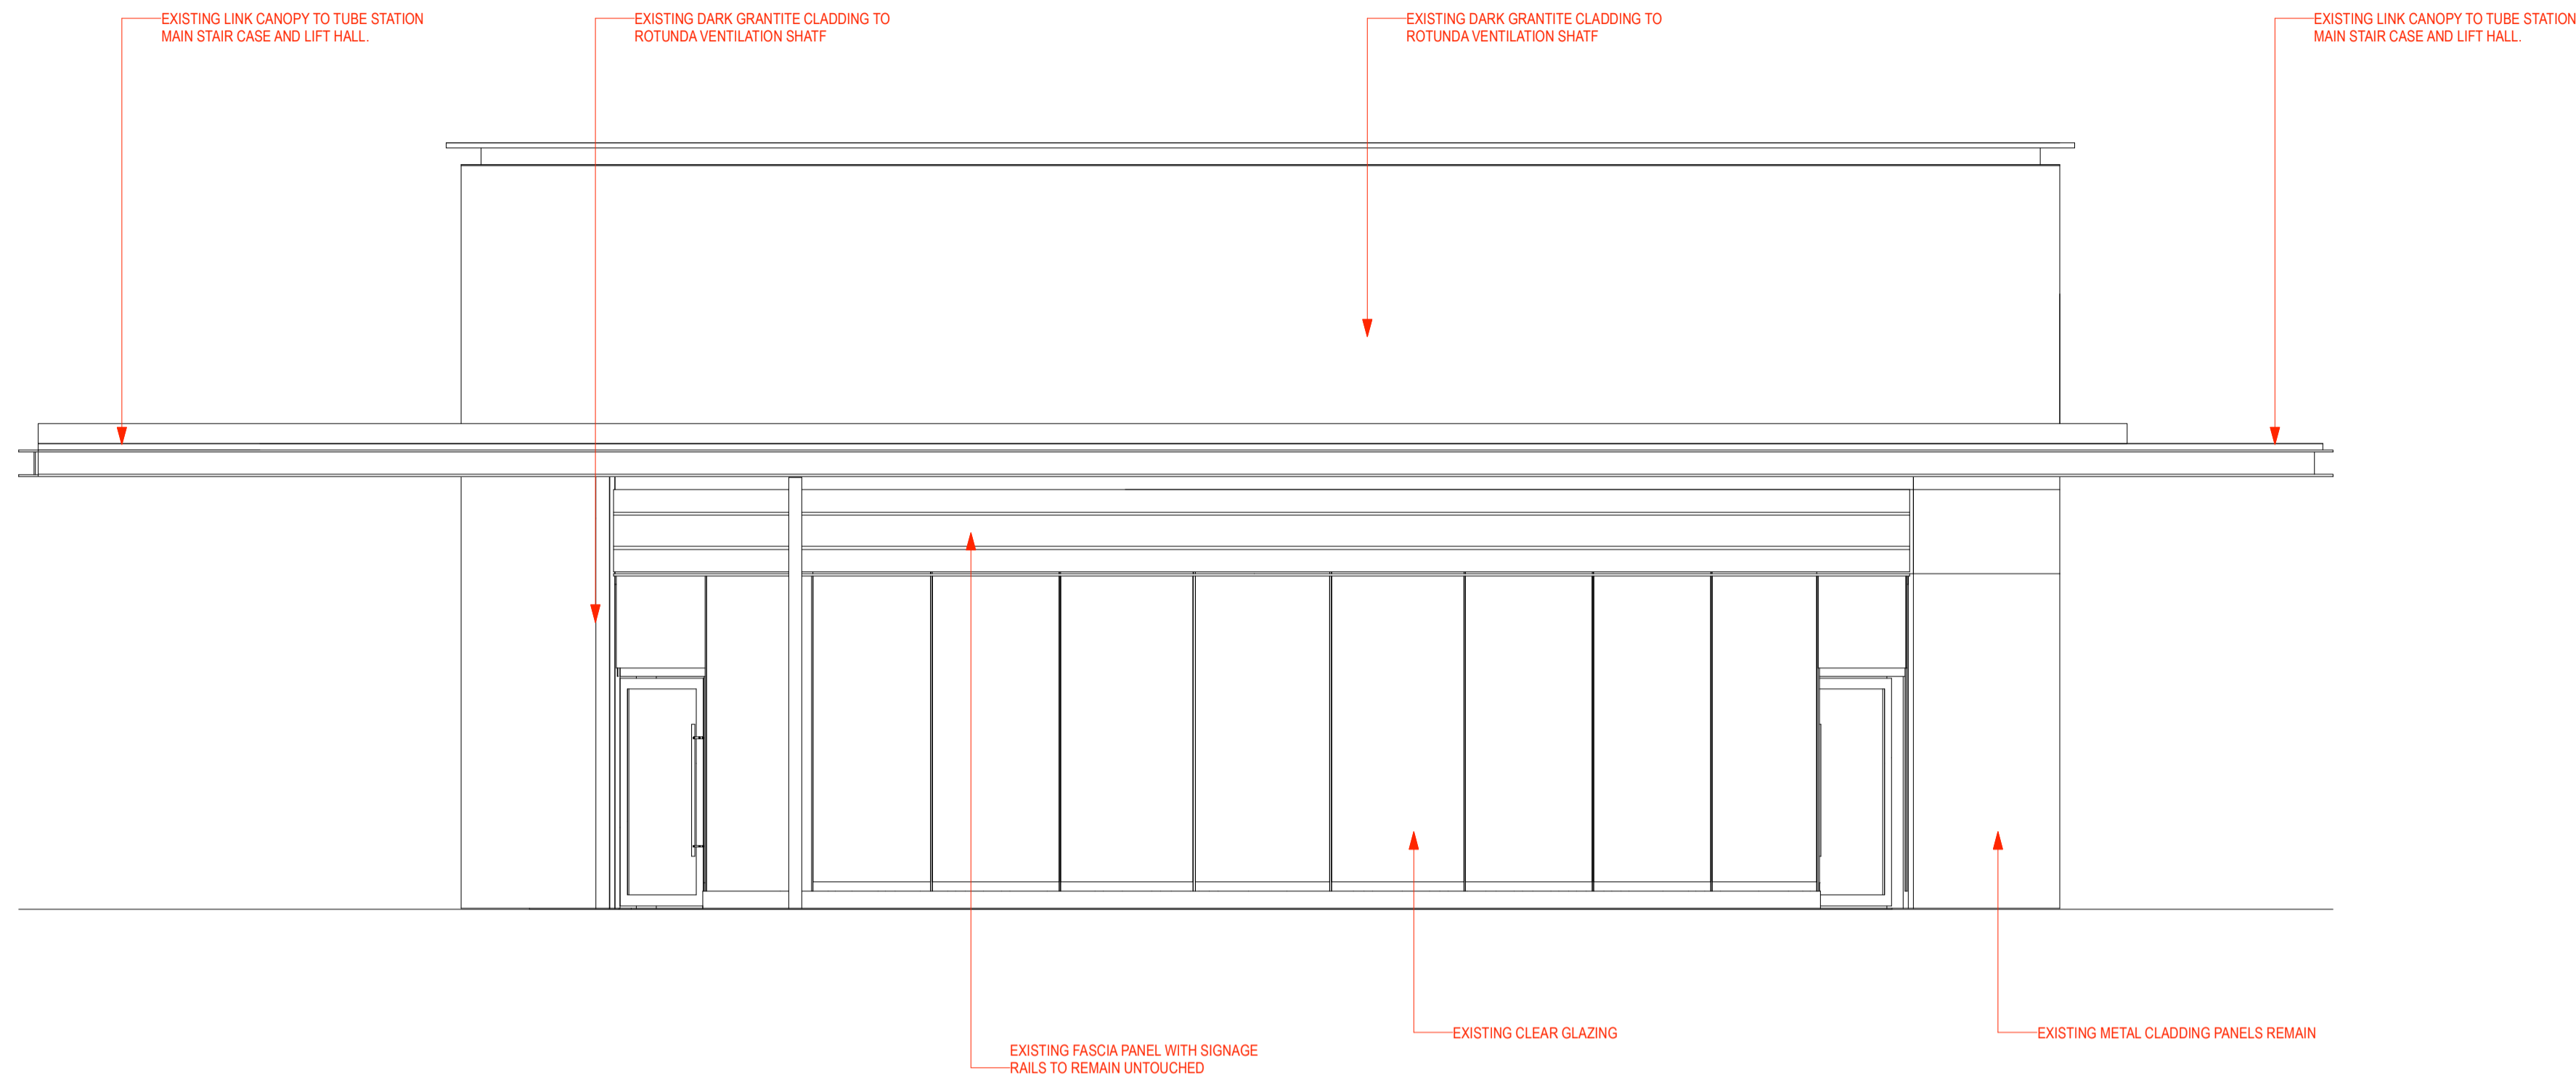


1 **ELEVATION BB - EXISTING**  
 SCALE: 1:50

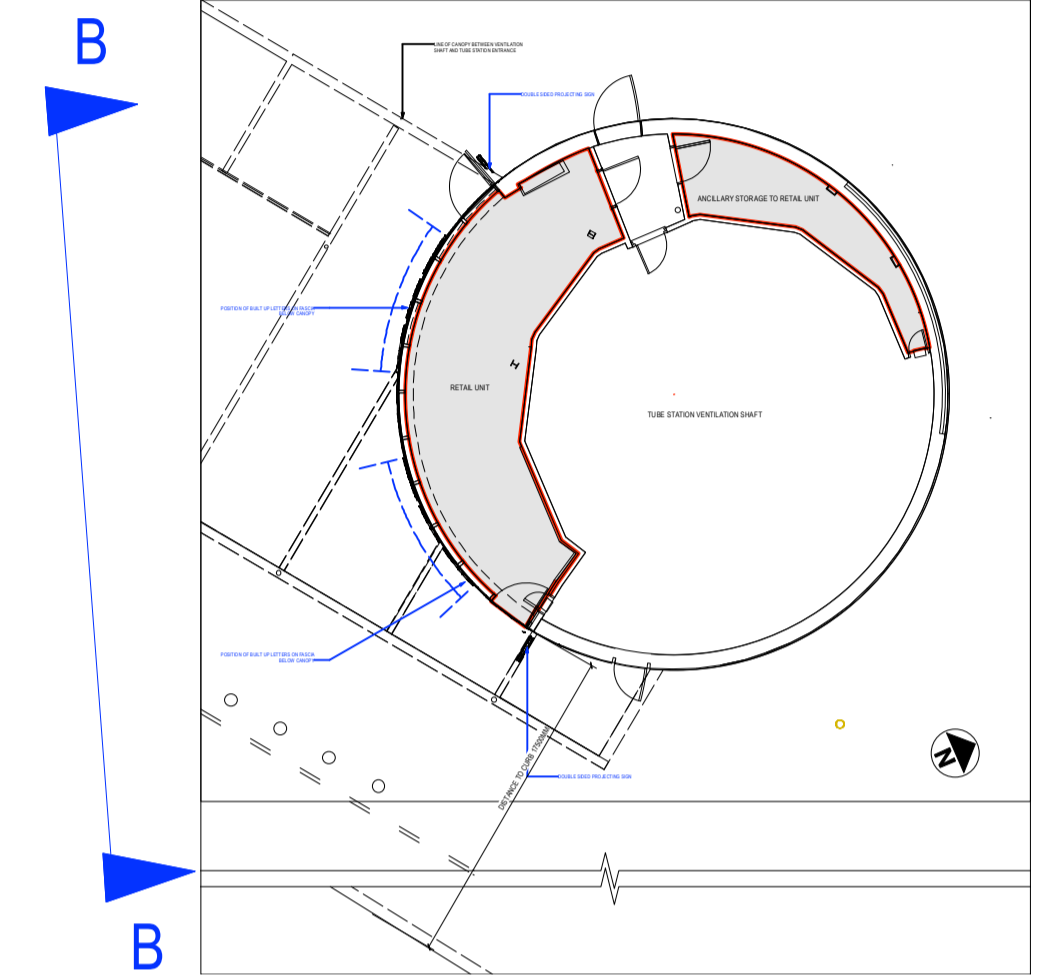

3 **KEY PLAN**  
 SCALE: 1:100

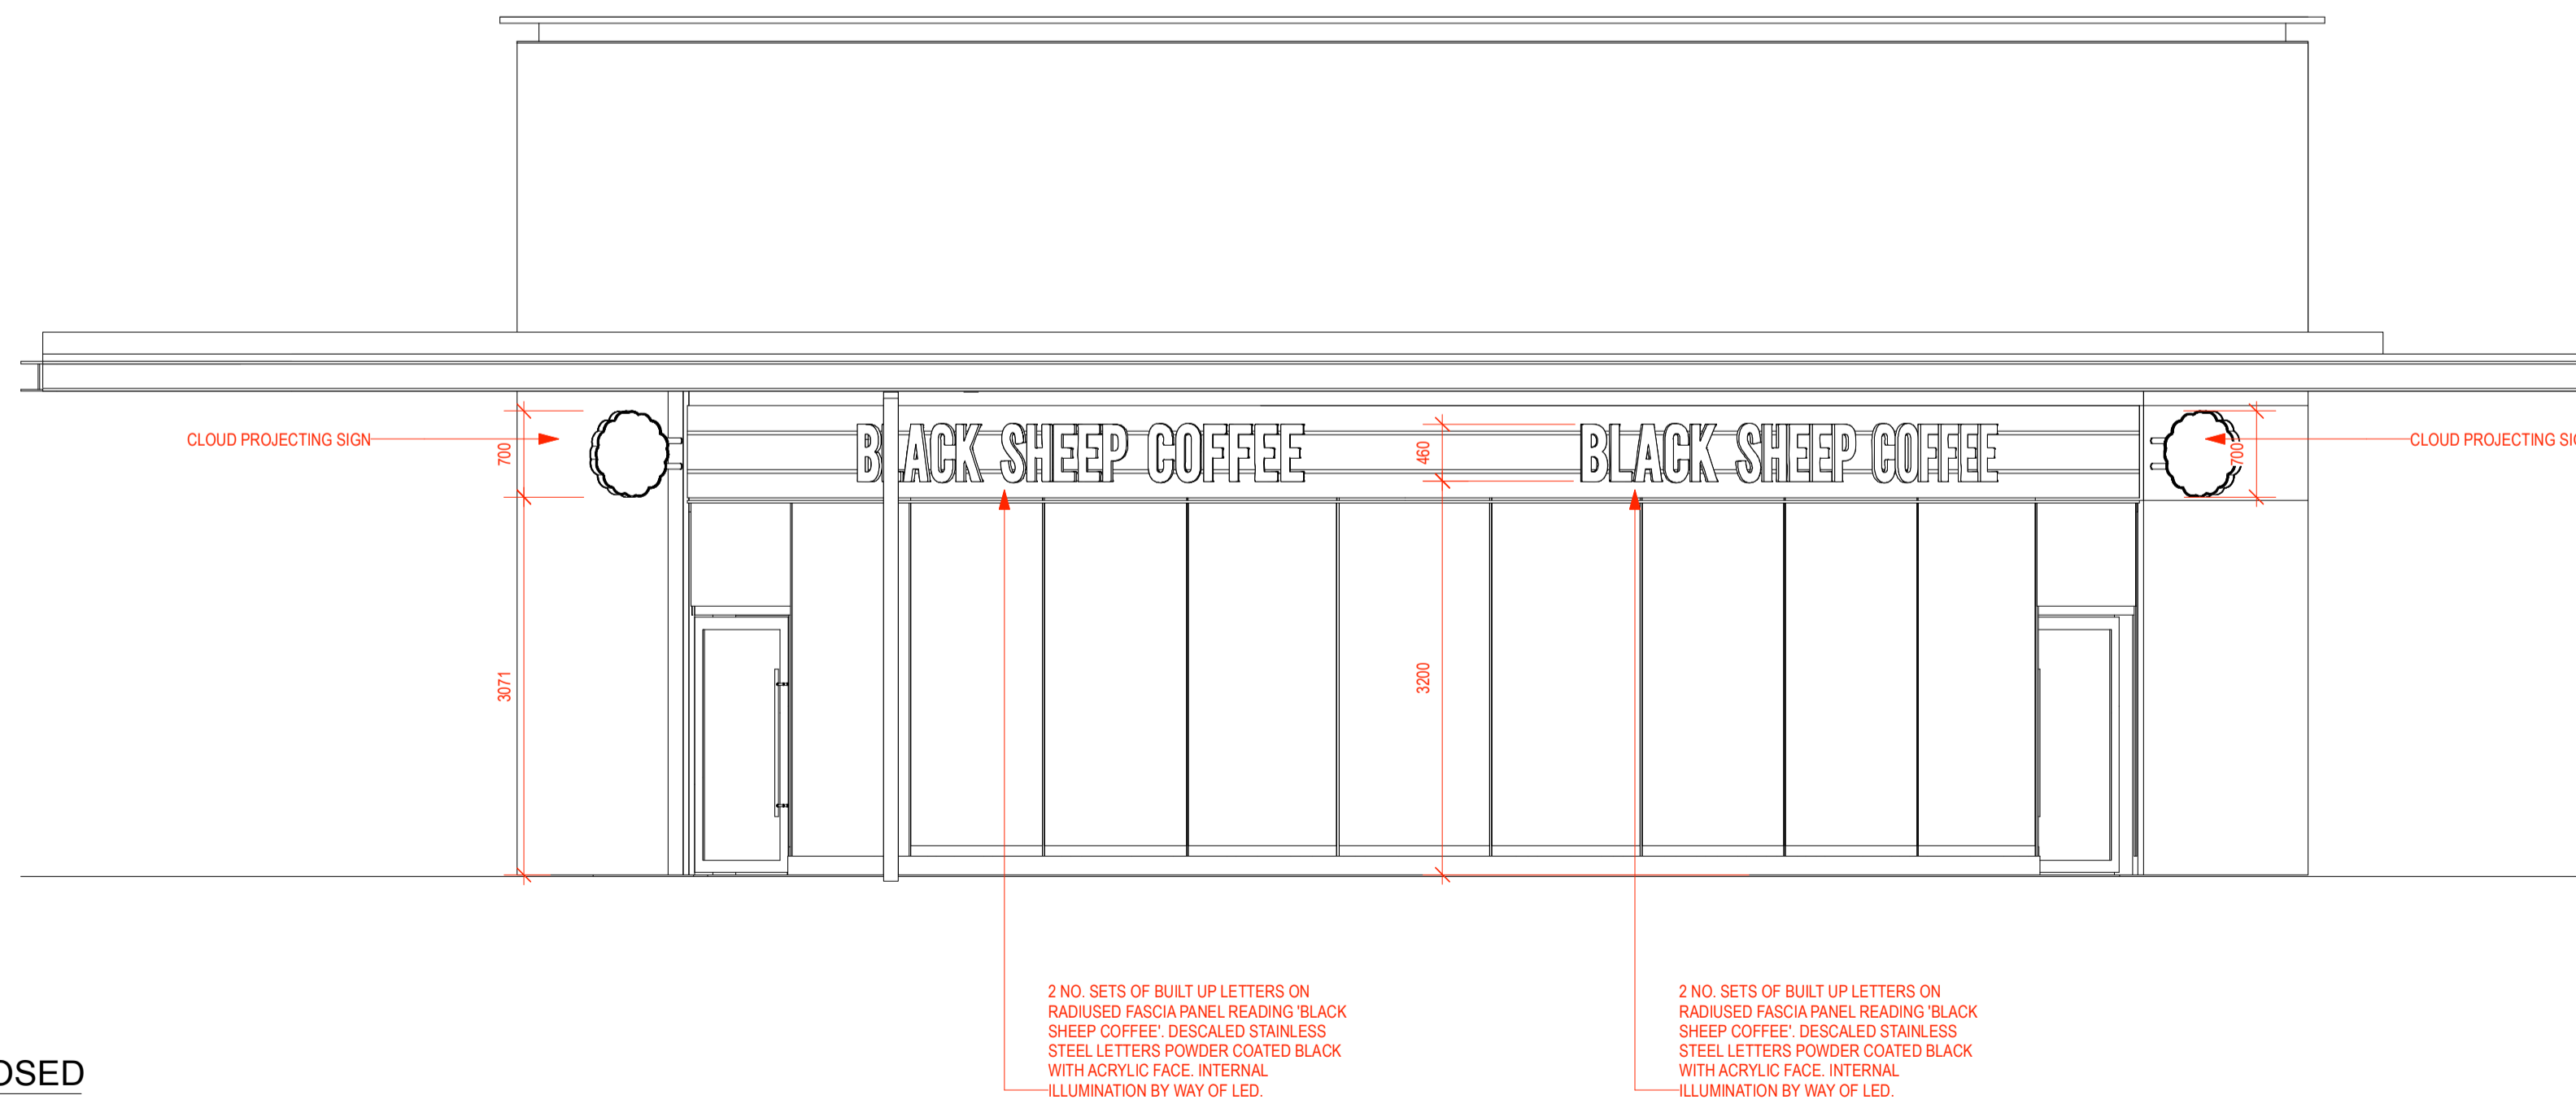

2 **ELEVATION BB - PROPOSED**  
 SCALE: 1:50

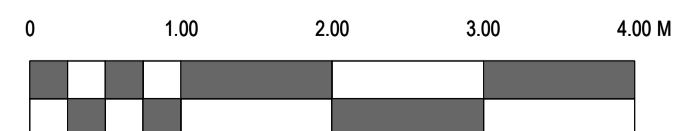

ISSUE	REASON	DATE
-------	--------	------

CLIENT  
 CONILON LTD



PROJECT  
 UNIT 2, KINGS CROSS SQUARE, EUSTON ROAD, LONDON N1C 4DE

DRAWING TITLE  
 Shopfront - Elevation BB Existing and Proposed

PROJECT ID.  
 BSC.592

DRAWN BY  
 JMO

SCALE  
 1:50 @ A1

DATE  
 SEPT '20

DRAWING NO.  
 201

REVISION  
 A

**FRUITFUL**  
 The Fruitful Design Consultancy Ltd, Chiltern House, Waterside, Chesham HP5 1PS  
 T. +44 01494 771512 www.befruitful.co.uk