

DISCLAIMER :

All dimensions and levels to be checked on site by contractor prior to preparation of shop/specialist drawings and commencement of work on site.


Do not scale from this drawing. If you scale from this drawing then you do so at your own risk. Martin Arnold Ltd will not be responsible for any implications resulting from scaling from the drawing.

This drawing and the copyrights and patents therein are the property of Martin Arnold Ltd and may not be used or reproduced without consent.

This drawing is to be read in conjunction with all relevant consultants' and/or specialists' drawings and documents and any discrepancies or variations are to be notified to Martin Arnold Ltd before the affected work commences.


MA Code (for MA use only): 3542

Existing

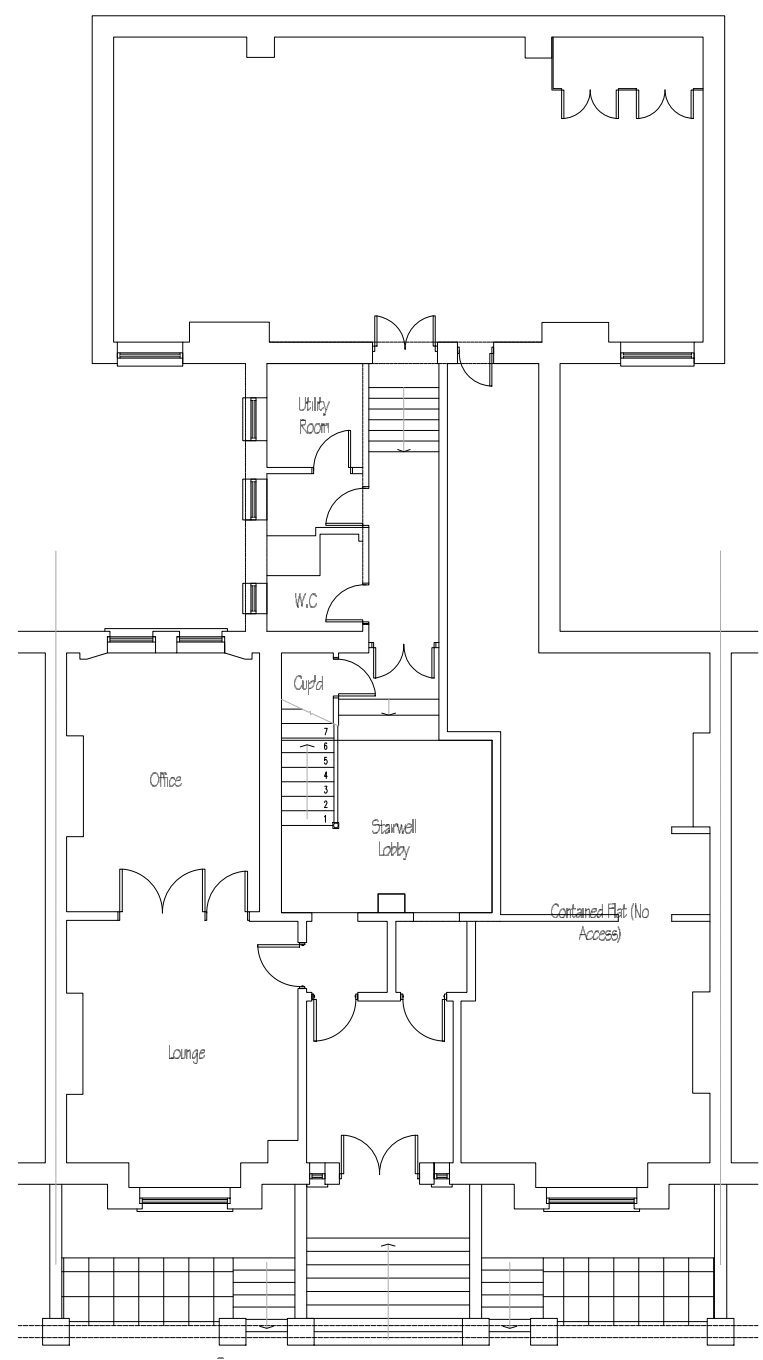

Existing

Proposed

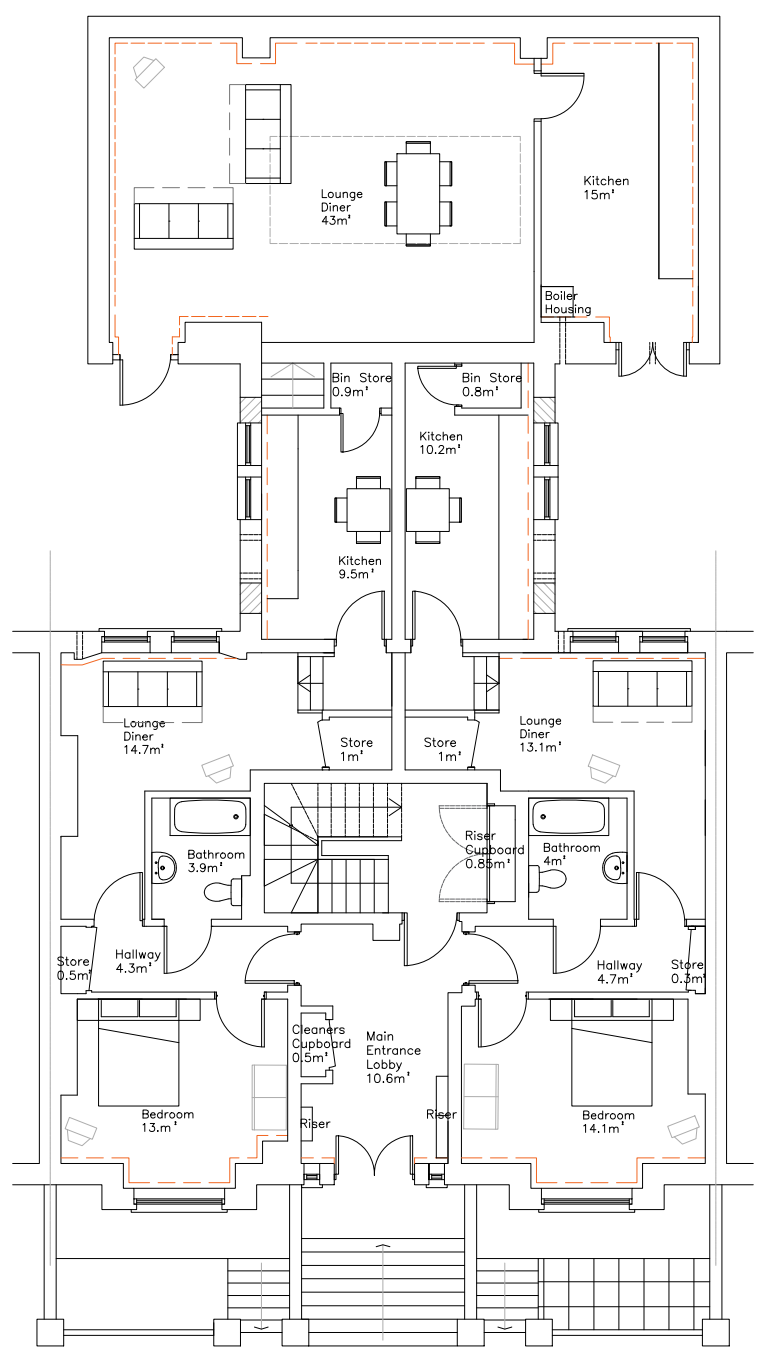

Proposed

0.17 22/01/2021 HB A pier has been introduced to the windows within the kitchen to improve the aesthetics externally.

Rev Date By Description



Martin Arnold Limited
 4 Gunnery Terrace
 The Royal Arsenal
 London
 SE18 6SW

CLIENT :
 Optivo
 Grosvenor House
 125 High Street
 Croydon

PROJECT :
 6-8 Kemplay Road
 London
 Greater London
 NW3 1SY

TITLE :
 Ground Floor Layout

Purpose of Issue :
 Planning Submission

Drawn : HB Checked By : LW

Date : 21/01/2021

Scale : 1:100 at A2

Dwg No : 3542-MA-N-GF-M2-GF T02