


SEE DRAWING  
EXTRACT DETAIL A  
@1:10 ON A3

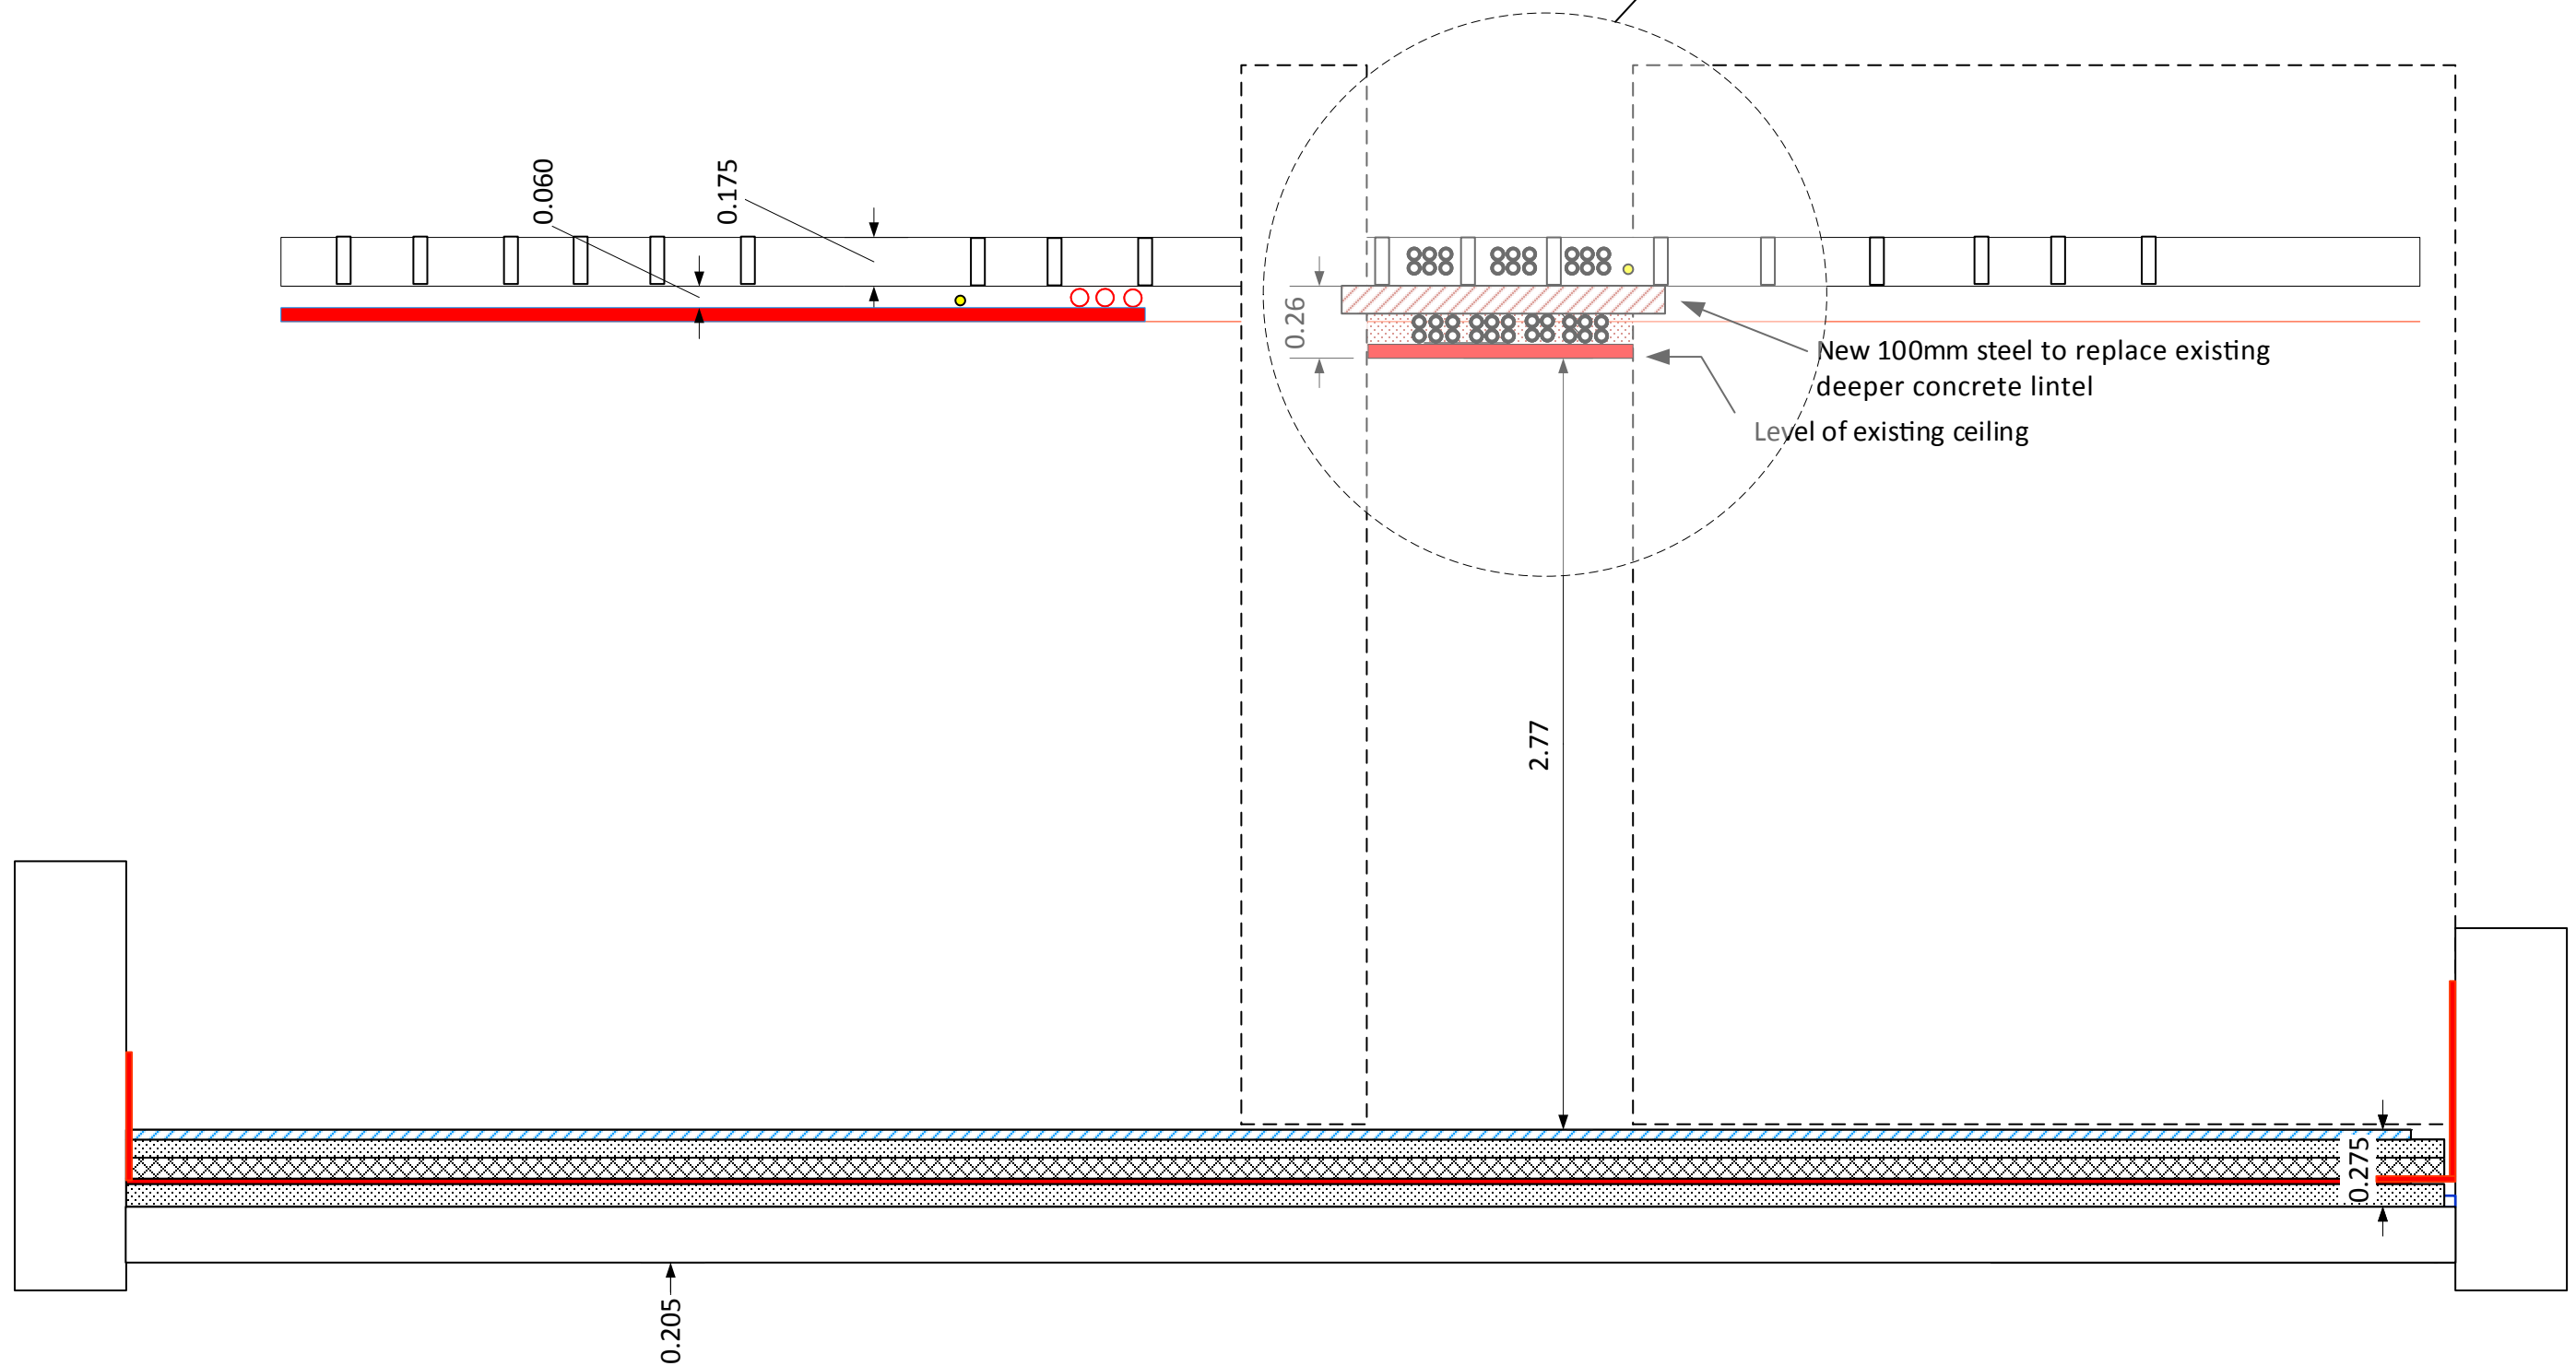

12 KEATS GROVE	HPUK LTD MECHANICAL SERVICES			
	SECTION THROUGH BASEMENT CENTRAL CORRIDOR FROM PLANT ROOM TO NEW EAST EXTENSION			
	SIZE A3	FSCM NO	DWG NO	REV
	SCALE 1:25	180221	SHEET	