





GARAGE
E: 1/100

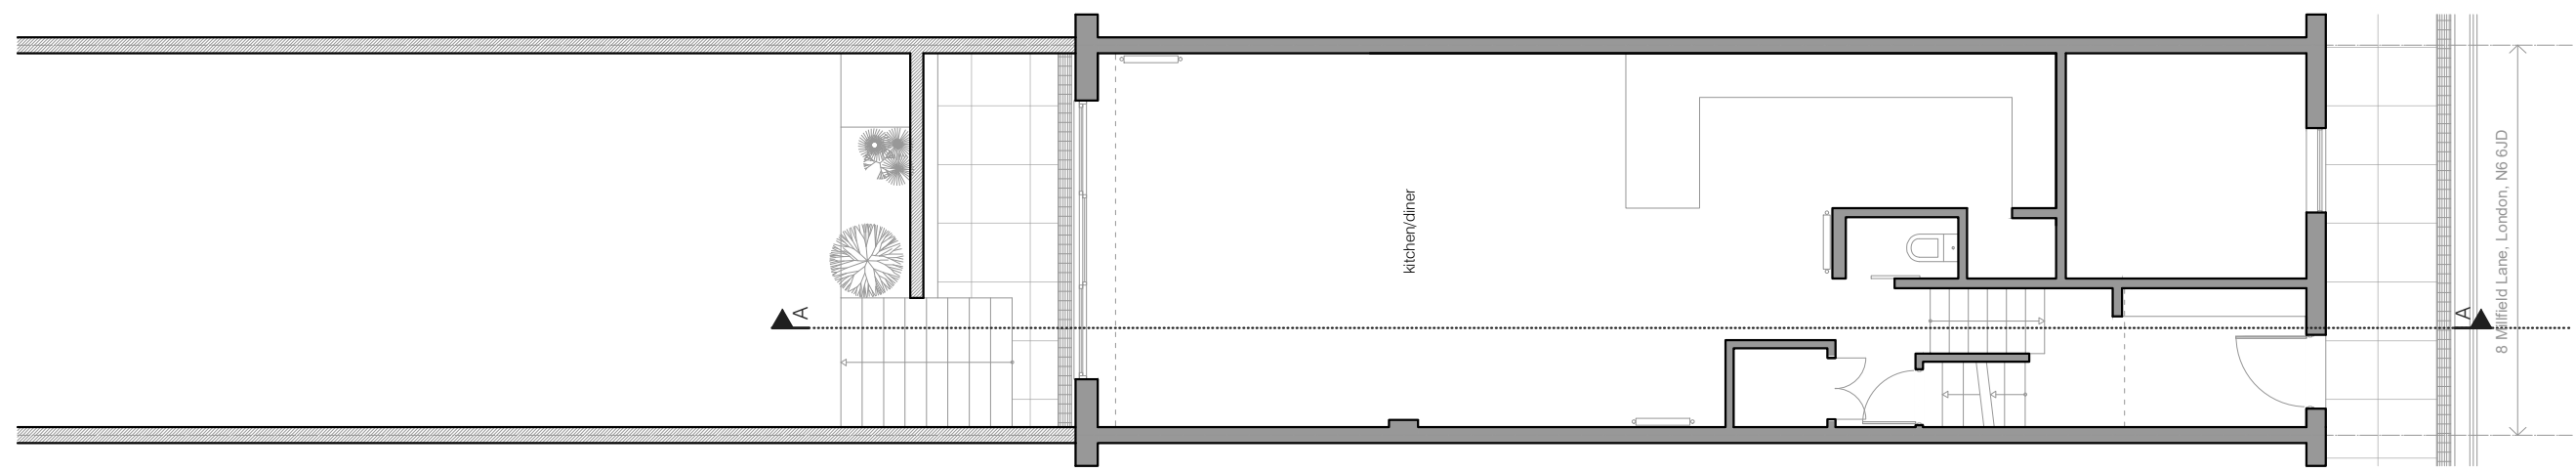

GROUND FLOOR
E: 1/100

e: 1/100
DO NOT SCALE THE DRAWINGS

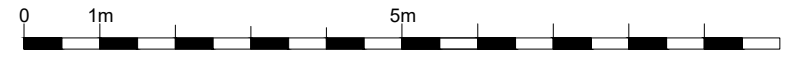

8 Millfield Lane, London, N6 6JD		
MAGGIE TOY Architectural Design	Client: Nathalie and Pascal Passeron	Date: rev2 25/03/2021
08001.EXISTING FLOOR PLANS		
Scale: A3 1/100	Project: REAR EXTENSION	